


I, KENNETH M. GREEN, CERTIFY THAT THIS PLAT WAS PREPARED UNDER MY SUPERVISION AND THAT THE PLAT WAS PREPARED FOR THE PURPOSE OF EASEMENT ACQUISITION ONLY, AND IS NOT INTENDED TO BE A BOUNDARY SURVEY OF THE PROPERTY SHOWN HEREON.

Kenneth M. Green
KENNETH M. GREEN, PLS

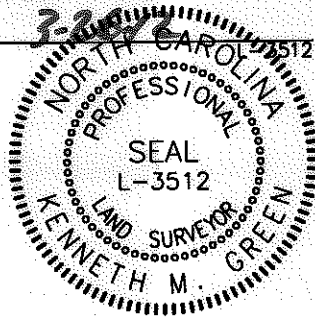


LEGEND:

- - IRON FOUND
- △ - MONUMENT FOUND
- - PROPERTY LINE
- R/W- - R/W LINE
- e- - TEMPORARY CONSTRUCTION EASEMENT (TCE)
- [Dotted Box] - TCE HATCH
- - ADJOINER
- SDE- - STORM DRAINAGE EASEMENT
- [Hatched Box] - SDE

NOTES:
BEARINGS AND DISTANCES SHOWN IN PARENTHESIS ARE BASED ON RECORDED MAP INFORMATION. THIS PROPERTY MAY BE SUBJECT TO OTHER EASEMENTS EITHER RECORDED OR IMPLIED. BOUNDARY INFORMATION TAKEN FROM COMPILED MECKLENBURG CO. PUBLIC RECORD INFORMATION.

I, _____ REVIEW OFFICER OF MECKLENBURG COUNTY CERTIFY THAT THE MAP OR PLAT TO WHICH THIS CERTIFICATION IS AFFIXED MEETS ALL STATUTORY REQUIREMENTS FOR RECORDING.


REVIEW OFFICER _____ DATE _____

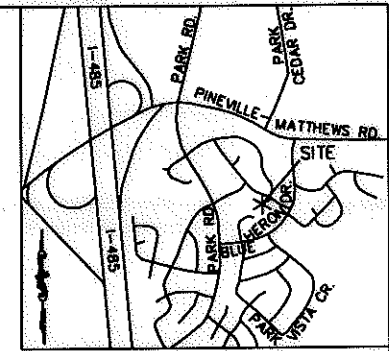

VICINITY MAP
N.T.S.

221-214-42
HAROLD ALPHONSE BEAUVAIS
AND CAROLYN SUE TREEN
DB 4129/PG 453
7417 PARK VISTA CR.
CHARLOTTE, NC

NCGS MONUMENT
"DEBBIE"
NC GRID COORDS
(NAD '83)
N=496,390.29
E=1,453,625.88

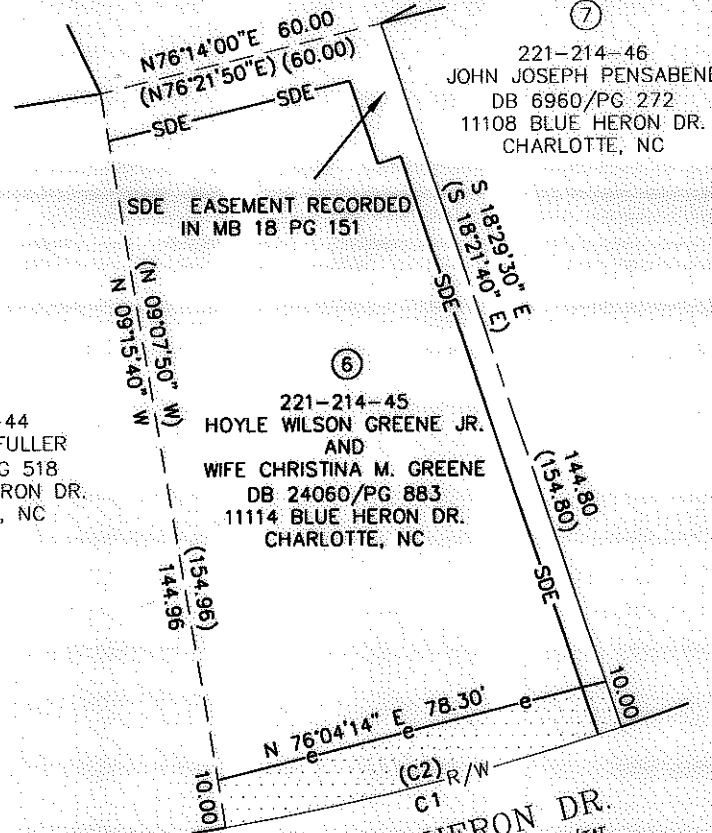


CURVE TABLE						
CURVE	LENGTH	RADIUS	TANG	CHORD	BEARING	DELTA
C1	85.01	555.13	42.59	84.92	N76°05'34"E	6°04'28"
(C2)	(85.00)	(555.13)				

11,279 SF TOTAL AREA BY PLAT
932 SF IN TEMP CONST ESMT (TCE)
51 SF OVERLAP TCE IN EX. SDE
11,279 SF REMAINING

RJH PROJ. #1341.15

PREPARED BY: FIRM #P-0197
R. Joe Harris & Associates, P.L.L.C.
Engineering & Land Surveying
1698 W. HWY 160, SUITE 130, FORT MILL, SC, 29708
Phone: (803) 802-1799

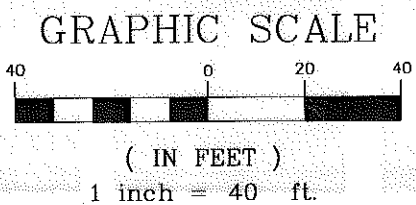

<p>CHARLOTTE ENGINEERING & PROPERTY MANAGEMENT</p>		<p>EASEMENT ACQUISITION BLUE HERON DRIVE SIDEWALK IMPROVEMENTS</p>	
		<p>PROPERTY OF HOYLE WILSON GREENE JR. AND WIFE CHRISTINA M. GREENE 11114 BLUE HERON DRIVE CHARLOTTE, NC PID #221-214-45</p>	
512-10-012 JOB NO.	1" = 40' SCALE	CAP PREPARED BY	1-30-12 DATE
PARCEL 6.DWG CAD FILE NAME		SHEET 1	OF 1