

NOTE: Property corners shown circled were located by actual survey. Bearings and distances shown in parenthesis are based on deed information. Bearings are based on


N.C. COORDINATE SYSTEM

This map was prepared for the purpose of right-of-way or easement acquisition only, and is not intended to be a boundary survey of the property shown.

This plat was prepared under my supervision Allen E. Beck  
 6-02-87  
 N.C. Reg. Surveyor No. L-3028

PARCEL AREA = 274,436.475 SQ. FT. 6.30 AC.

PARCEL ID. # 221-221-FILE # 8 <sup>c-99</sup>

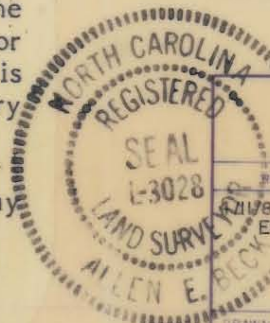

**CHARLOTTE**  
 ENGINEERING DEPARTMENT

REVISIONS	PROPOSED R/W	JOB NO.
2/1/88 CONST. ESMT.	NC-51 PHASE II	FILE NO.
DRAWN BY M.D.M.	PROPOSED OF	SHEET
CHECKED BY A.B.	FALCON BRIDGE CONDO # 1	223A/2
R. Davis Smith SURVEY SUPVR.	DATE 3/30/87	75
	SCALE 1" = 100'	