


231

TREVA WOODS TOWNHOUSE ASSOC.
C/O JO PARKER
DEED : 3678-372

262

PRICE, NORMAN JR.
& WF RITA P.
DEED : 4925-249

HANNER, RICKFORD
JAMES JR.
DEED : 3711-531

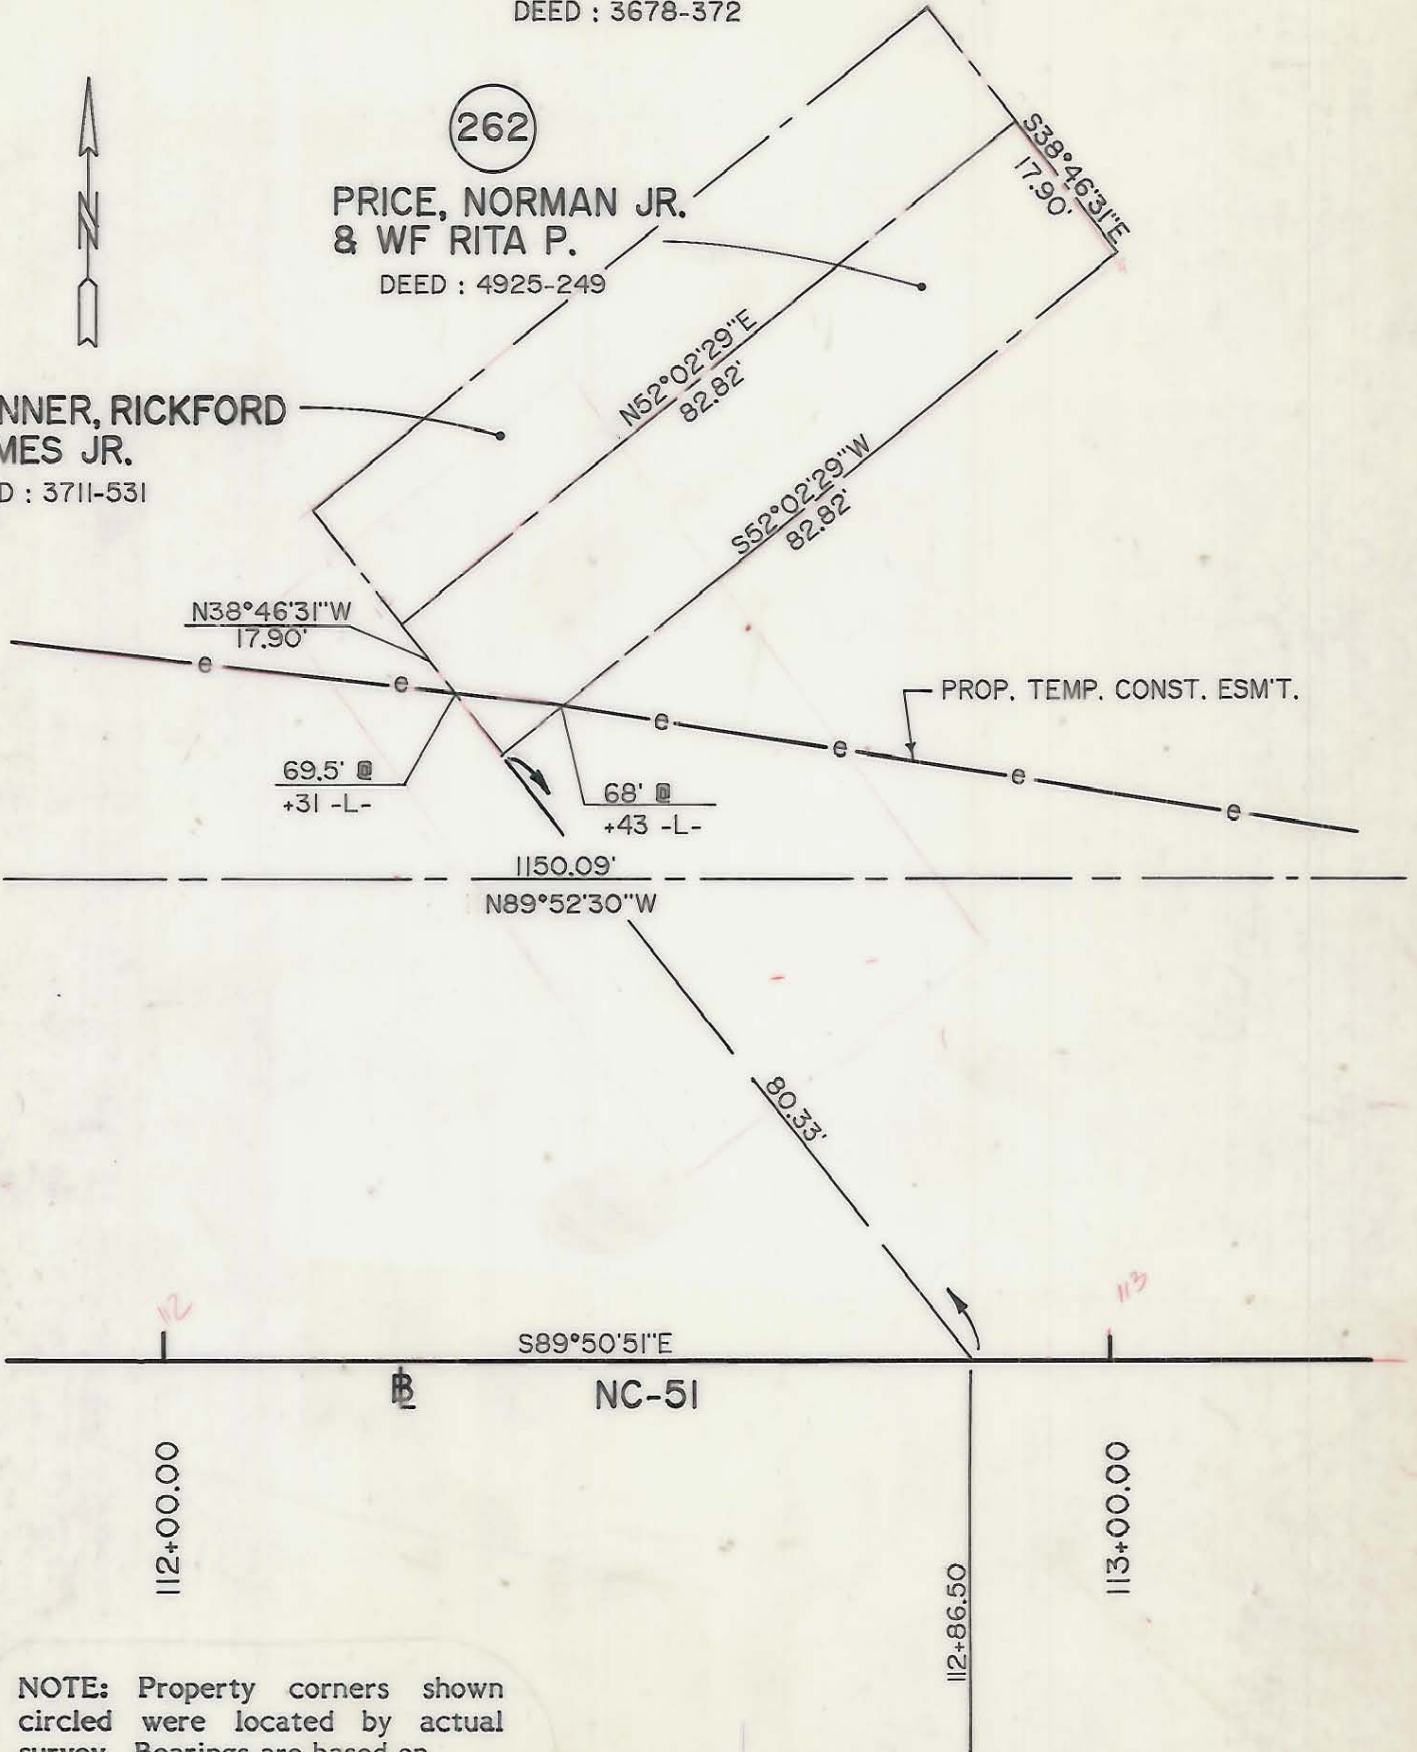


NOTE: Property corners shown circled were located by actual survey. Bearings are based on

N.C. COORDINATE SYSTEM

This map was prepared for the purpose of right of way or easement acquisition only, and is not intended to be a boundary survey of the property shown.

PARCEL AREA = 1482.327 SQ. FT. 0.034 AC.
TEMP. ESM'T. AREA = 49.60 SQ. 0.0011 AC.

PARCEL ID # 221-251-10

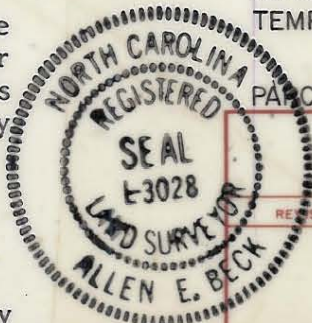

This plat was prepared under my supervision Allen E. Beck
6-08-87
N.C. Reg. Surveyor No. L-3028

		REVISIONS	PROPOSED R/W	JOB NO.
			NC-51 PHASE II	FILE NO.
DRAWN BY PWS		PROPERTY OF		SHEET
CHECKED BY A.B.		PRICE, NORMAN JR. & WF. RITA P.		262
SURVEY SUPVR		DATE 03/05/87	SCALE 1"=20'	OF
				75

221-251-10