
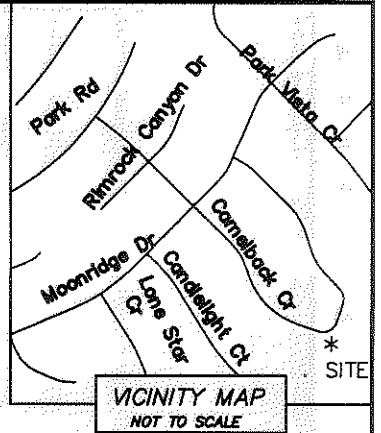


I, DAVID H. SNIDER, CERTIFY THAT THIS PLAT WAS PREPARED UNDER MY SUPERVISION AND THAT THE PLAT WAS PREPARED FOR THE PURPOSE OF ACQUISITION AND EASEMENTS ONLY, AND IS NOT INTENDED TO BE A BOUNDARY SURVEY OF PROPERTY SHOWN.

David H. Snider 9/8/13
 DAVID H. SNIDER, NC P.L.S. L-2942 DATE

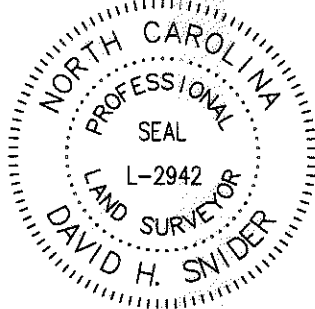

STATE OF NORTH CAROLINA
 COUNTY OF MECKLENBURG


I, _____ REVIEW OFFICER OF MECKLENBURG COUNTY, CERTIFY THAT THE MAP OR PLAT TO WHICH THIS CERTIFICATION IS AFFIXED MEETS ALL STATUTORY REQUIREMENTS FOR RECORDING.

REVIEW OFFICER _____ DATE _____

CURVE TABLE				
CURVE	LENGTH	RADIUS	CHORD BEARING	CHORD
C1	33.71	100.0	N28° 52' 46"E	33.55
(C1)	(33.71)	(100.0)	(N29° 00' 24"E)	(33.57)
C2	24.04	100.0	N28° 08' 35"E	23.98
C3	2.18	100.0	N33° 37' 18"E	2.18
C4	7.49	100.0	N38° 23' 29"E	7.49


NOTES:

- 1) BEARINGS AND DISTANCES SHOWN IN PARENTHESES ARE BASED ON MAP 19-114
- 2) TOTAL AREA 38,169 SQ.FT.
- 3) EXISTING STORM DRAINAGE EASEMENT TO BE ACCEPTED BY THE CITY OF CHARLOTTE 1,119 SQ.FT.
- 4) STORM DRAINAGE EASEMENT 385 SQ. FT.
- 5) AREA REMAINING 38,169 SQ. FT.

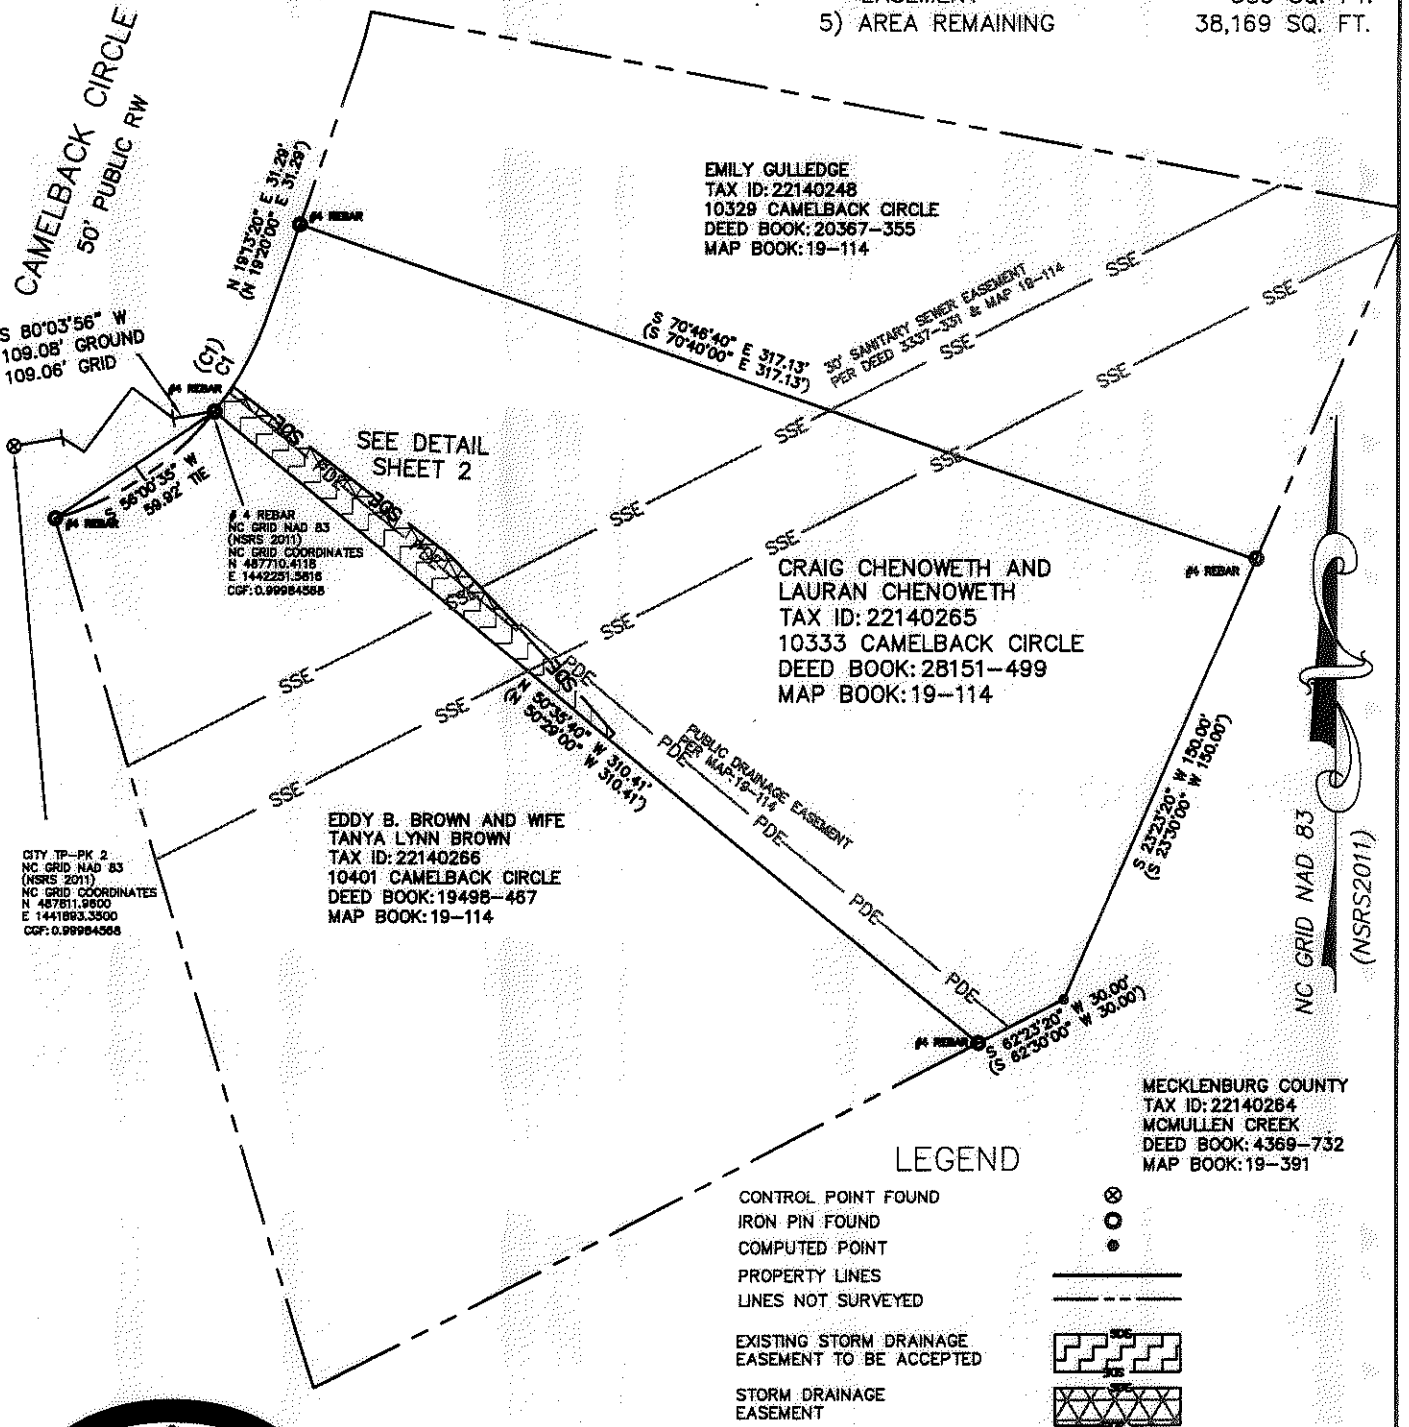

LEGEND

- CONTROL POINT FOUND
- IRON PIN FOUND
- COMPUTED POINT
- PROPERTY LINES
- LINES NOT SURVEYED
- EXISTING STORM DRAINAGE EASEMENT TO BE ACCEPTED
- STORM DRAINAGE EASEMENT


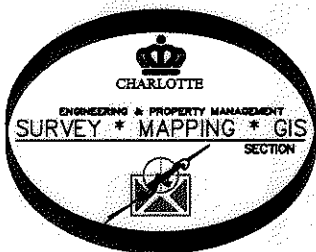


PREPARED BY:
 CITY OF CHARLOTTE
 ENGINEERING & PROPERTY MANAGEMENT
 600 EAST FOURTH STREET
 CHARLOTTE, NC 28202
 704-336-2291

REVISIONS		JOB NO.
8/8/13 CHANGE OF OWNER	10401 CAMELBACK CIRCLE STORM WATER MAINTENANCE IMPROVEMENT PROJECT	514-93-096
CRAIG CHENOWETH LAURAN CHENOWETH TAX ID: 22140265 CHARLOTTE, MECKLENBURG CO., NC		FILE NO.
SCALE 1"=60'		SHEET 1
DRAWN BY SCS	CHECKED BY JWB SURVEY SUPVR.	OF 2
P:\Surpro\SWATER\MAINT\CAMELBACK CIR\10401\CAMELBACK CIR 10401.DWG		

I, DAVID H. SNIDER, CERTIFY THAT THIS PLAT WAS PREPARED UNDER MY SUPERVISION AND THAT THE PLAT WAS PREPARED FOR THE PURPOSE OF ACQUISITION AND EASEMENTS ONLY, AND IS NOT INTENDED TO BE A BOUNDARY SURVEY OF PROPERTY SHOWN.

David H. Snider 9/10/13
 DAVID H. SNIDER, NC P.L.S. L-2942 DATE

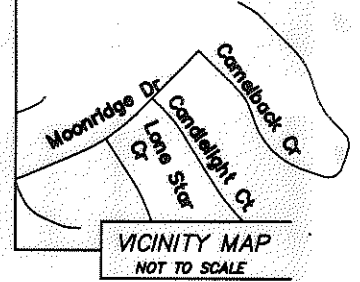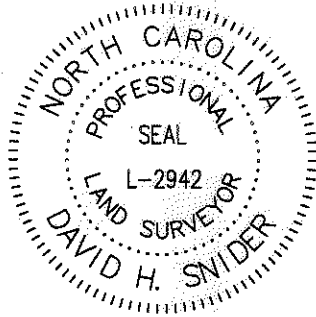

STATE OF NORTH CAROLINA
 COUNTY OF MECKLENBURG

I, _____ REVIEW OFFICER OF MECKLENBURG COUNTY, CERTIFY THAT THE MAP OR PLAT TO WHICH THIS CERTIFICATION IS AFFIXED MEETS ALL STATUTORY REQUIREMENTS FOR RECORDING.


REVIEW OFFICER _____ DATE _____

CURVE TABLE				
CURVE	LENGTH	RADIUS	CHORD BEARING	CHORD
C1	33.71	100.0	N26° 52' 46"E	33.55
(C1)	(33.71)	(100.0)	(N29° 00' 24"E)	(33.57)
C2	24.04	100.0	N26° 06' 35"E	23.98
C3	2.18	100.0	N33° 37' 18"E	2.18
C4	7.49	100.0	N36° 23' 29"E	7.49

- NOTES:
- 1) BEARINGS AND DISTANCES SHOWN IN PARENTHESES ARE BASED ON MAP 19-114
 - 2) TOTAL AREA 38,169 SQ.FT.
 - 3) EXISTING STORM DRAINAGE EASEMENT TO BE ACCEPTED BY THE CITY OF CHARLOTTE 1,119 SQ.FT.
 - 4) STORM DRAINAGE EASEMENT 385 SQ. FT.
 - 5) AREA REMAINING 38,169 SQ. FT.


CRAIG CHENOWETH AND
 LAURAN CHENOWETH
 TAX ID: 22140265
 10333 CAMELBACK CIRCLE
 DEED BOOK: 28151-499
 MAP BOOK: 19-114

DETAIL
 NOT
 TO
 SCALE

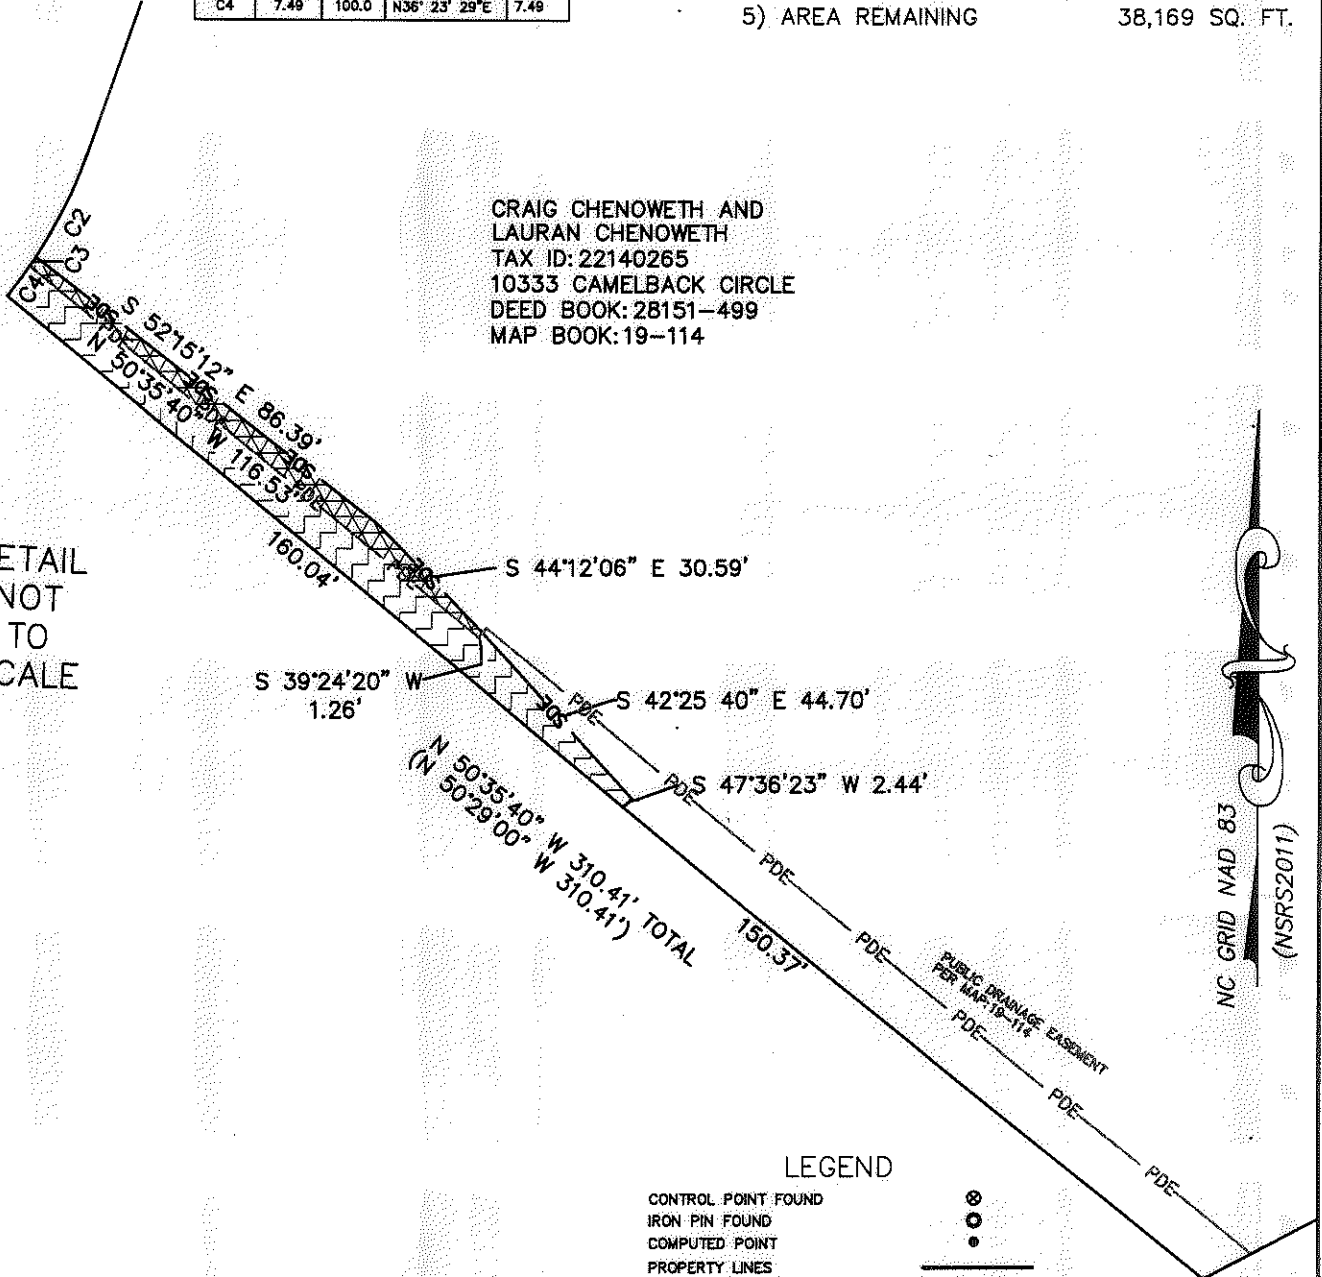

LEGEND

- CONTROL POINT FOUND
- IRON PIN FOUND
- COMPUTED POINT
- PROPERTY LINES
- LINES NOT SURVEYED
- EXISTING STORM DRAINAGE EASEMENT TO BE ACCEPTED
- STORM DRAINAGE EASEMENT

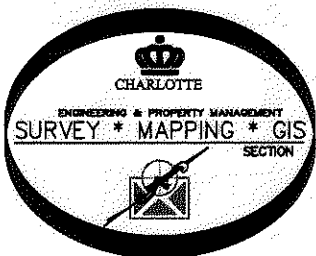

PREPARED BY:
 CITY OF CHARLOTTE
 ENGINEERING & PROPERTY MANAGEMENT
 600 EAST FOURTH STREET
 CHARLOTTE, NC 28202
 704-336-2291

CHARLOTTE ENGINEERING & PROPERTY MANAGEMENT		
REVISIONS 8/8/13 CHANGE OF OWNER	10401 CAMELBACK CIRCLE STORM WATER MAINTENANCE IMPROVEMENT PROJECT	JOB NO. 514-93-096
SCALE 1"=60' 	CRAIG CHENOWETH AND LAURAN CHENOWETH TAX ID: 22140265 CHARLOTTE, MECKLENBURG CO., NC	FILE NO.
DRAWN BY: SCS	CHECKED BY: JWB SURVEY SUPVR.	SHEET 2 OF 2
SURVEYED BY: JH P:Surpro\SWATER\MAINT\CAMELBACK CIR\10401\CAMELBACK CIR 10401.DWG		