


NOTE: Property corners shown circled were located by actual survey. Bearings and distances shown in parenthesis are based on deed information. Bearings are based on

PARCEL AREA = 49,914.159 SQ. FT. 1.146 AC.
 TEMP. ESM'T. AREA = 2,184.47 SQ. FT. 0.050 AC.

N.C. COORDINATE SYSTEM

This map was prepared for the purpose of right-of-way or easement acquisition only, and is not intended to be a boundary survey of the property shown.

This plat was prepared under my supervision Allen E. Beck
 6-02-87
 N.C. Reg. Surveyor No. L-3028

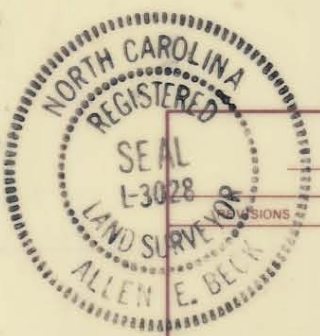

PARCEL ID.# 221-451-01

CHARLOTTE ENGINEERING DEPARTMENT PROPOSED R/W N.C. -51 PHASE II		JOB NO.
		FILE NO.
PROPERTY OF SOUTHEASTERN SAVINGS SERVICES CORP.		SHEET 238 OF 75
DRAWN BY G.H. CHECKED BY A.B. R. Dennis Smith SURVEY SUPVR.	DATE 3/6/87 SCALE 1" = 50'	