


WC & C Inc
Deed: 4850-841

410

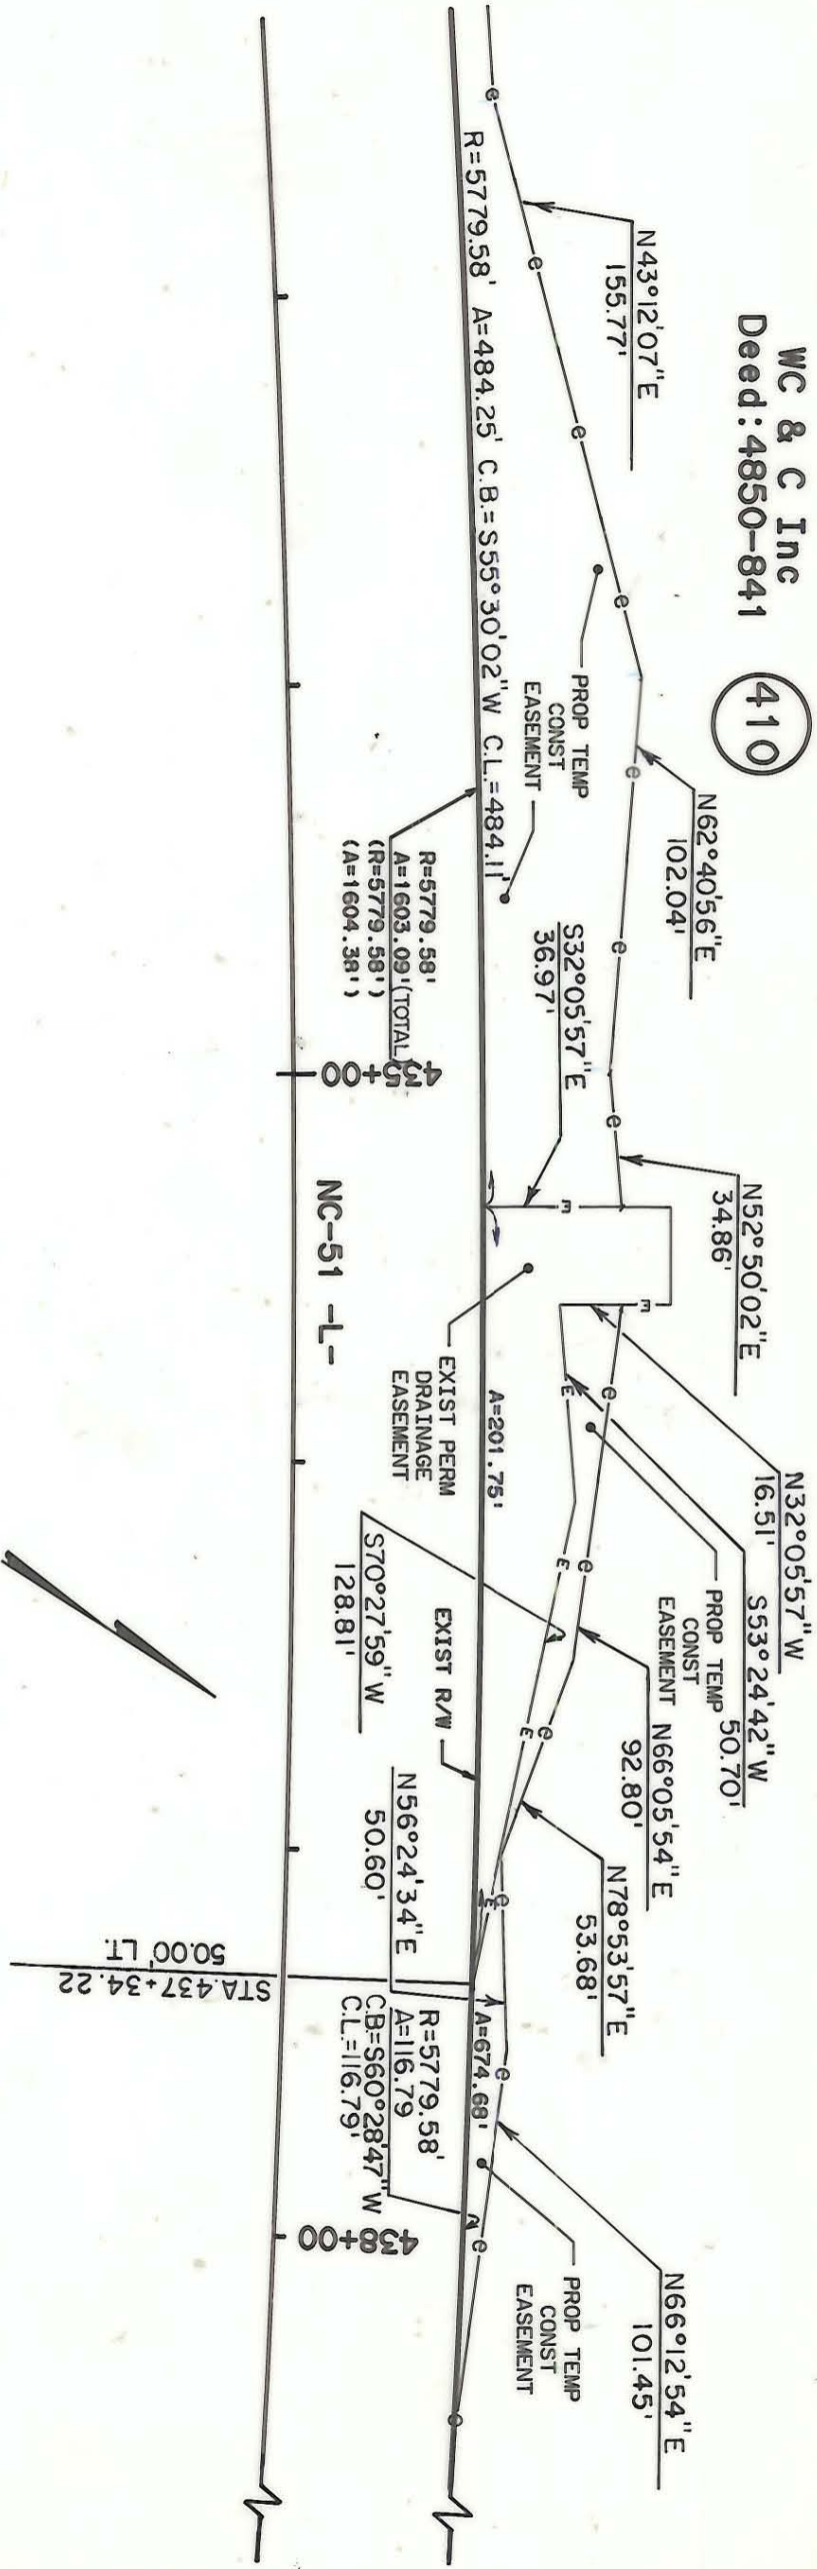

NOTE: Property corners shown circled were located by actual survey. Bearings and distances shown in parenthesis are based on deed information. Bearings are based on N.C. COORDINATE SYSTEM.

This map was prepared for the purpose of right-of-way or easement acquisition only, and is not intended to be a boundary survey of the property shown.

This plat was prepared under my supervision
William B. Bernard
N.C. Reg Surveyor No L-3083

<p>CHARLOTTE ENGINEERING DEPARTMENT</p>		<p>PROPOSED R/W NC-51 PHASE IV</p> <p>PROPERTY OF WC & C Inc</p>	<p>JOB NO. FILE NO.</p>
<p>REVISIONS</p>	<p>DRAWN BY: DMP CHECKED BY: KBB</p>	<p>DATE: 6-14-88</p>	<p>SHEET 410C/5</p>
<p>SCALE: 1"=50'</p>		<p>PARCEL ID.# 213-041-01</p>	