

304

CHARLOTTE MECKLENBURG COUNTY
BOARD OF EDUCATION
DEED: 4902-136

NOTE: Property corners shown circled were located by actual survey. Bearings and distances shown in parenthesis are based on deed information. Bearings are based on

PROP. R/W TAKE AREA= 1339.400 SQ. FT. 0.031 AC.
PROP. PERM. DRAIN. ESMT. =124.087 SQ. FT. 0.003 AC.


THIS SHEET

N.C. COORDINATE SYSTEM

This map was prepared for the purpose of right-of-way or easement acquisition only, and is not intended to be a boundary survey of the property shown.

This plat was prepared under my supervision Allen E. Beck

N.C. Reg. Surveyor No. 3028

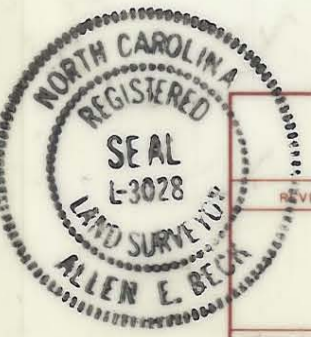

PARCEL ID # 223-251-05

<p>CHARLOTTE ENGINEERING DEPARTMENT</p>		JOB NO.
		FILE NO.
<p>PROPOSED R/W NC-51 PHASE III</p>		SHEET 304B/5
<p>PROPERTY OF CHARLOTTE MECKLENBURG COUNTY BOARD OF EDUCATION</p>		OF 87
<p>REVISIONS</p>	<p>DRAWN BY L.I.Y. CHECKED BY A.B. SURVEY SUPVR.</p>	<p>DATE 3-18-88 SCALE 1" = 50'</p>

223-253-01