


237+00.00

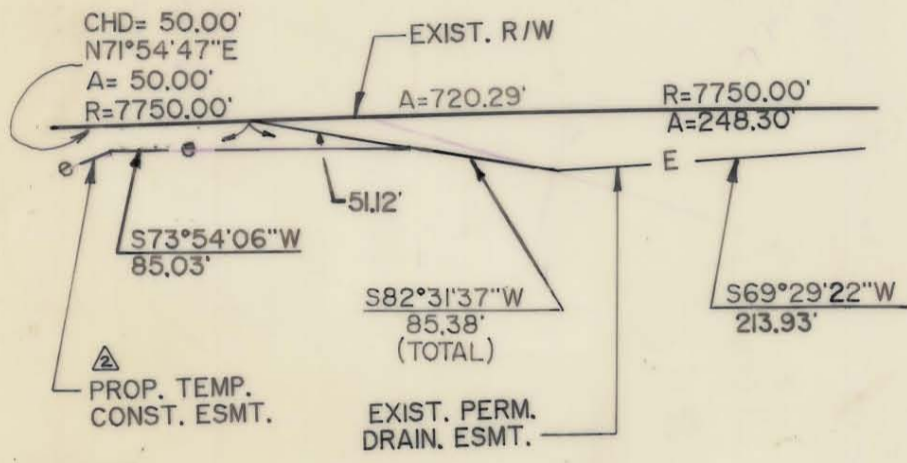

NC-51



CALVARY PRESBYTERIAN CHURCH

316

DEED: 5199-454 AND 5199-547


NOTE: Property corners shown circled were located by actual survey. Bearings and distances shown in parenthesis are based on deed information. Bearings are based on

N.C. COORDINATE SYSTEM


This map was prepared for the purpose of right-of-way or easement acquisition only, and is not intended to be a boundary survey of the property shown.

This plat was prepared under my supervision Allen E. Beck

N.C. Reg. Surveyor No. 3028

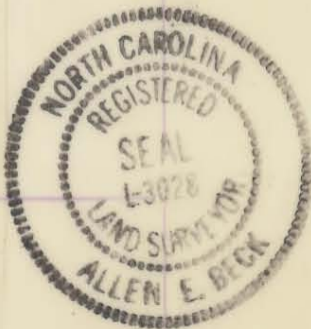

PARCEL ID # 225-01-036

 <b>CHARLOTTE</b> ENGINEERING DEPARTMENT		JOB NO.
REVISIONS	PROPOSED R/W	FILE NO.
2/21/89 EASEMENT.	<b>NC-51 PHASE III</b>	SHEET
8/21/89 R/S TEMP. CONST. ESMT		316F/8
DRAWN BY J.B.G.	PROPERTY OF	OF
CHECKED BY A.B.	<b>CALVARY PRESBYTERIAN CHURCH</b>	87
SURVEY SUPVL	DATE 3-18-88	SCALE 1"=50'

225-012-01/02