

MATCHLINE SHEET 314B


NOTE: Property corners shown circled were located by actual survey. Bearings and distances shown in parenthesis are based on deed information. Bearings are based on

N.C. COORDINATE SYSTEM

This map was prepared for the purpose of right-of-way or easement acquisition only, and is not intended to be a boundary survey of the property shown.

This plat was prepared under my supervision

N.C. Registered Surveyor No. 25223

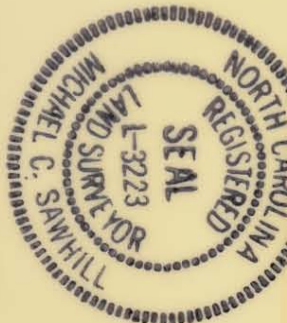

- PARCEL ID/ #:
- 225-021-01
 - 225-031-01
 - 225-041-01
 - 225-011-07
 - 225-061-01
 - 225-051-01
 - 225-011-03

SEE SHEET 314B FOR AREA TABLE

<p>CHARLOTTE ENGINEERING DEPARTMENT</p>		<p>REVISIONS</p>	
<p>PROPERTY OF PIPER GLEN LIMITED PARTNERSHIP</p>		<p>JOB NO.</p>	
<p>NC-51 PHASE III</p>		<p>FILE NO.</p>	
<p>DRAWN BY: RHS CHECKED BY: MCS SURVEY SUPERVISOR: <i>Michael C. Sawhill</i></p>		<p>SHEET 314 A/8 OF</p>	
<p>DATE: 8-8-89 SCALE: 1" = 1000'</p>		<p>DATE: 8-8-89 SCALE: 1" = 1000'</p>	

225-4