

SARDIS PLANTATION HOMEOWNERS ASSOC.
 DEED: 5452-076
 COMMON AREA, BLK. 2
 MB 21, PG 604


WILLIAM TROTTER COMPANY
 DEED: 5358-624
 LOT 1, BLK. 2
 MB 21, PG 604

HARAKAS, THEODORE A. & WIFE ELIZABETH K.
 DEED: 4234-779
 PART OF LOT 2
 MAP 1166, PG 547

POWELL, ROBERT GUY JR. & WIFE MYRTLE HOKE
 DEED: 3451-534
 PART OF LOT 2
 MAP 1166, PG 547

PARCEL AREA = 31,945 SQ. FT. 0.73 AC.
 PROP. TEMP. CONST. ESMT. = 382 SQ. FT. 0.01 AC.

SEE SHEET 476B FOR ESMT. AREAS

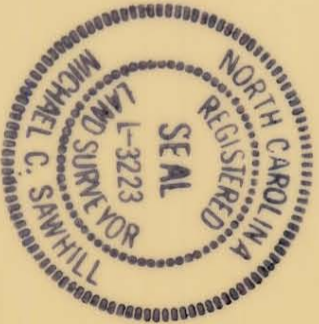

NOTE: Property corners shown circled were located by actual survey. Bearings and distances shown in parenthesis are based on deed information. Bearings are based on

N.C. COORDINATE SYSTEM

This map was prepared for the purpose of right-of-way or easement acquisition only, and is not intended to be a boundary survey of the property shown.

This plat was prepared under my supervision *Michael C. Sawhill*
 N.C. Reg. Surveyor No. L-3223

PARCEL ID. # 227-033-13

CHARLOTTE
 ENGINEERING DEPARTMENT

NC-51 PHASE IV

PROPERTY OF
HARAKAS, THEODORE A. & WIFE ELIZABETH K.

REVISIONS		JOB NO.
DRAWN BY RHS		476A/2
CHECKED BY MCS		SHEET
DATE 7-21-89		OF
SURVEY SUPER. <i>Michael C. Sawhill</i>		

SCALE 1" = 50'