

POC STA 434+84.92 -L- =
 POT STA 10+00.00 -Y23-


NC-51 -L-

411

WC & C Inc
 Deed: 4850-841

Funderburk, Mildred E.
 Deed: 3670-712

REVERDY LANE - Y23-
 PC 10+72.34
 PT 13+37.65

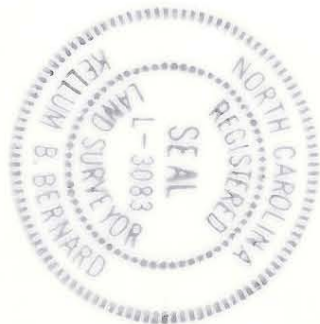


NOTE: Property corners shown circled were located by actual survey. Bearings and distances shown in parenthesis are based on deed information. Bearings are based on N.C. COORDINATE SYSTEM.

This map was prepared for the purpose of right-of-way or easement acquisition only, and is not intended to be a boundary survey of the property shown.

This plat was prepared under my supervision
Kellum B. Bernard
 N.C. Reg Surveyor No L-3083

PARCEL ID: #227-061-28 / 69 / 70 / 29

PARCEL AREA (BY DEED) =
 118,965 SQ. FT. 2.731 AC.
 PROP. PERM. DRAIN. ESMT. = 408 SQ FT 0.010 AC
 PROP. TEMP. CONST. ESMT. = 4365 SQ FT 0.100 AC
 THIS PARCEL

 CHARLOTTE ENGINEERING DEPARTMENT		PROPOSED R/W NC-51 PHASE IV PROPERTY OF WC & C Inc	JOB NO. FILE NO. SHEET 411A / 3 OF
REVISIONS DRAWN BY: DMP CHECKED BY: KBB SURVEY SUPERVISOR	DATE: 6-14-88 SCALE: 1"=100'	DATE: 6-14-88	DATE: 6-14-88

227-061-28/29/69/70