

JAMES H. JORDAN JR.
 & WIFE JOANNE H.
 DEED: 4763-999

MURRAY LYNN HIPP &
 WIFE CAROL C.
 DEED: 4637-434

MELVYN I. FELDMAN
 & WIFE EARLINE C.
 DEED: 5261-716


WHARTON LN.

NOTE: Property corners shown circled were located by actual survey. Bearings are based on

N.C. COORDINATE SYSTEM

This map was prepared for the purpose of right of way or easement acquisition only, and is not intended to be a boundary survey of the property shown.

This plat was prepared under my supervision Allen E. Beck
 9-03-87
 N.C. Reg. Surveyor No. L-3028

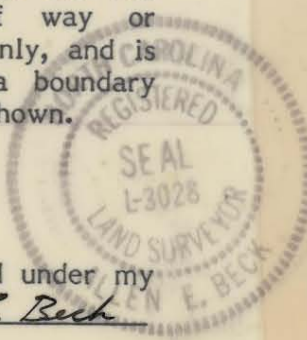

TEMP. ESM'T. AREA = 1322.25 SQ. FT. 0.030 AC.

PERM. DR. ESMT. = 1592.25 SQ. FT. 0.037 AC.

ACQUIRED 1/28/89

D.R. 5688-0343

PARCEL I.D. # 227-251-74

 CHARLOTTE ENGINEERING DEPARTMENT		
REVISIONS	PROPOSED ESM'T. NC 51 / NC 16 INTERSECTION	JOB NO.
	PROPERTY OF MURRAY LYNN HIPP & WIFE CAROL C.	FILE NO.
DRAWN BY P. SELISKER		SHEET
CHECKED BY A. BECK		128
R. Dennis Smith SURVEY SUPERVISOR	DATE 9/03/87	OF
	SCALE 1" = 40'	19

227-251-74