

STANDARD PROPERTIES LTD. PARTNERSHIP
 DEED: 5378-207


RICHARD JOSEPH SZUKALSKI & WIFE SHARON IRENE
 DEED: 4758-576

STANDARD PROPERTIES LTD. PARTNERSHIP
 DEED: 4275-573

NOTE: Property corners shown circled were located by actual survey. Bearings and distances shown in parenthesis are based on deed information. Bearings are based on N.C. COORDINATE SYSTEM

This map was prepared for the purpose of right-of-way or easement acquisition only, and is not intended to be a boundary survey of the property shown.

This plat was prepared under my supervision *Allen E. Beck*
 9-03-87
 N.C. Reg. Surveyor

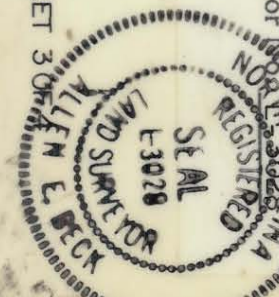

PARCEL ID. # 227-021-01
 ACQUIRED 1/28/88
 D.R. 5688-0152

REVISIONS 10/15/87 OWNER ACJ 11/18/87 OWNER ACJ		JOB NO. PROPOSED R/W NC 51 / NC 16 INTERSECTION	
DRAWN BY A. ASADAT CHECKED BY AL BECK SURVEY SVR.		FILE NO. 1216/4	
DATE 9/03/87 SCALE 1" = 40'		SHEET 19 OF 19	

227-76 / 227-44