


NOTE: Property corners shown circled were located by actual survey. Bearings are based on

N.C. COORDINATE SYSTEM


This map was prepared for the purpose of right of way or easement acquisition only, and is not intended to be a boundary survey of the property shown.

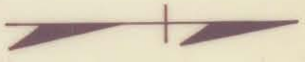

R. Dennis Burdette
 371+04.58
 371+91.48
 374+78.36



This plat is under the supervision of
 N.C. Reg. Surveyor No. 27751
 R. Dennis Burdette

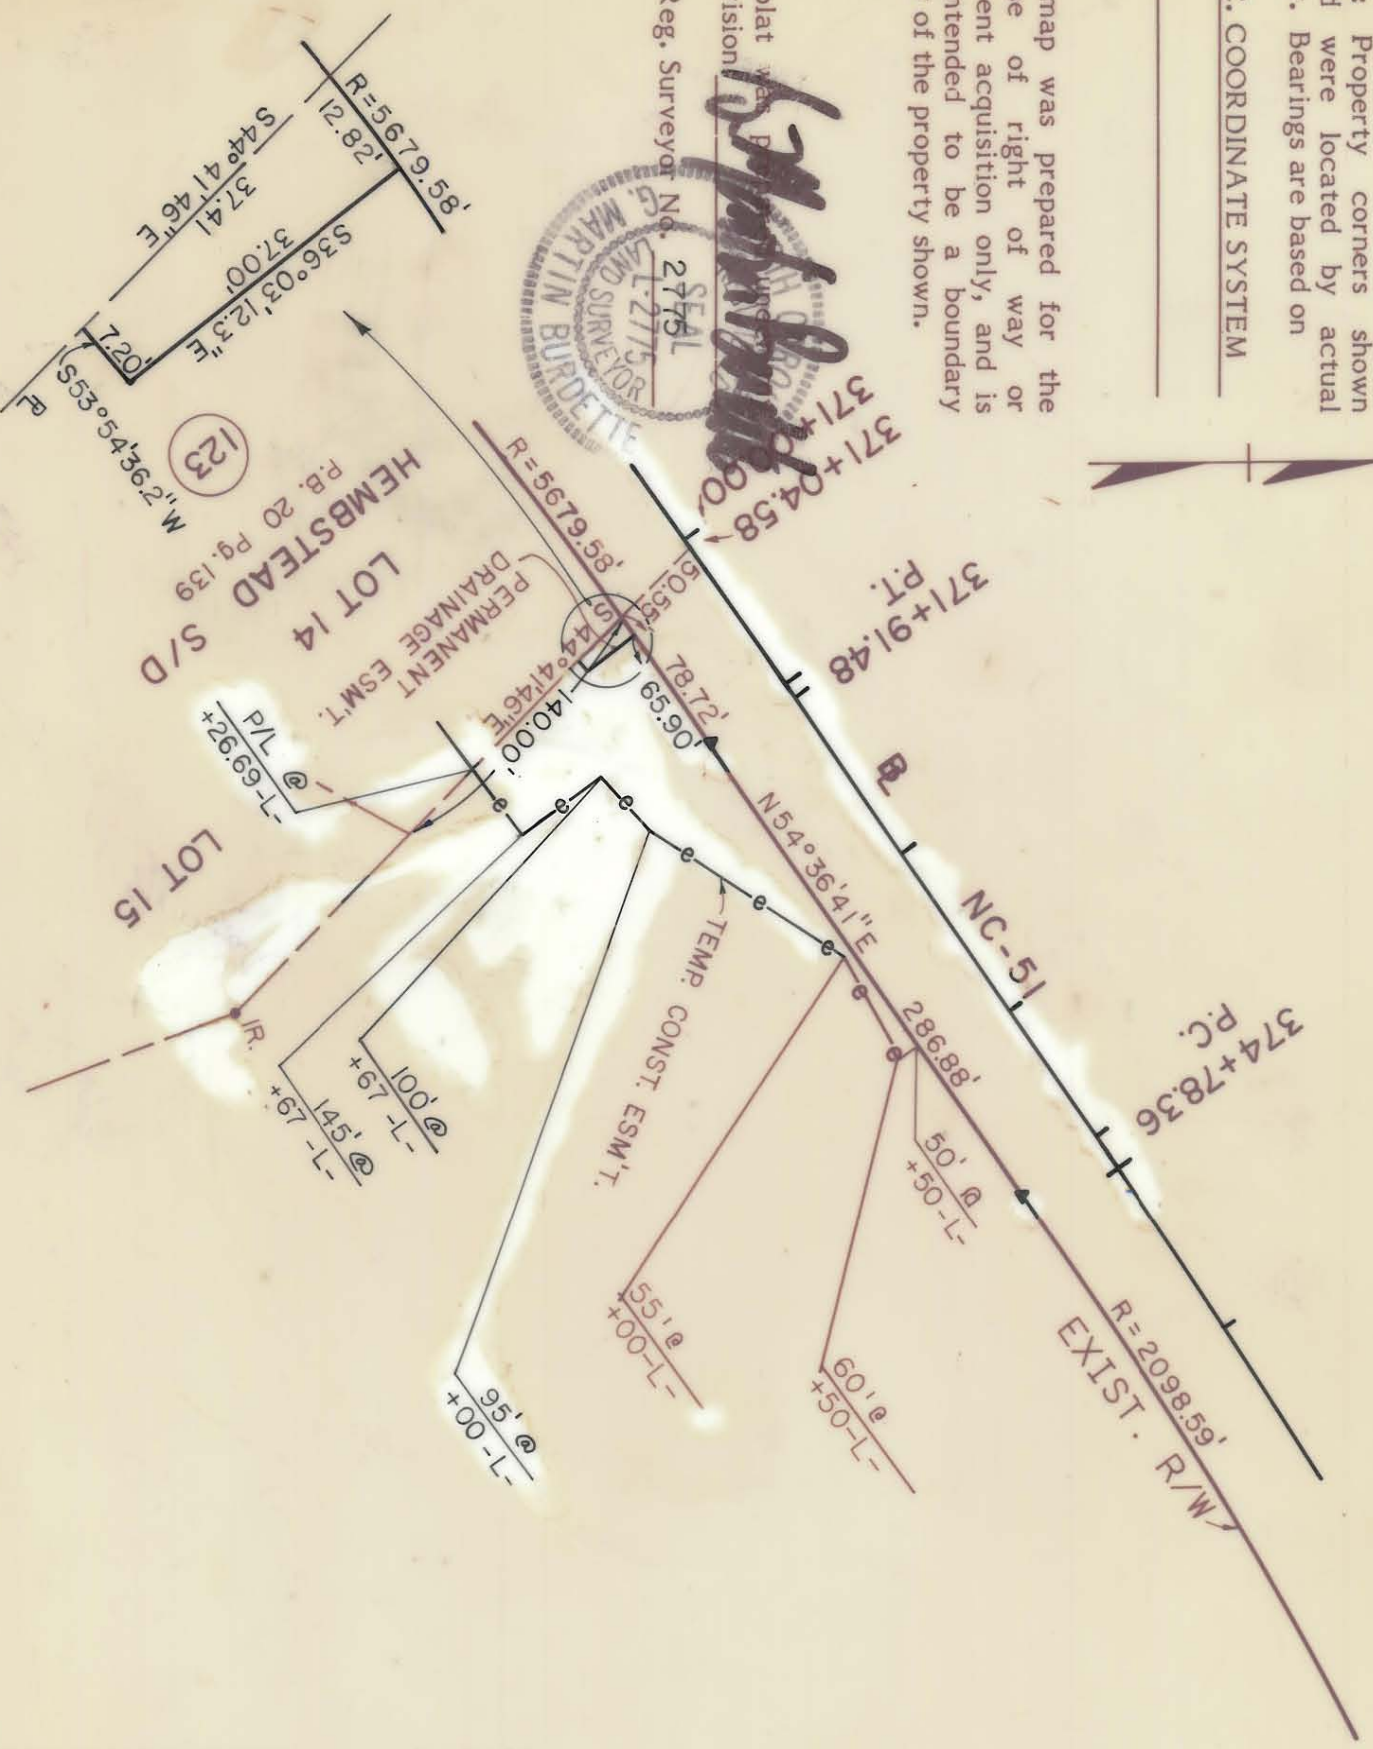

374+78.36 P.C.

R=2098.59'
 EXIST. R/W

HEMBY T E JR.

ET AL

DEED: 4838-547

(124)

PARCEL AREA = 3,921,218.387 SQ. FT. 90.019 AC.
 PERM. ESM'T. AREA = 370.354 SQ. FT. 0.008 AC.
 TEMP. ESM'T. AREA = 10,034.229 SQ. FT. 0.230 AC.

PARCEL ID. # 227-071-01

 CHARLOTTE ENGINEERING DEPARTMENT		JOB NO.
		FILE NO.
NC. 51/NC. 16 INTERSECTION PROPERTY OF HEMBY T E JR. ET AL		SHEET 2 OF 2
DRAWN BY: A.A. SADAT CHECKED BY: A.L. BECK R. Dennis Burdette SURVEY SUPERVISOR	DATE: 3/11/86 SCALE: 1"=100'	

227-26/227-44