


TEMP. ESM'T. AREA = 3,060.125 SQ. FT. 0.070 AC.
 NOTE: TEMP. ESM'T AREA IS SHADED.

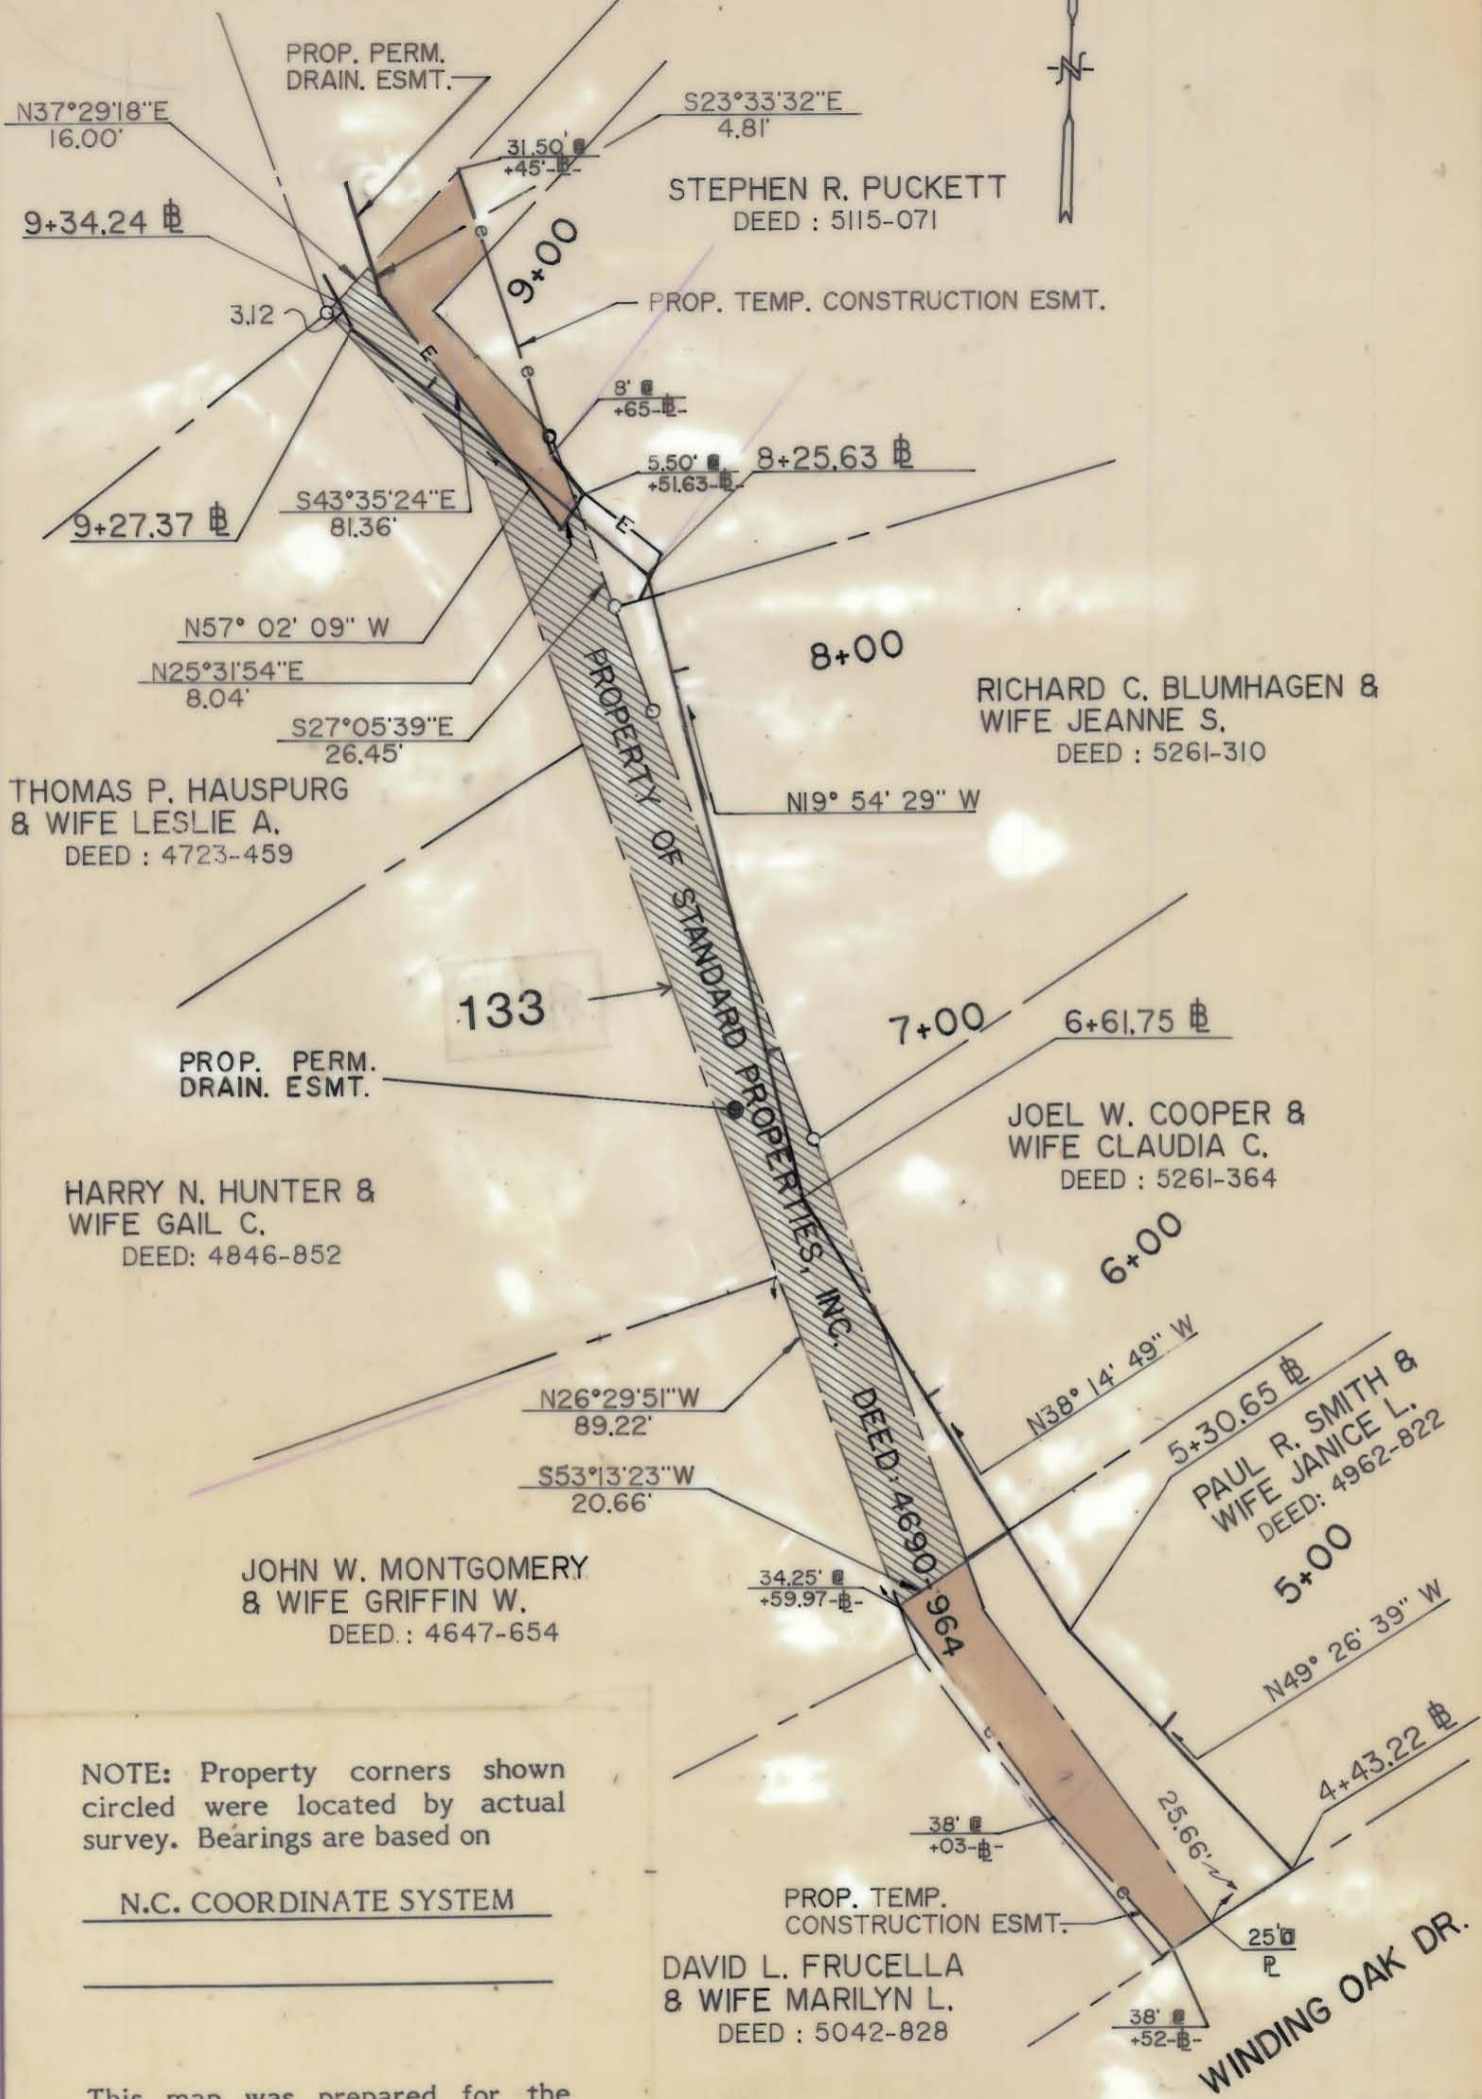


133

NOTE: Property corners shown circled were located by actual survey. Bearings are based on

N.C. COORDINATE SYSTEM

This map was prepared for the purpose of right of way or easement acquisition only, and is not intended to be a boundary survey of the property shown.

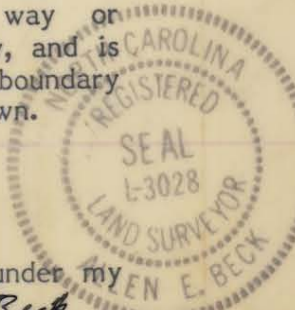

This plat was prepared under my supervision Allen E. Beck
 9-03-87
 N.C. Reg. Surveyor No. L-3028

PARCEL I.D. # 227-263-10

		CHARLOTTE ENGINEERING DEPARTMENT	
REVISIONS	PROPOSED ESM'T.	JOB NO.	
10/13/87 ACS Owner	NC 51 / NC 16 INTERSECTION		
	PROPERTY OF	SHEET	
	STANDARD PROPERTIES, INC.	133B/2	
DRAWN BY P. SELISKER	DATE 9/03/87	OF	
CHECKED BY A. BECK	SCALE 1" = 50'	19	
SURVEY SUPERVISOR <u>R. Dennis Smith</u>			

227-263-10