

W.C. 8 C., INC.
Deed: 4850-841

Plaxco, Frank R.
Deed: 4578-368

412



413

NOTE: Property corners shown circled were located by actual survey. Bearings and distances shown in parenthesis are based on deed information. Bearings are based on N.C. COORDINATE SYSTEM.

This map was prepared for the purpose of right-of-way or easement acquisition only, and is not intended to be a boundary survey of the property shown.

This plat was prepared under my supervision
Kellum & Bernard
N.C. Reg Surveyor No L-3083

PARCEL ID. #227-42-06

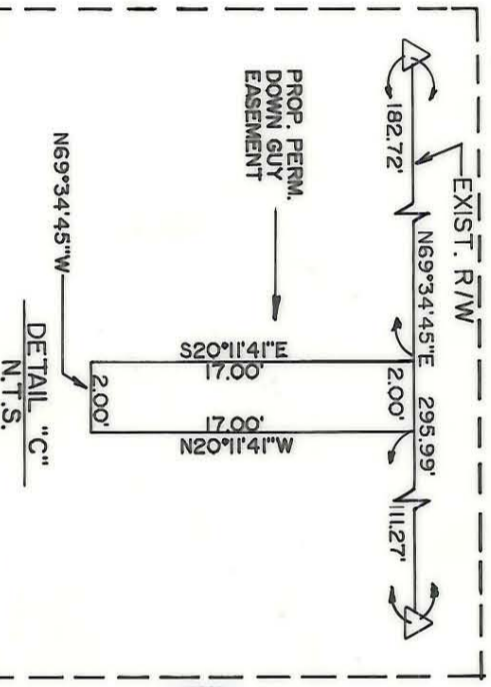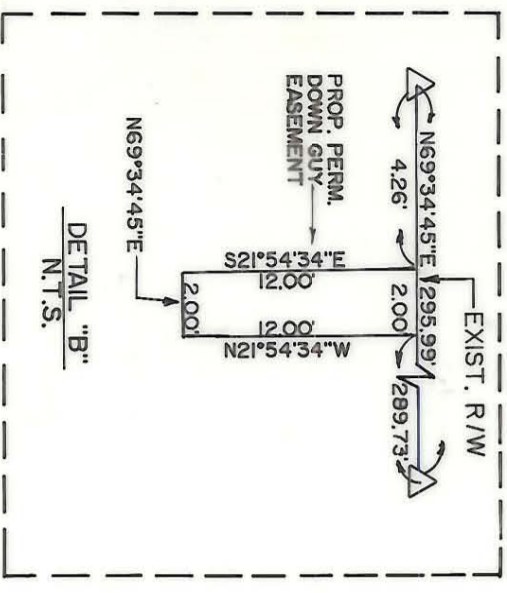

| | | |
|---|--|-----------------|
| <p>CHARLOTTE ENGINEERING DEPARTMENT</p> | | JOB NO. |
| <p>PROPOSED R/W NC-51 PHASE IV</p> | | FILE NO. |
| <p>PROPERTY OF PLAXCO, FRANK R.</p> | | SHEET 413B/3 |
| <p>REVISIONS</p> <p>ADDITION OF 2 2 DOWN GUY ESMT. 01-09-90 AAS</p> | | DATE: 6-14-88 |
| <p>DRAWN BY: DMP CHECKED BY: KBB</p> | | SCALE: 1"=60' |
| <p>DATE: 6-14-88</p> | | |