



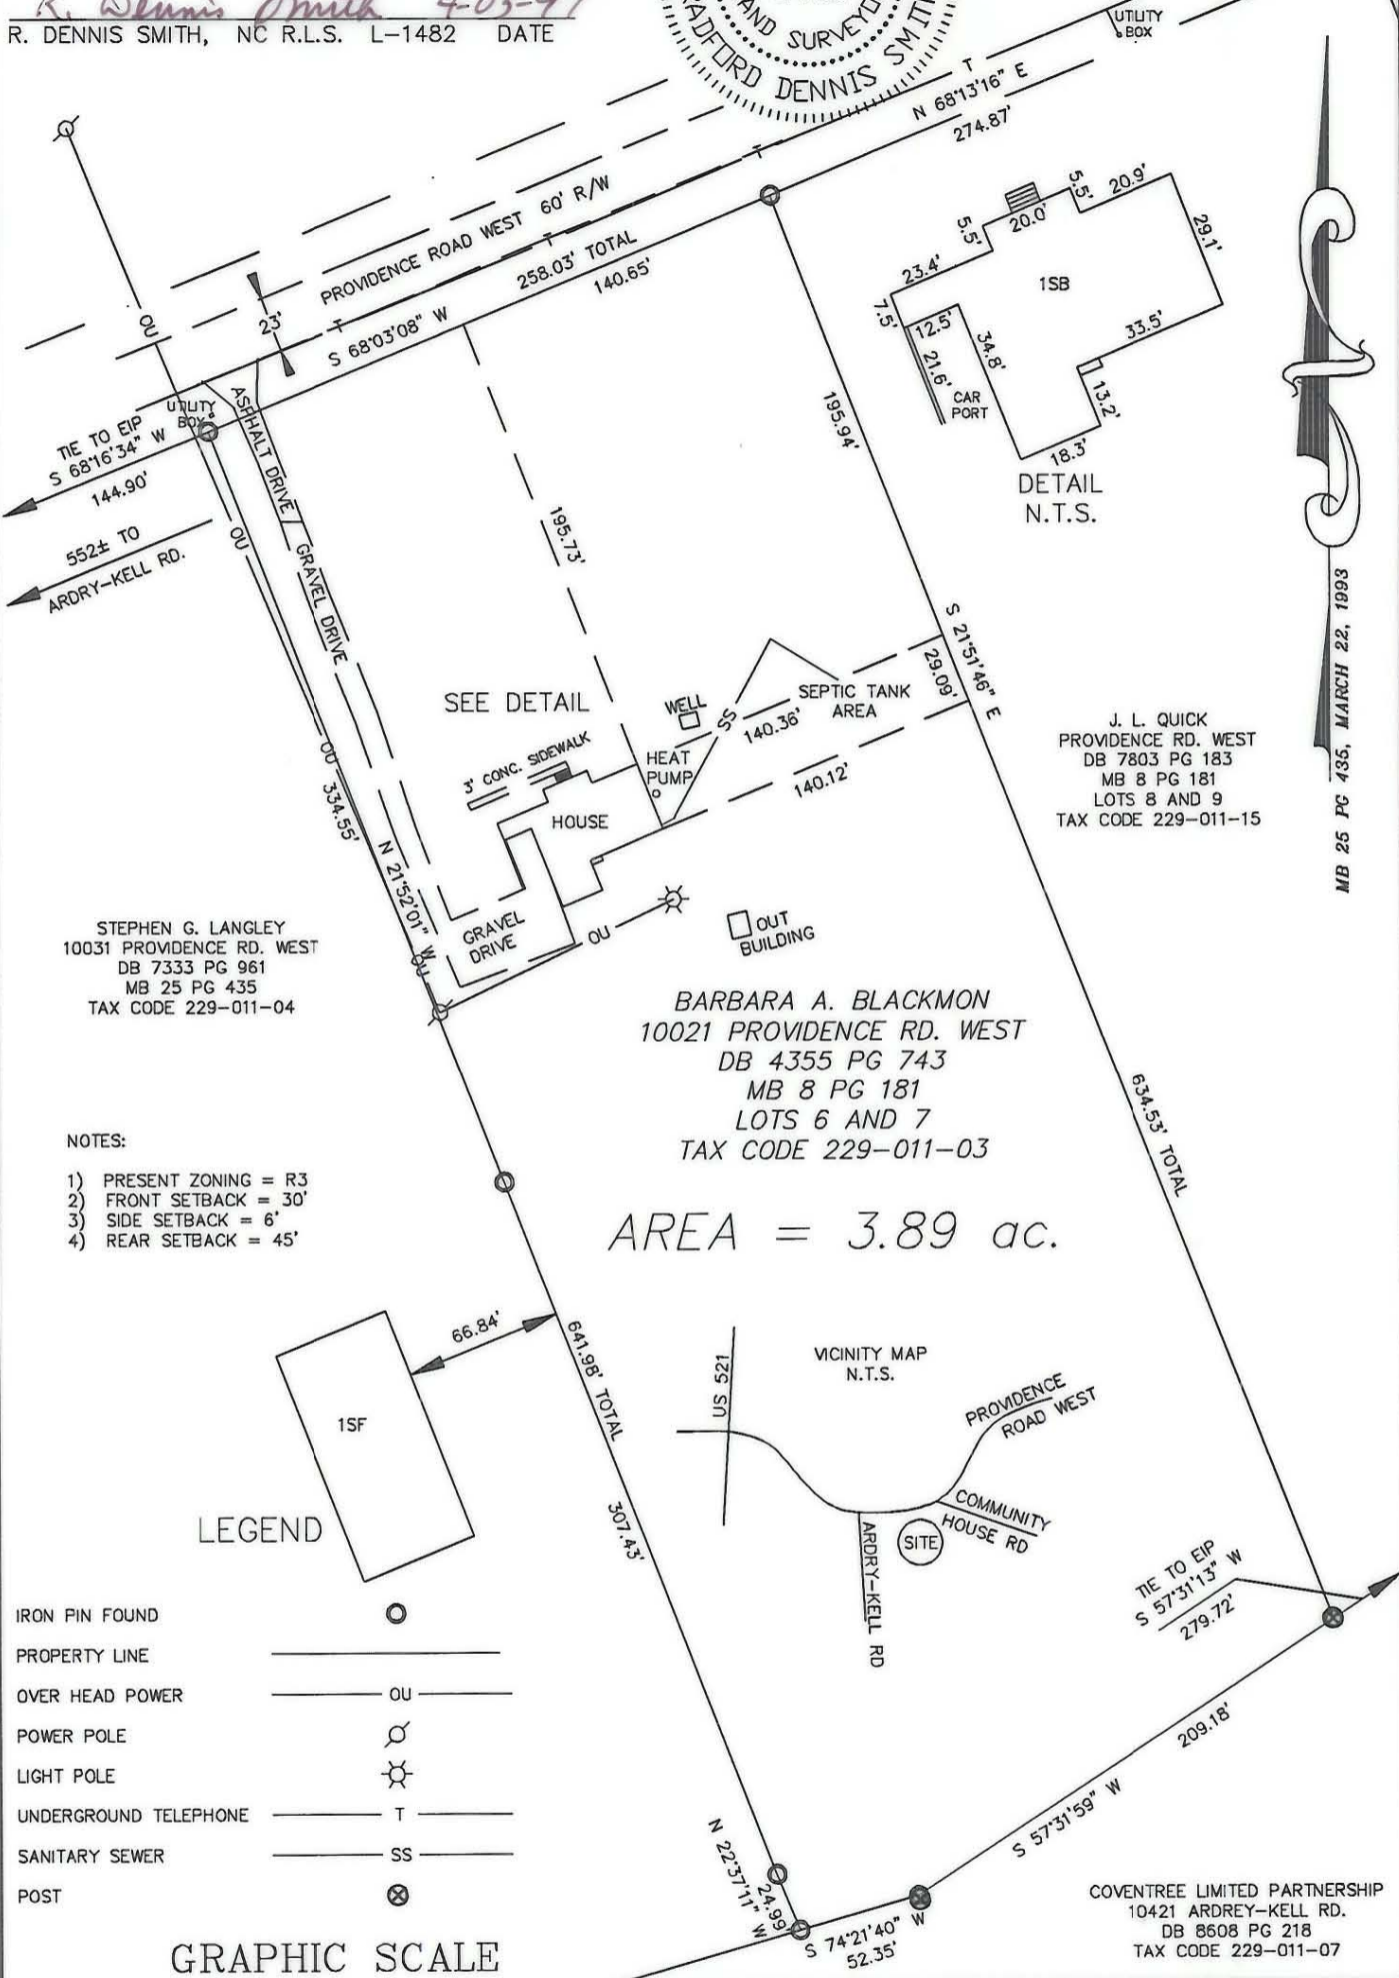

THIS IS TO CERTIFY THAT THIS SURVEY AND PLAT WAS DONE UNDER MY SUPERVISION OF THE PROPERTY SHOWN AND THAT THE TITLE LINES AND THE WALLS OF THE BUILDING ARE SHOWN HEREON, AND THAT THE ERROR OF PRECISION OF THIS SURVEY WAS 1:10,000.

R. Dennis Smith 4-03-97
 R. DENNIS SMITH, NC R.L.S. L-1482 DATE

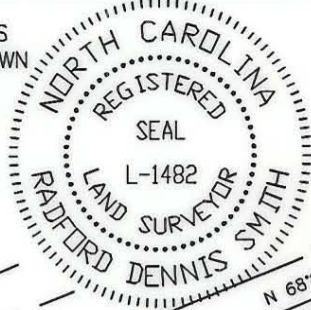

MB 25 PG 435, MARCH 22, 1993

 CHARLOTTE ENGINEERING DEPARTMENT		
REVISIONS DRAWN BY M.STYERS CHECKED BY  SURVEY SUPVR.	FIRE STATION NUMBER 32 CITY OF CHARLOTTE: OWNER BOUNDARY AND PHYSICAL SURVEY BARBARA A. BLACKMON CHARLOTTE, MECKLENBURG CO., NC DATE 4-3-97 SCALE 1"=80'	JOB NO. 97009A FILE NO. PHYSICAL SHEET 1 OF 1

229-011-03