

PROVIDENCE ROAD
 N. 08°-13'-15" E. TOTAL 473.30'
 442.26

60'
 R/W

231-011-03
 ALLEN
 3058-253

S. 73°-46'-45" E.

31.04
 83.321
 442.30
 87.913
 50'
 R/W
 PROP. R.O.W.

TAX CODE
 231-021-26

Herbert M. Fletcher & wf. T.T. Fletcher
 Deed: 3997-747

Total Area 321,001 S.F. = 7.37 AC.
 Area Taken 32,122 S.F. = 0.74 AC.
 Remaining 288,879 S.F. = 6.63 AC.

EXISTING HOUSE

231-011-04
 JONES
 2757-223

S. 74°-32'-30" E.

219.55
 96.232
 51.77

231-011-19
 HUNTER
 3772-442

S. 00°-26'-56" W. TOTAL 474.42'
 422.65

231-021-25


RICE
 968-377

20.522
 M. 60°-85°-42' N

231-021-27

This map was prepared for the purpose of right of way or easement acquisition only, and is not intended to be a boundary survey of the property shown.

This plat was prepared under my supervision
Stephen A. Gilbert
 N. C. Reg. Surveyor No. L-1785

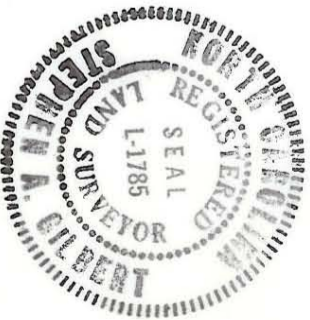

NORTH PER BOUNDARY MAP BY R.B. PHARR JULY 11, 1966

CHARLOTTE ENGINEERING DEPARTMENT		JOB NO.
R.O.W. TO BE ACQUIRED BY THE CITY OF CHARLOTTE		FILE NO.
PROPERTY OF H.M. & T.T. FLETCHER		SHEET
DRAWN BY MAS CHECKED BY SAG DATE 6-20-1985 SCALE 1" = 100'	DATE 6-20-1985 SCALE 1" = 100'	1 OF 5

FILE 231-021-26