


VICINITY MAP (NOT TO SCALE)

I, DAVID H. SNIDER, CERTIFY THAT THIS PLAT WAS PREPARED UNDER MY SUPERVISION AND THAT THE PLAT WAS PREPARED FOR THE PURPOSE OF ACQUISITION AND EASEMENTS ONLY, AND IS NOT INTENDED TO BE A BOUNDARY SURVEY OF PROPERTY SHOWN.

*David H. Snider 07/06/05*  
 DAVID H. SNIDER, NC P.L.S. L-2942 DATE

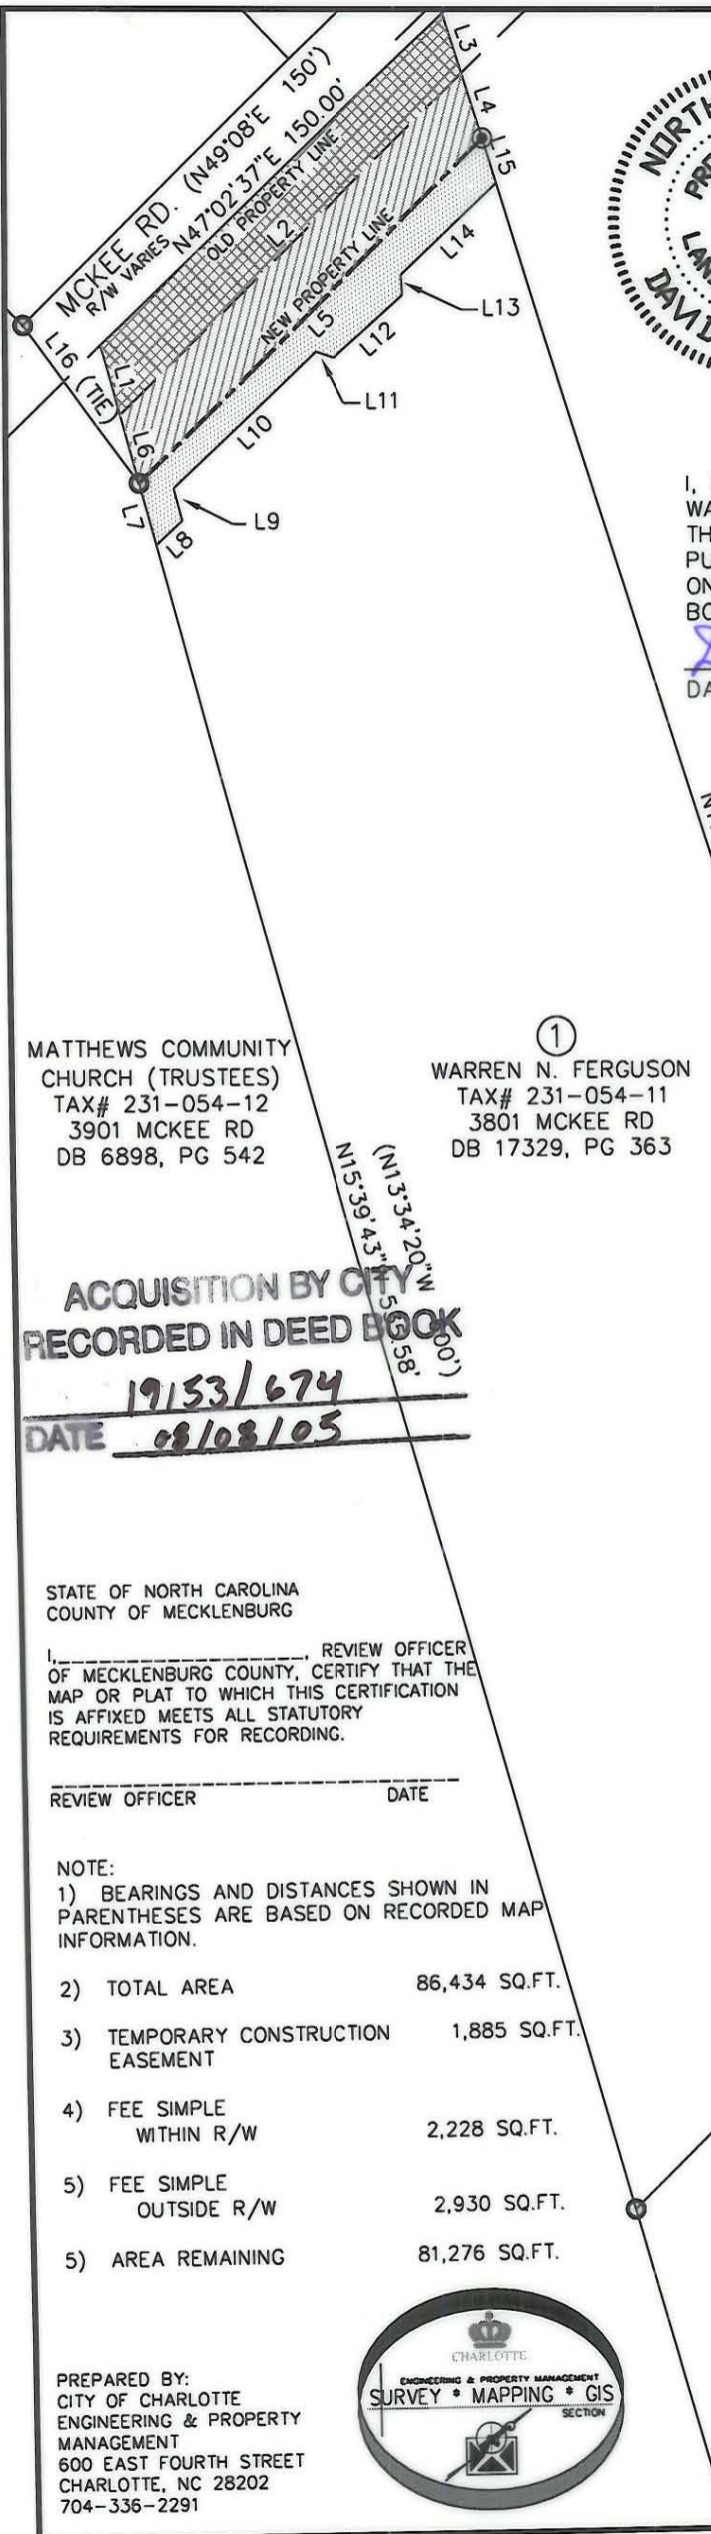

LINE TABLE		
LINE	DIRECTION	LENGTH
L1	S15°39'43"E	22.30
L2	N46°16'34"E	151.88
L3	S17°46'46"E	19.63
L4	S17°46'46"E	21.12
L5	N46°04'37"E	153.05
L6	S15°39'43"E	22.10
L7	S15°40'10"E	20.02
L8	S47°27'39"W	11.28
L9	S15°22'45"E	10.46
L10	N47°11'50"E	62.30
L11	N72°16'46"W	6.03
L12	S49°02'33"W	29.41
L13	S04°05'27"E	6.21
L14	N47°25'57"E	41.40
L15	N17°46'46"W	14.45
L16	N36°52'26"W	60.98

(2)  
 CHRISTINA K SKIOURIS  
 DEAN KOKENES  
 ALEX KOKENES  
 TAX# 231-054-10  
 MCKEE RD  
 DB 7617, PG 231

LEGEND

IRON PIN FOUND	○
#6 REBAR SET	⊙
FEE SIMPLE OUTSIDE R/W	▨
FEE SIMPLE WITHIN R/W	▩
TEMP. CONSTRUCTION EASEMENT	▤



PREPARED BY:  
 CITY OF CHARLOTTE  
 ENGINEERING & PROPERTY  
 MANAGEMENT  
 600 EAST FOURTH STREET  
 CHARLOTTE, NC 28202  
 704-336-2291



CHARLOTTE  
 ENGINEERING & PROPERTY MANAGEMENT

REVISIONS REV. 07/06/05 UPDATE L.G. REV. 01/03/04 UPDATE J.D.H.		JOB NO. 512-03-040 FILE NO. 23105411REV2
SCALE 1" = 60' DRAWN BY SAA DATE 9/22/04		SHEET 1 OF 1
MCKEE/KUYKENDALL LEFT TURN LANE PROPERTY ACQUISITION OWNER: WARREN N. FERGUSON CHARLOTTE, MECKLENBURG CO., NC CHECKED BY SURVEY SUPVR. <i>AN</i>		