


NOTE: BEARINGS IN PARENTHESIS ()
BASED FROM MAP OR DEED

N.C. GRID

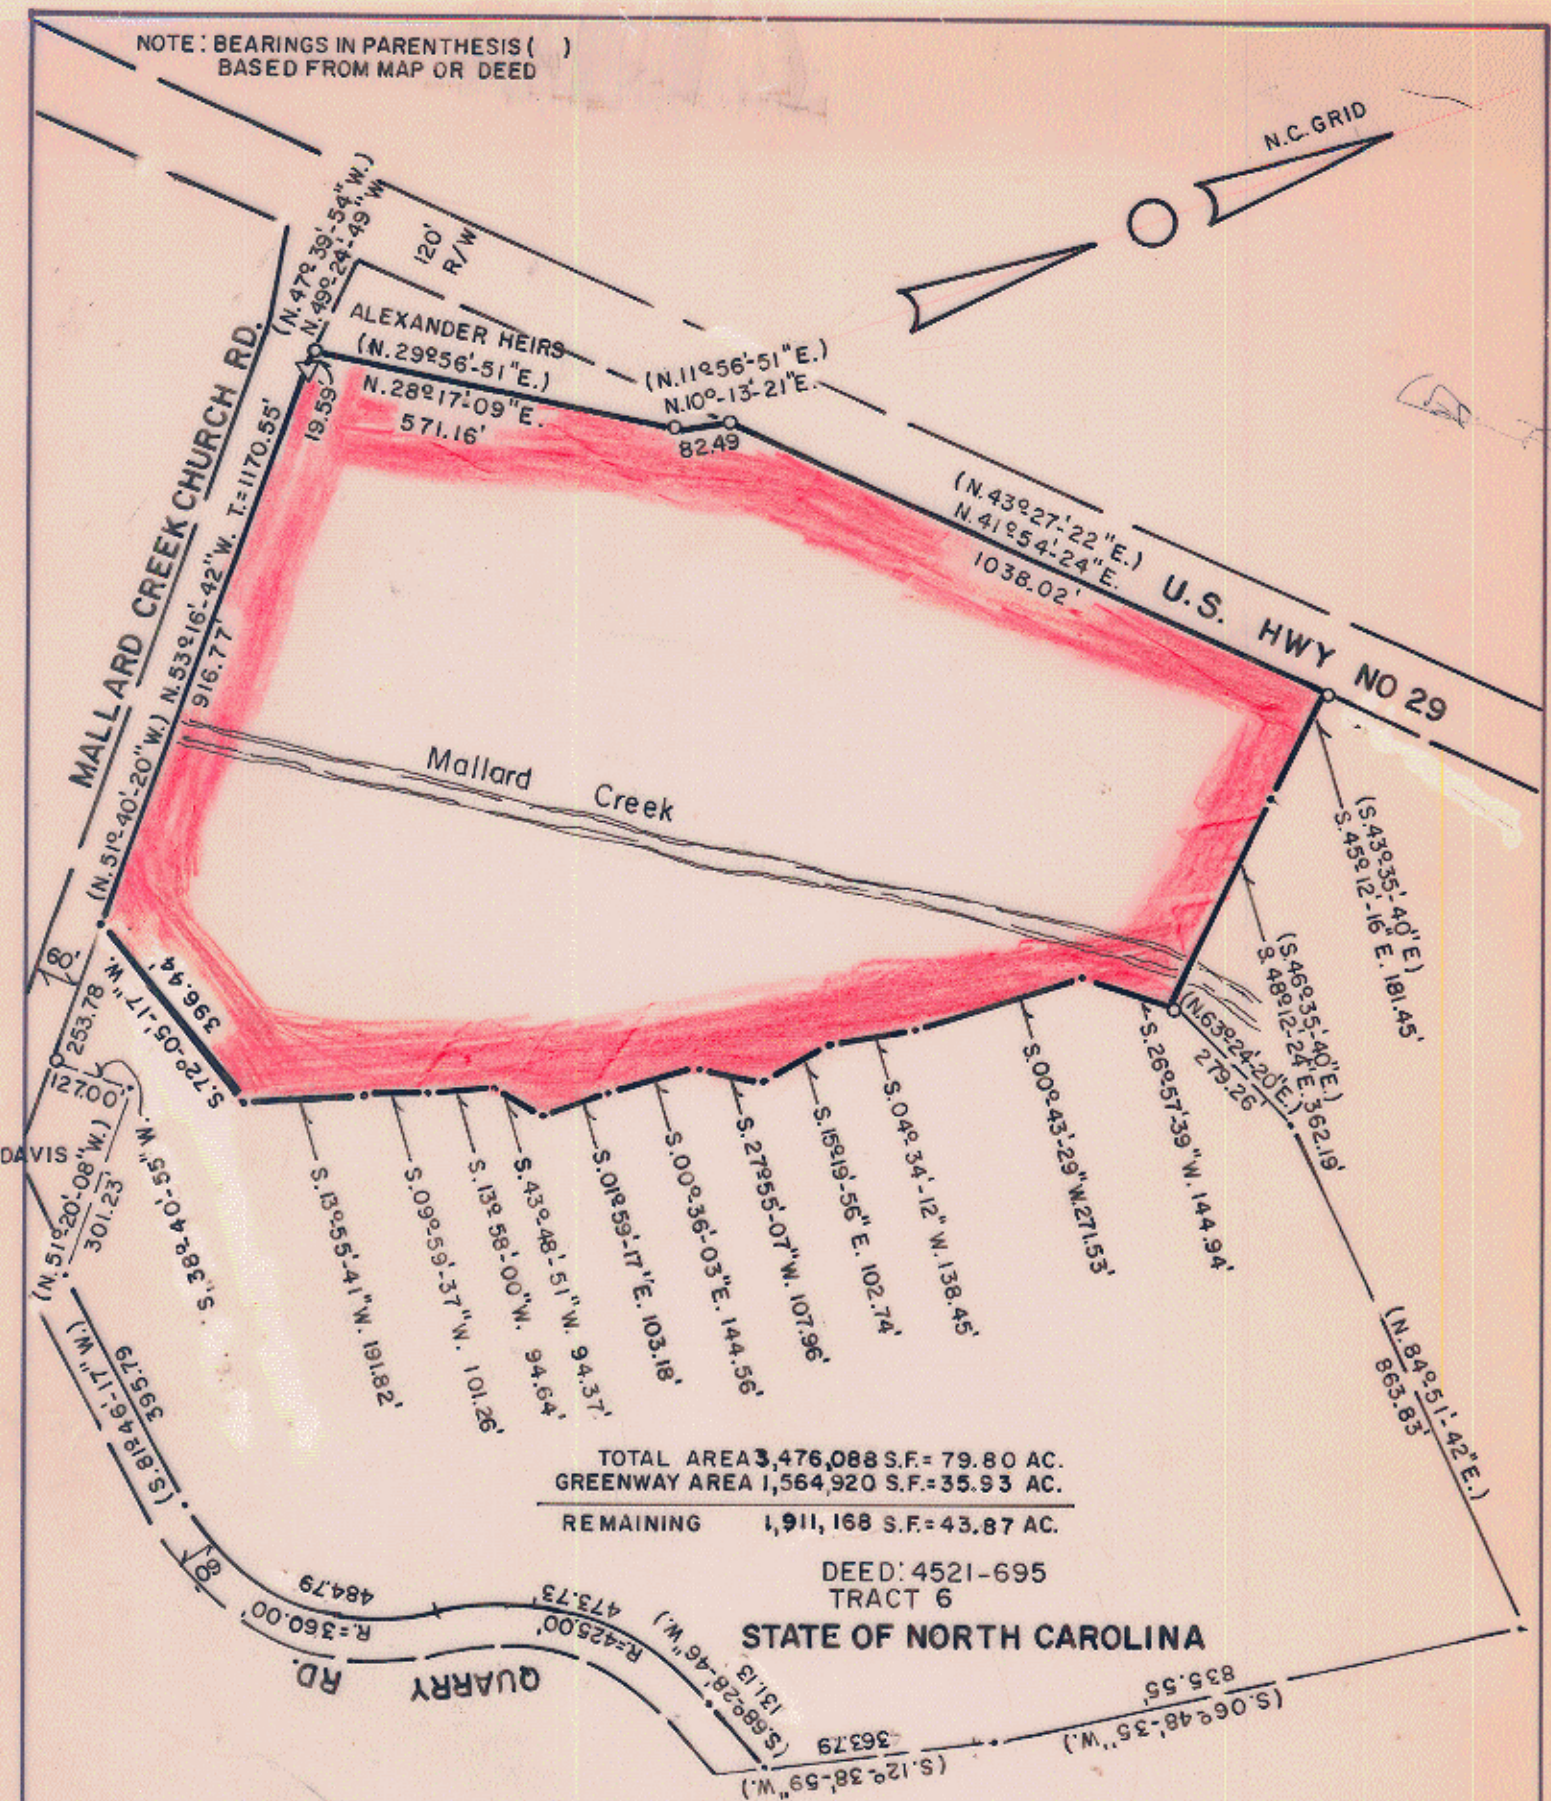

TOTAL AREA 3,476,088 S.F. = 79.80 AC.
GREENWAY AREA 1,564,920 S.F. = 35.93 AC.
REMAINING 1,911,168 S.F. = 43.87 AC.

DEED: 4521-695
TRACT 9

STATE OF NORTH CAROLINA

MARTIN MARIETTA CORP

This plat was prepared under my
supervision Stephen A Gilbert
N. C. Reg. Surveyor No. L-1785



MECKLENBURG COUNTY PARK AND RECREATION DEPARTMENT		
CITY OF CHARLOTTE NORTH CAROLINA DEPARTMENT OF PUBLIC WORKS ENGINEERING DIVISION		
REVISIONS	PROPERTY TO BE ACQUIRED FOR	JOB NO.
JUNE 1984 S.F. & AC.	MALLARD CREEK GREENWAY	FILE NO.
DRAWN BY MS	PROPERTY OF	SHEET
CHECKED BY <u>MS</u>	STATE OF NORTH CAROLINA	OF
CITY ENGINEER	DATE: MAY 14 1984 SCALE: 1" = 300'	

51-02