



* 0 0 B R E A K 0 0 *



**ADVANCED
IMAGING
SYSTEMS**

www.aisimc.com

An Information
Management Company

City of Charlotte – Planning Dept. Scanning Rezoning Files

Petition # _____

Document type:

- Applications
- Correspondence
- Department Comments
- Land Use Consistency
 - Mail Info
 - Mapping
 - Other
- Site Plans



* 0 0 B R E A K 0 0 *

A PLAT SHOWING LOTS 13, 14 & 15, BLOCK "B" AMITY GARDENS # 2 CHARLOTTE, N. C.


Scale: 1 inch = 60 feet
Date: October, 1954

A.V. Blankenship
Civil Engineer

Charlotte, N. C.

11.29 TOTAL ACRES

Topographic Survey made December 10, 1954
Revised 8-27-57 to show Lot 16, Lot with building, and new
southerly boundary line.

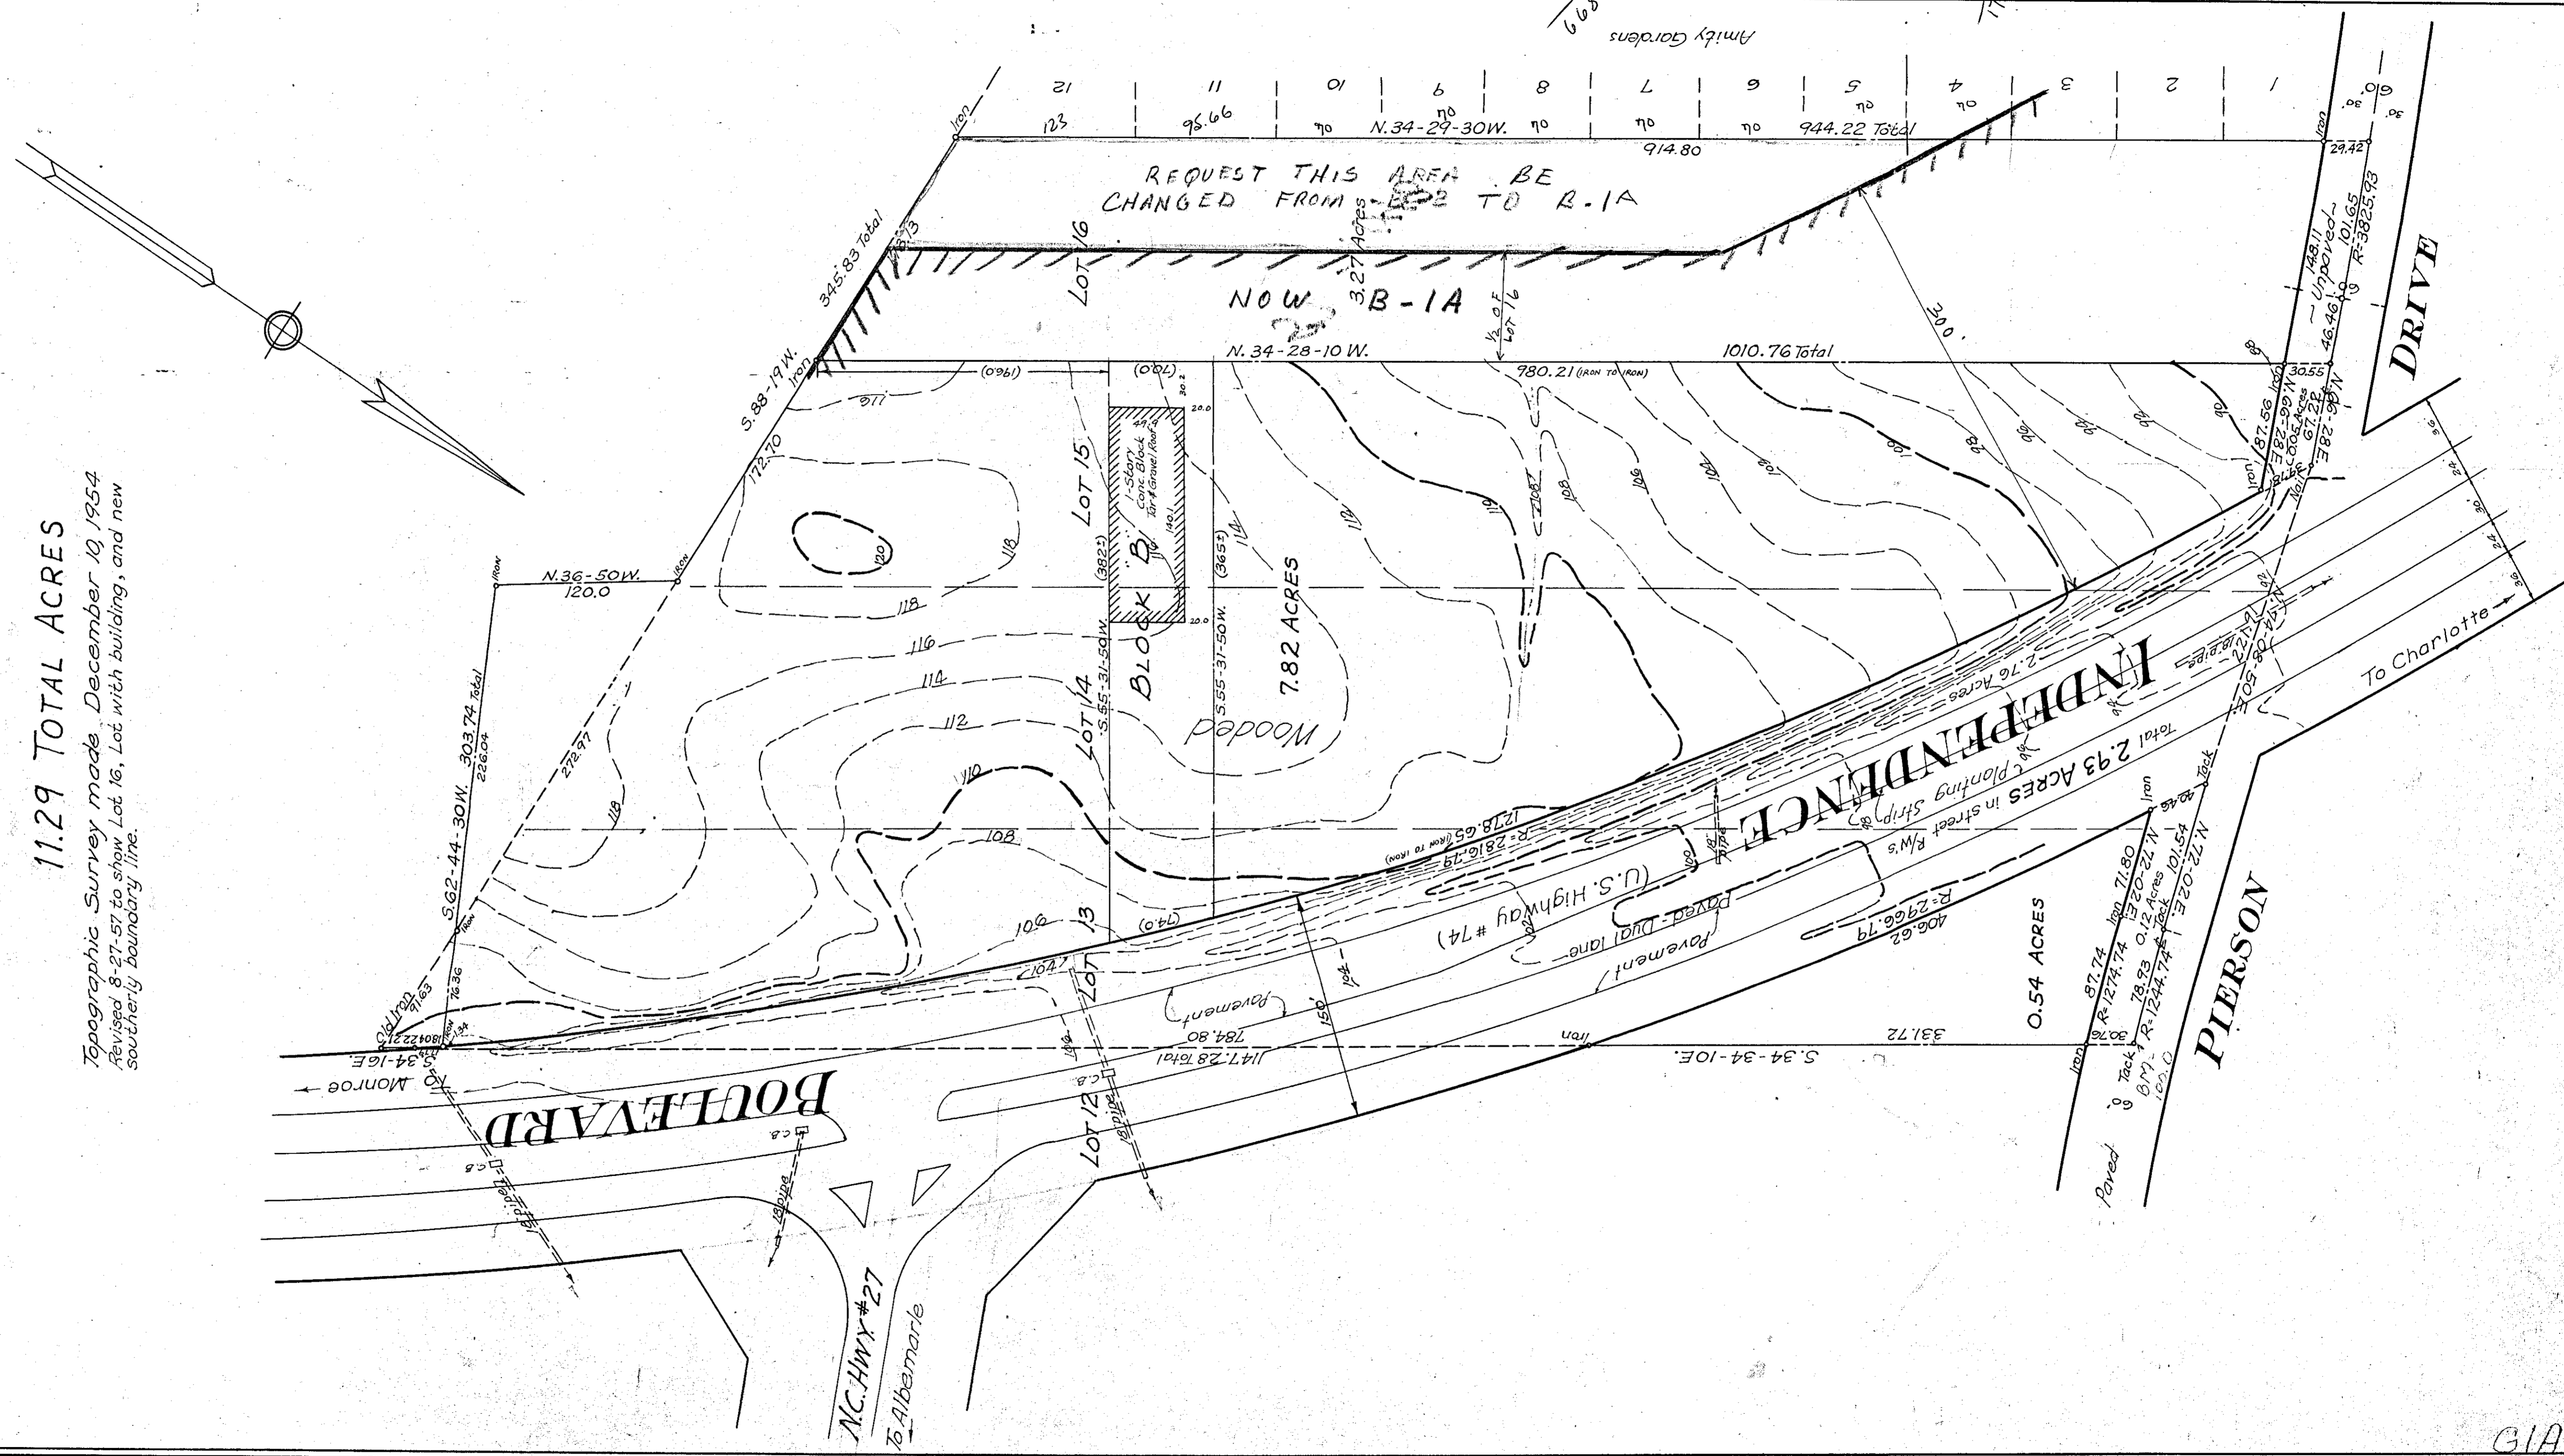

Sp. 1. 2nd Period -
Sp. 1. 1st Period -
1911, 1912