



* 0 0 B R E A K 0 0 *



**ADVANCED
IMAGING
SYSTEMS**

www.aisimc.com

An Information
Management Company

City of Charlotte – Planning Dept. Scanning Rezoning Files

Petition # _____

Document type:

- Applications
- Correspondence
- Department Comments
- Land Use Consistency
 - Mail Info
 - Mapping
 - Other
- Site Plans




* 0 0 B R E A K 0 0 *

THIS IS TO CERTIFY THAT ON THE DAY OF _____ 19____ I SURVEYED THE PROPERTY SHOWN ON THIS PLAT, AND THAT THE TITLE LINES AND THE WALLS OF THE BUILDINGS ARE AS SHOWN HEREON; THAT THERE ARE NEITHER ANY ENCROACHMENTS BY THE WALLS OR PROJECTIONS OF THE BUILDINGS THEREON, ON THE STREETS OR ON THE ADJACENT PROPERTY; NOR ANY ENCROACHMENTS OF THE WALLS OR PROJECTIONS OF THE ADJACENT BUILDINGS UPON THE MORTGAGED PROPERTY.

SIGNED _____
REG. SURVEYOR STATE OF NORTH CAROLINA

TUCKASEEGEE ROAD

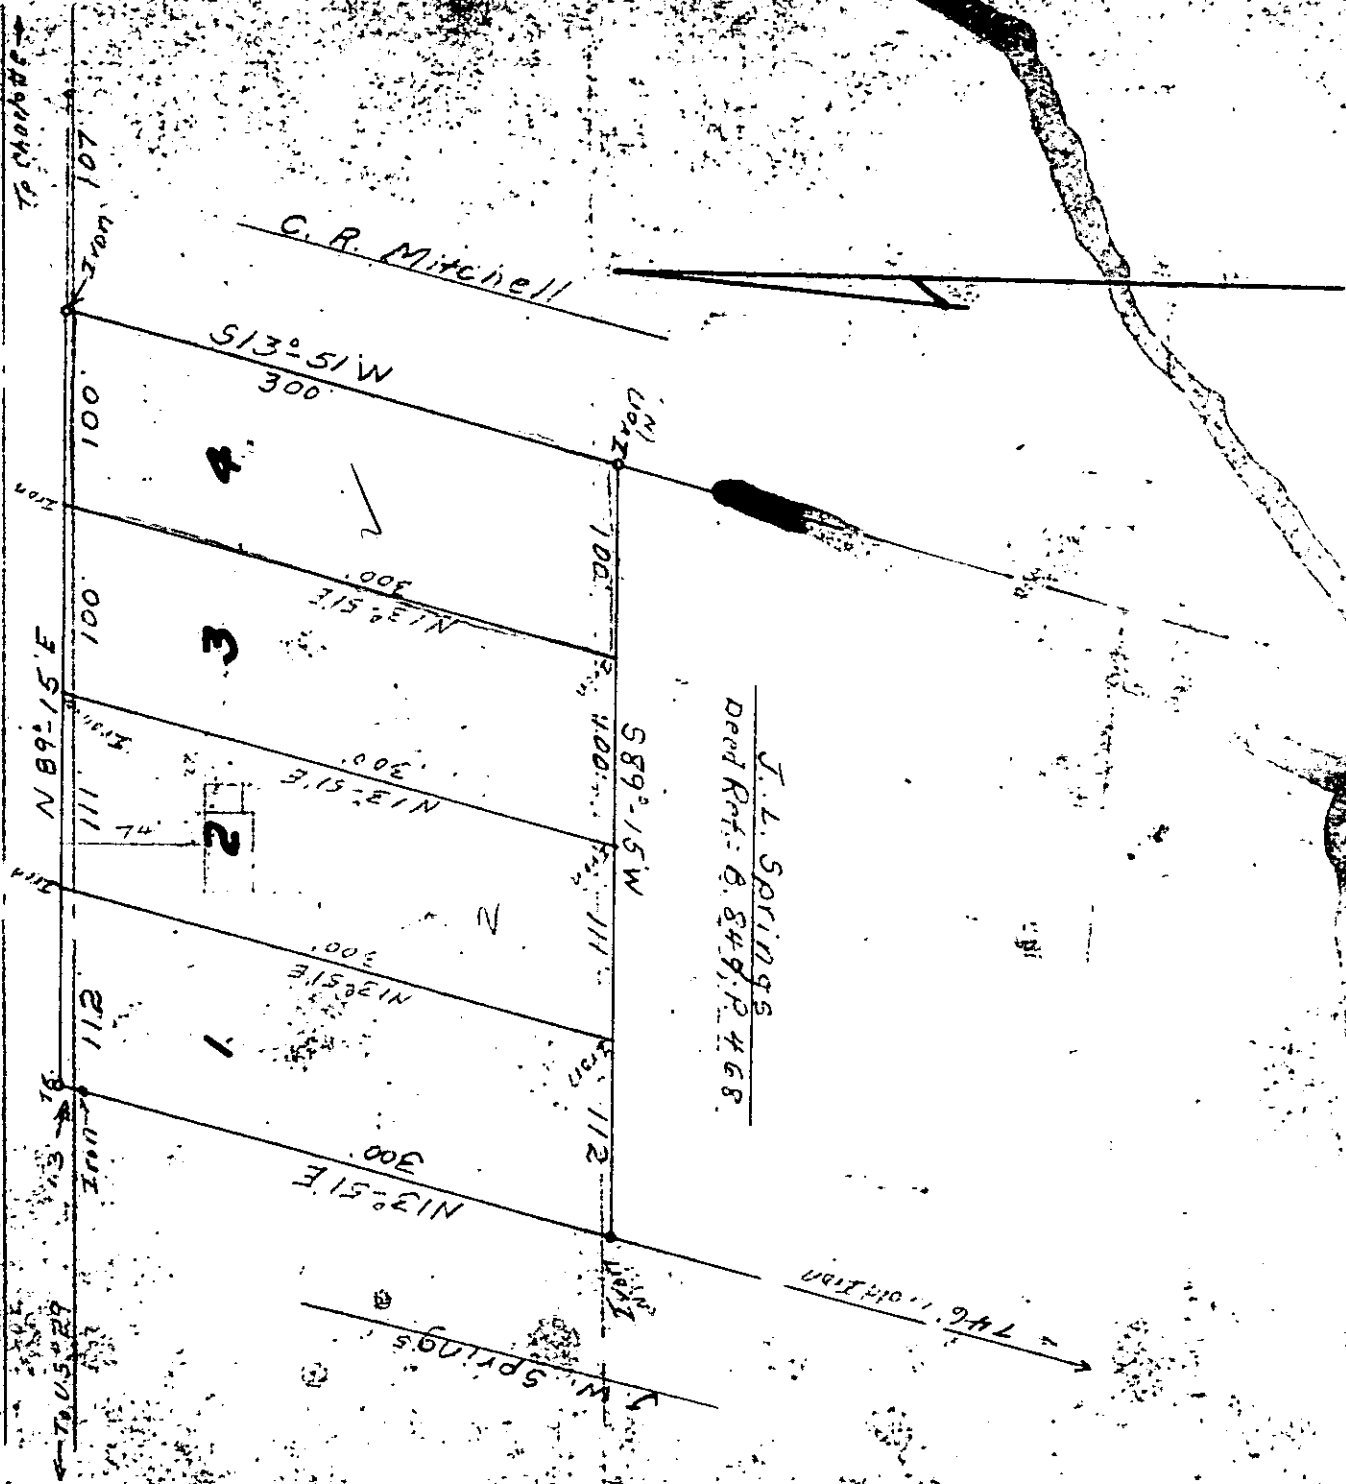

SURVEY OF THE PROPERTY OF J. L. SPRINGS

MECKLENBURG COUNTY, N. C. TOWNSHIP

SCALE: 1" = 100 FEET DATE: June 13, 1952
DEED RECORDED IN BOOK _____ MAP RECORDED IN BOOK _____ PAGE _____

FOURTH CHARLOTTE, N. C.

B-1-P-68