



* 0 0 B R E A K 0 0 *



**ADVANCED
IMAGING
SYSTEMS**

www.aisimc.com

An Information
Management Company

City of Charlotte – Planning Dept. Scanning Rezoning Files


Petition # _____

Document type:

- Applications
- Correspondence
- Department Comments
- Land Use Consistency
 - Mail Info
 - Mapping
 - Other
- Site Plans



* 0 0 B R E A K 0 0 *

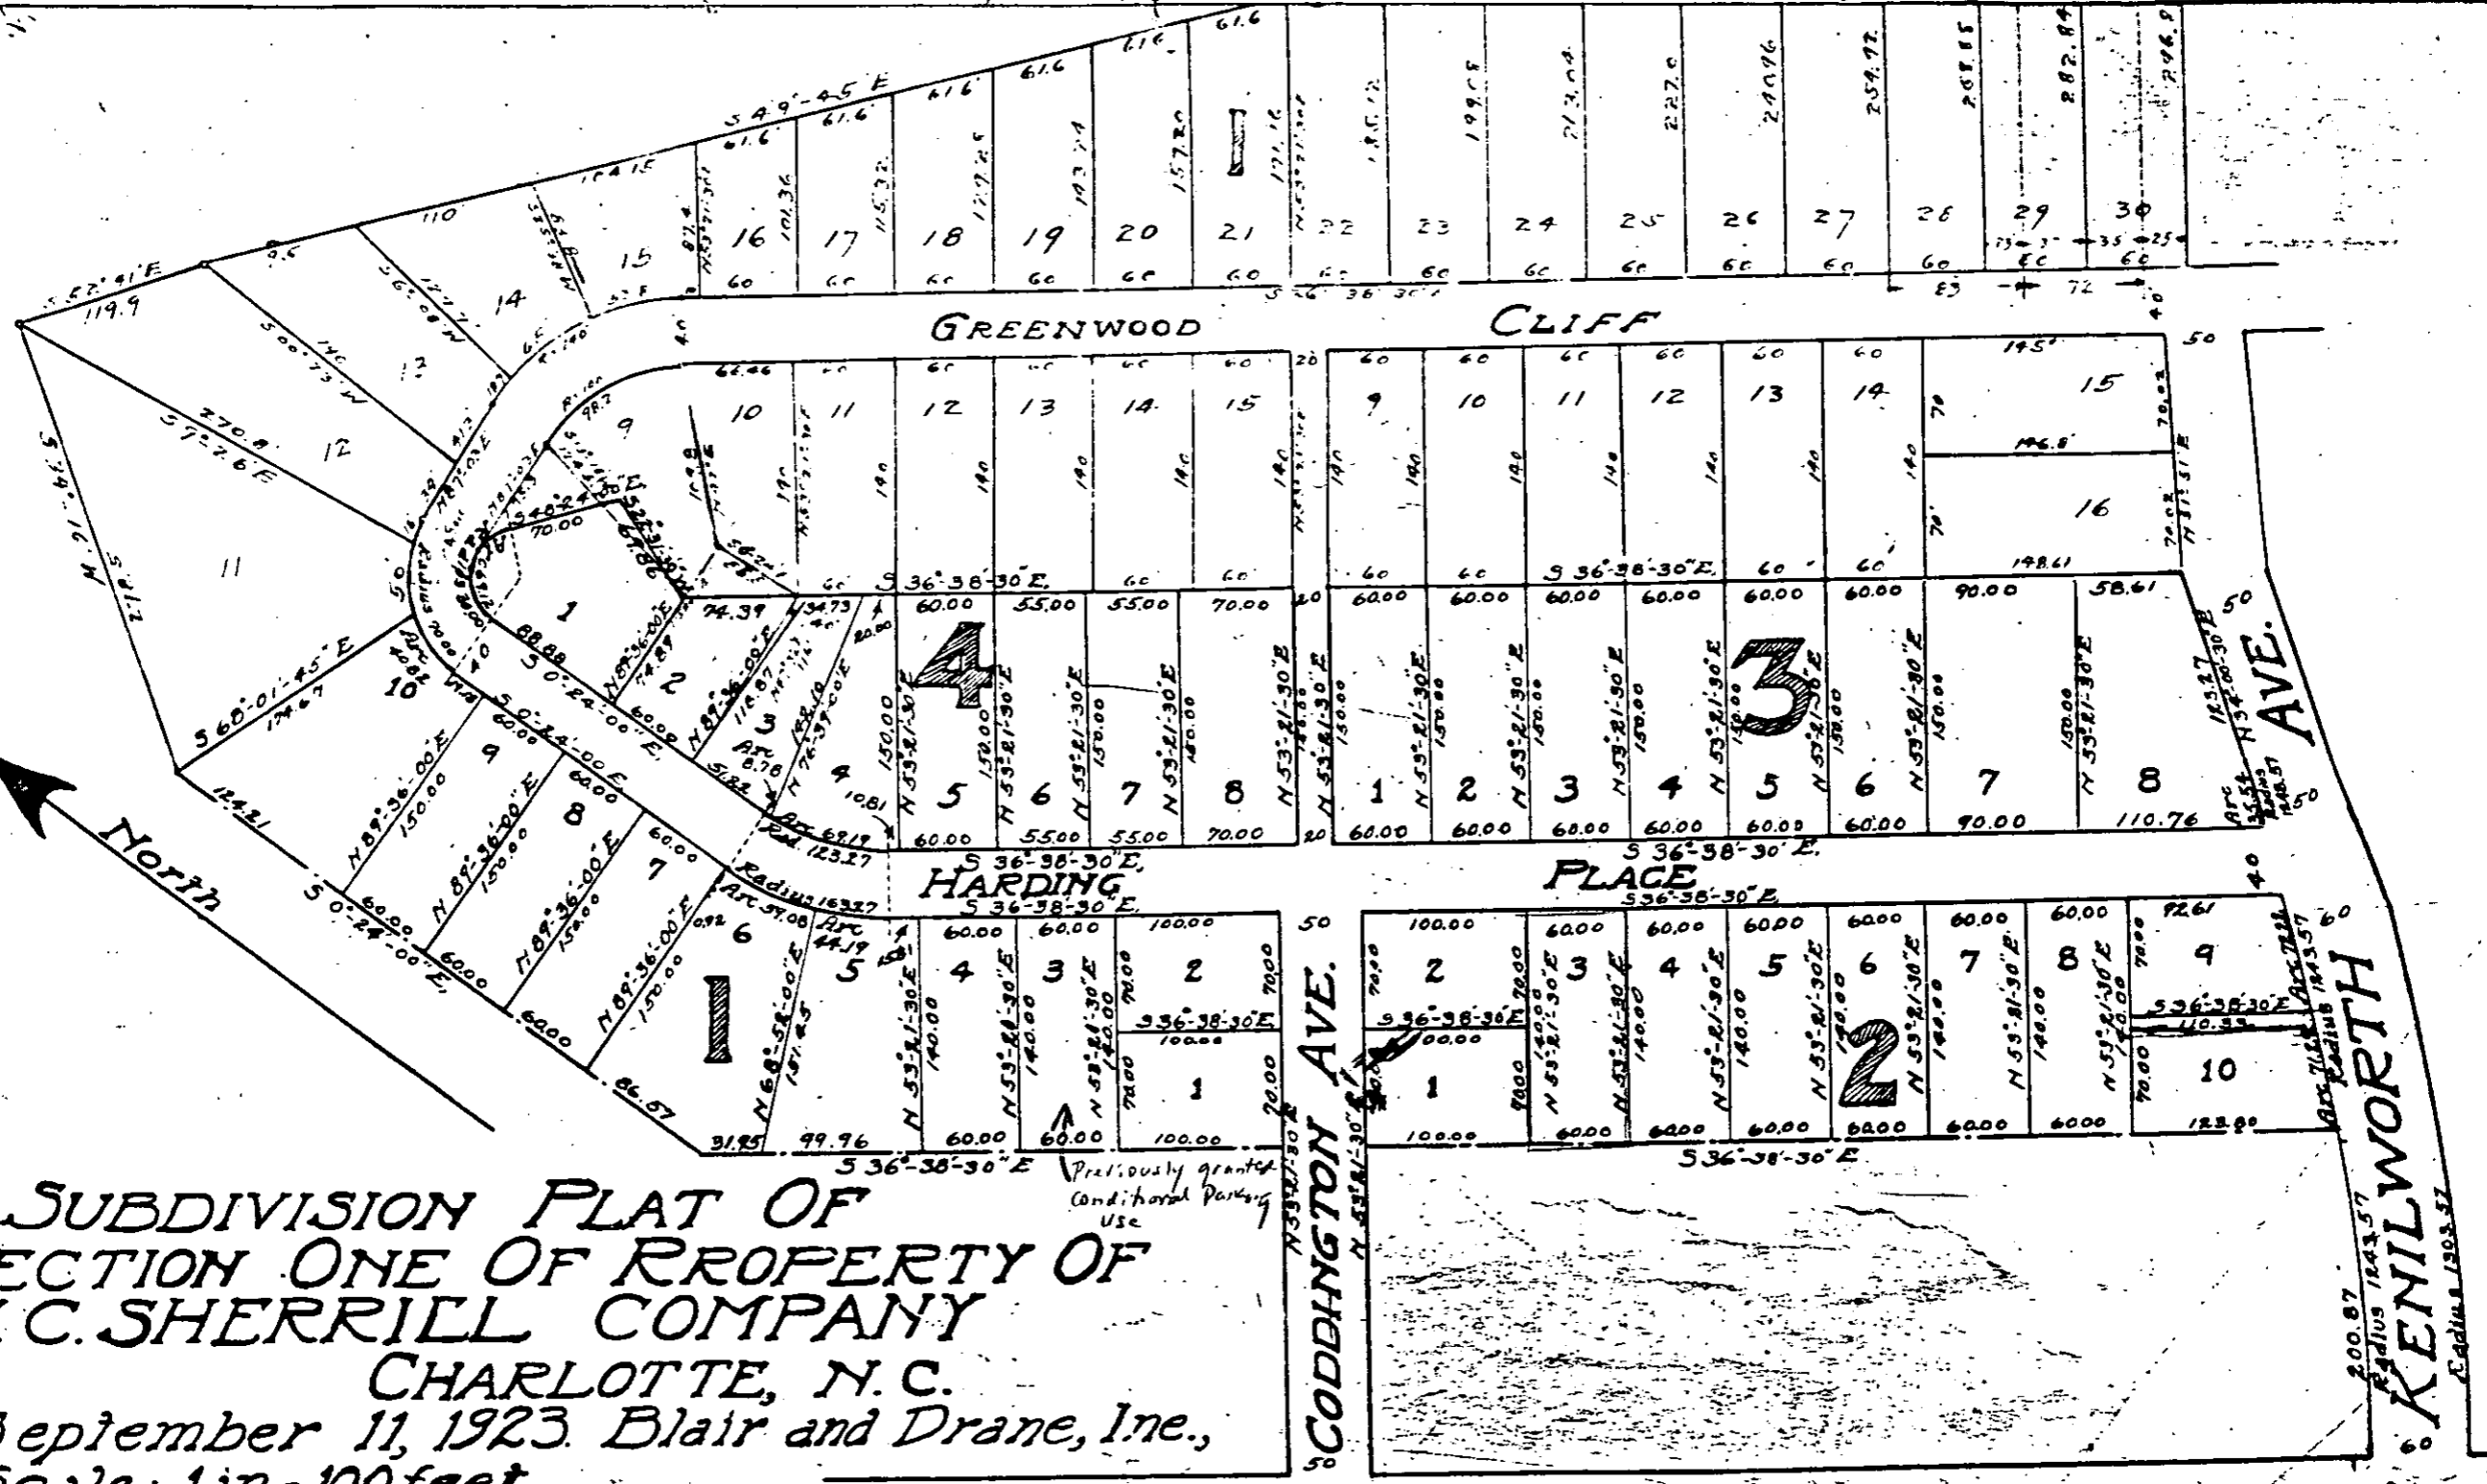

SUBDIVISION PLAT OF
SECTION ONE OF PROPERTY OF
H. C. SHERRILL COMPANY
CHARLOTTE, N. C.
 September 11, 1923. Blair and Drane, Inc.,
 Scale: 1 in. = 100 feet.

EAST MOREHEAD STREET

CODDINGTON AVE.

KENILWORTH