
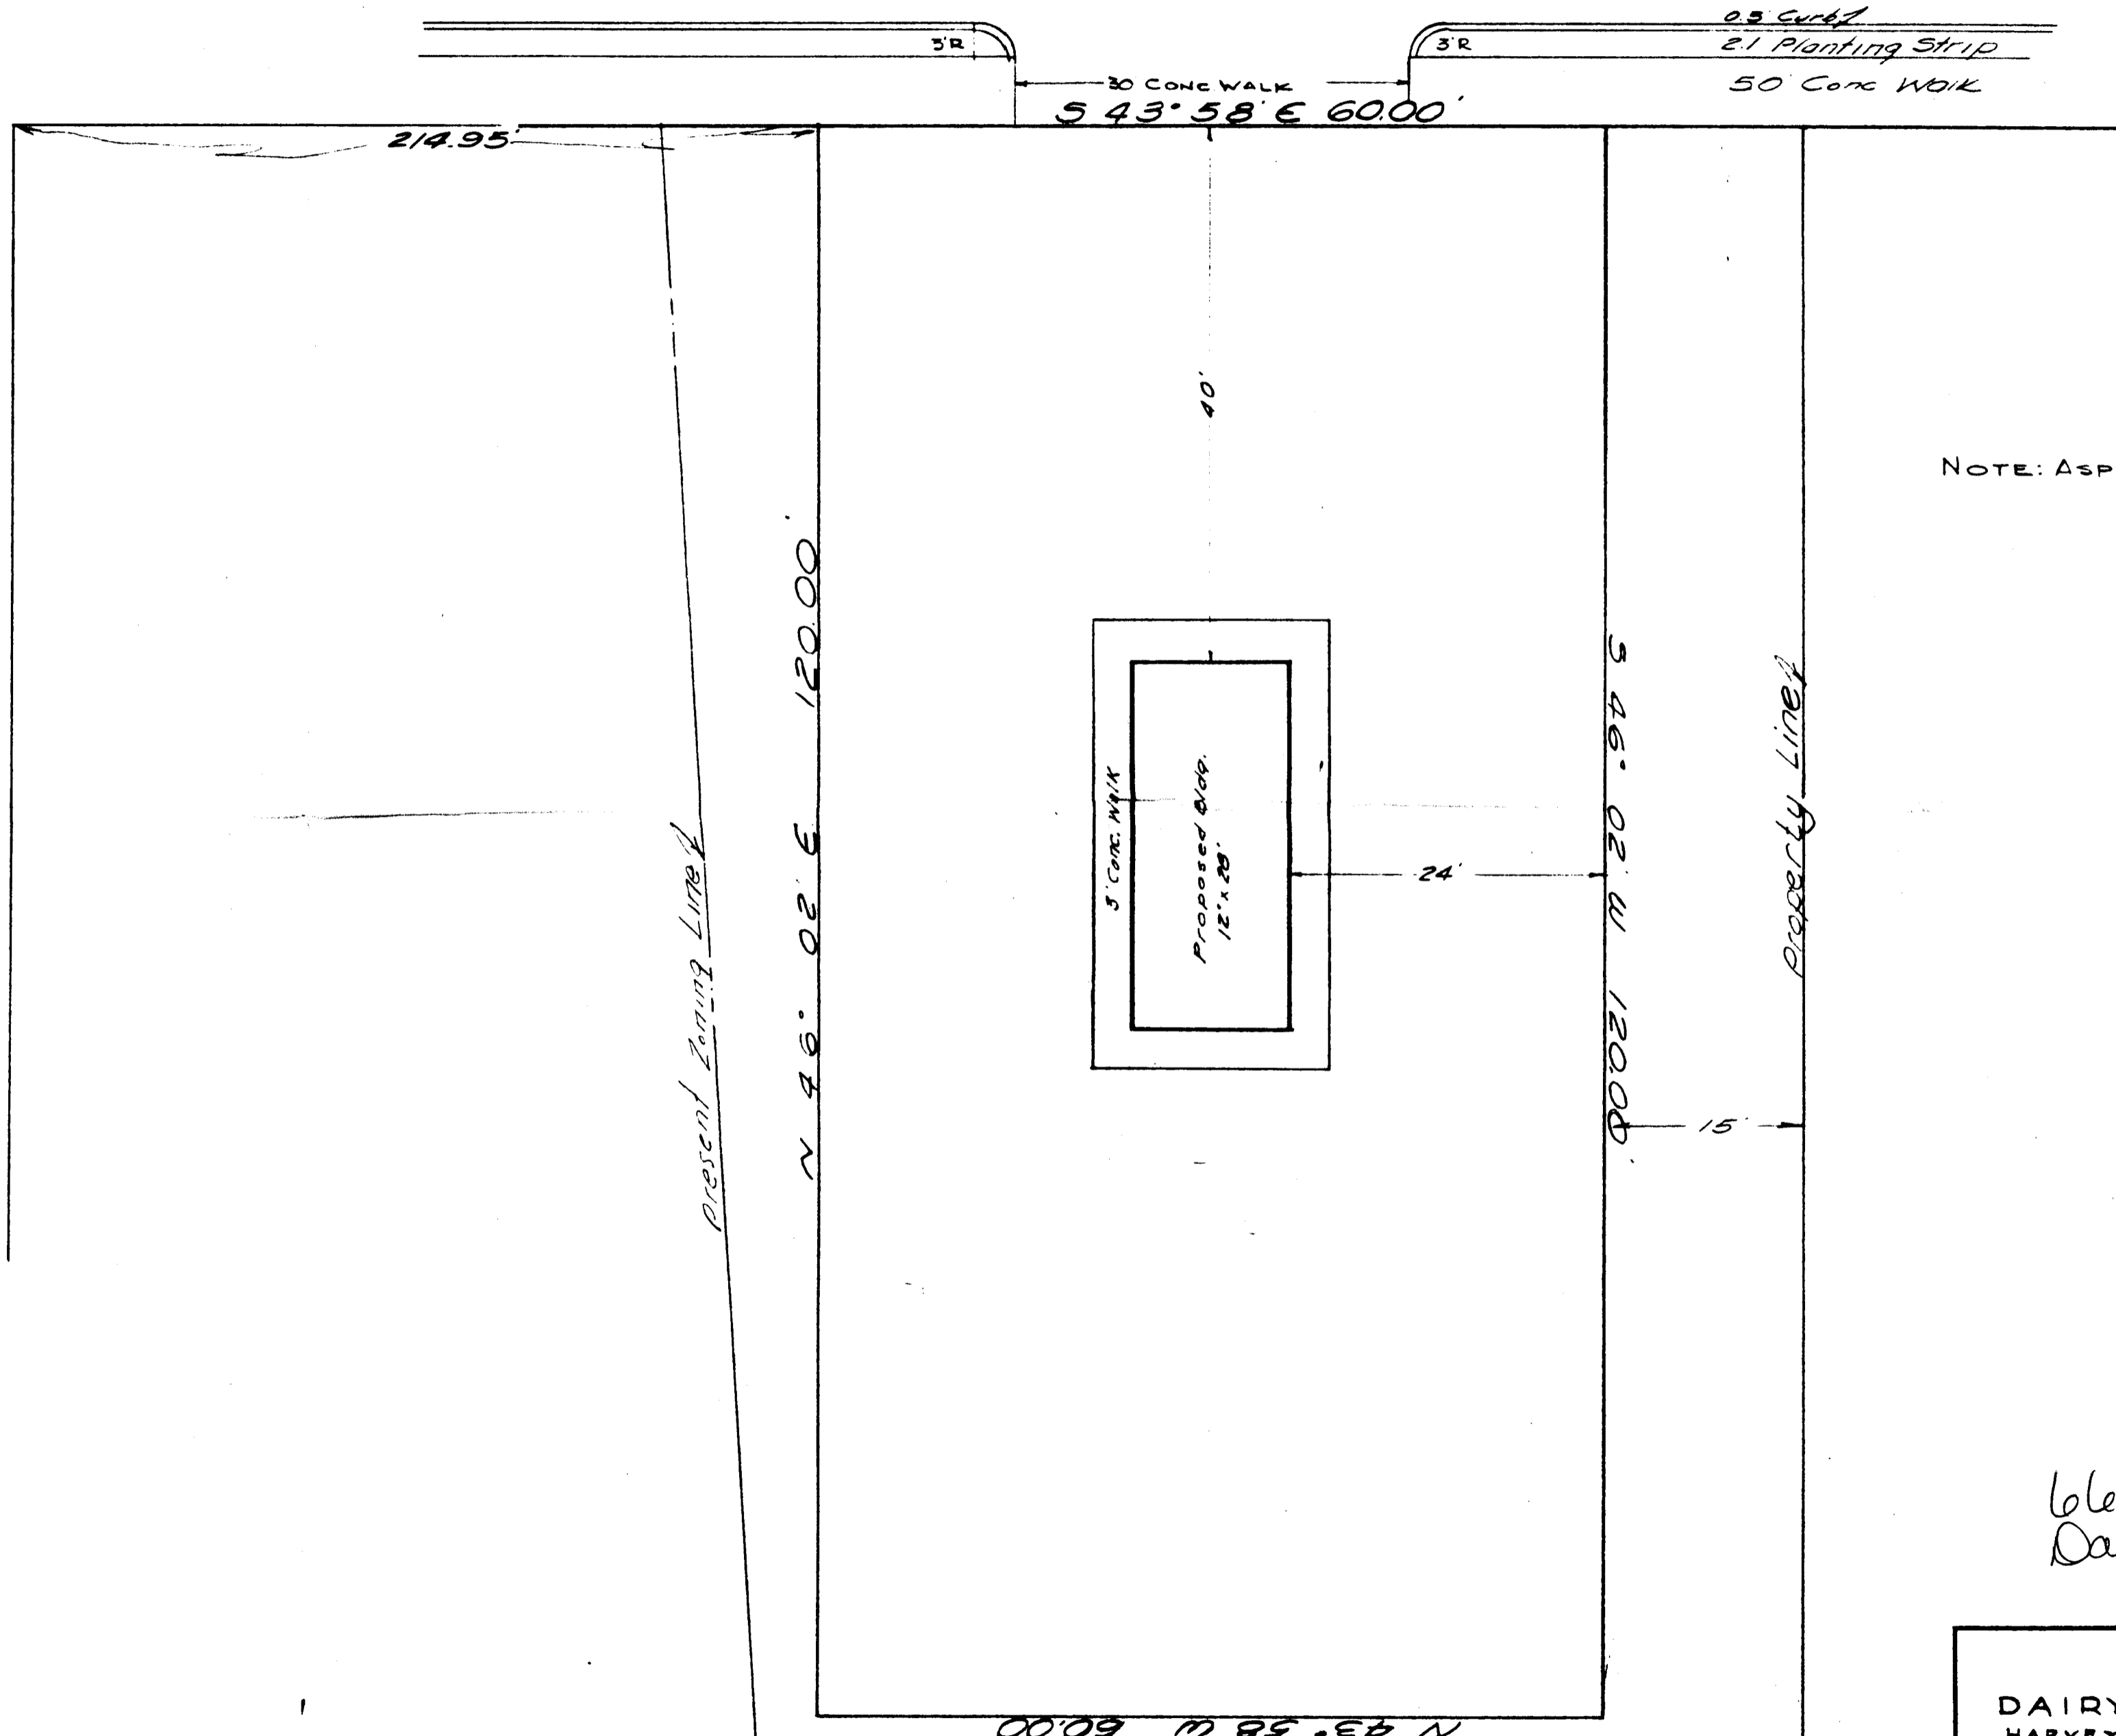


SOUTH BOULEVARD

MARSH

ROAD

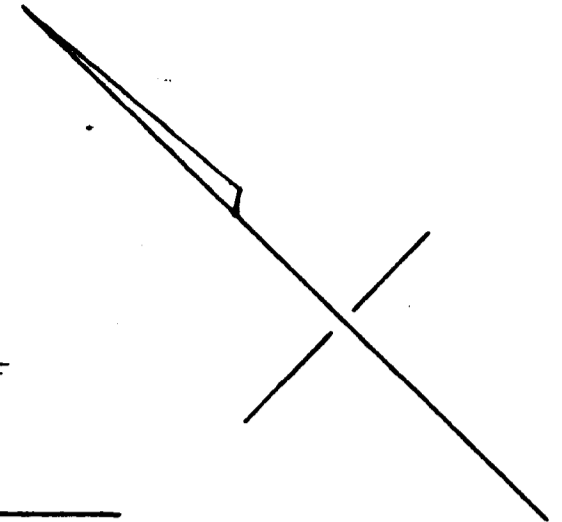

NOTE: ASPHALT PAVE ALL AREA OUTSIDE BLDG

66-53  
Dairy Stores

NO.	DATE	TYPE	BY
REVISIONS			

<b>PLOT PLAN</b>			
FOR <b>DAIRY STORE DIVISION</b>			
HARVEY B. HUNTER DAIRIES, INC. CHARLOTTE, N.C.			
DRAWN BY MBS	SCALE 1" = 10'	MATERIAL	
CHK'D	DATE 12 APRIL	SHEET 1	OF SHEETS
TRACED	APPROVED <i>[Signature]</i>	DRAWING NO.	
<b>SPRATT-SEEVER, INC.</b> ENGINEERING & SURVEYING 112 N. MYERS ST. CHARLOTTE, N. C. 28202			FILE NO.