



\* 0 0 B R E A K 0 0 \*



**ADVANCED  
IMAGING  
SYSTEMS**

www.aisinc.com

An Information  
Management Company

# City of Charlotte – Planning Dept. Scanning Rezoning Files

Petition # \_\_\_\_\_

## Document type:


- Applications
- Correspondence
- Department Comments
- Land Use Consistency
  - Mail Info
  - Mapping
  - Other
- Site Plans



\* 0 0 B R E A K 0 0 \*

THIS IS TO CERTIFY THAT ON THE 4 DAY OF November 19 20 1, SURVEYED THE PROPERTY SHOWN ON THIS PLAT, AND THAT THE TITLE LINES AND THE WALLS OF THE BUILDINGS IF ANY ARE SHOWN HEREON.


SIGNED APC'S REGISTERED SURVEYOR

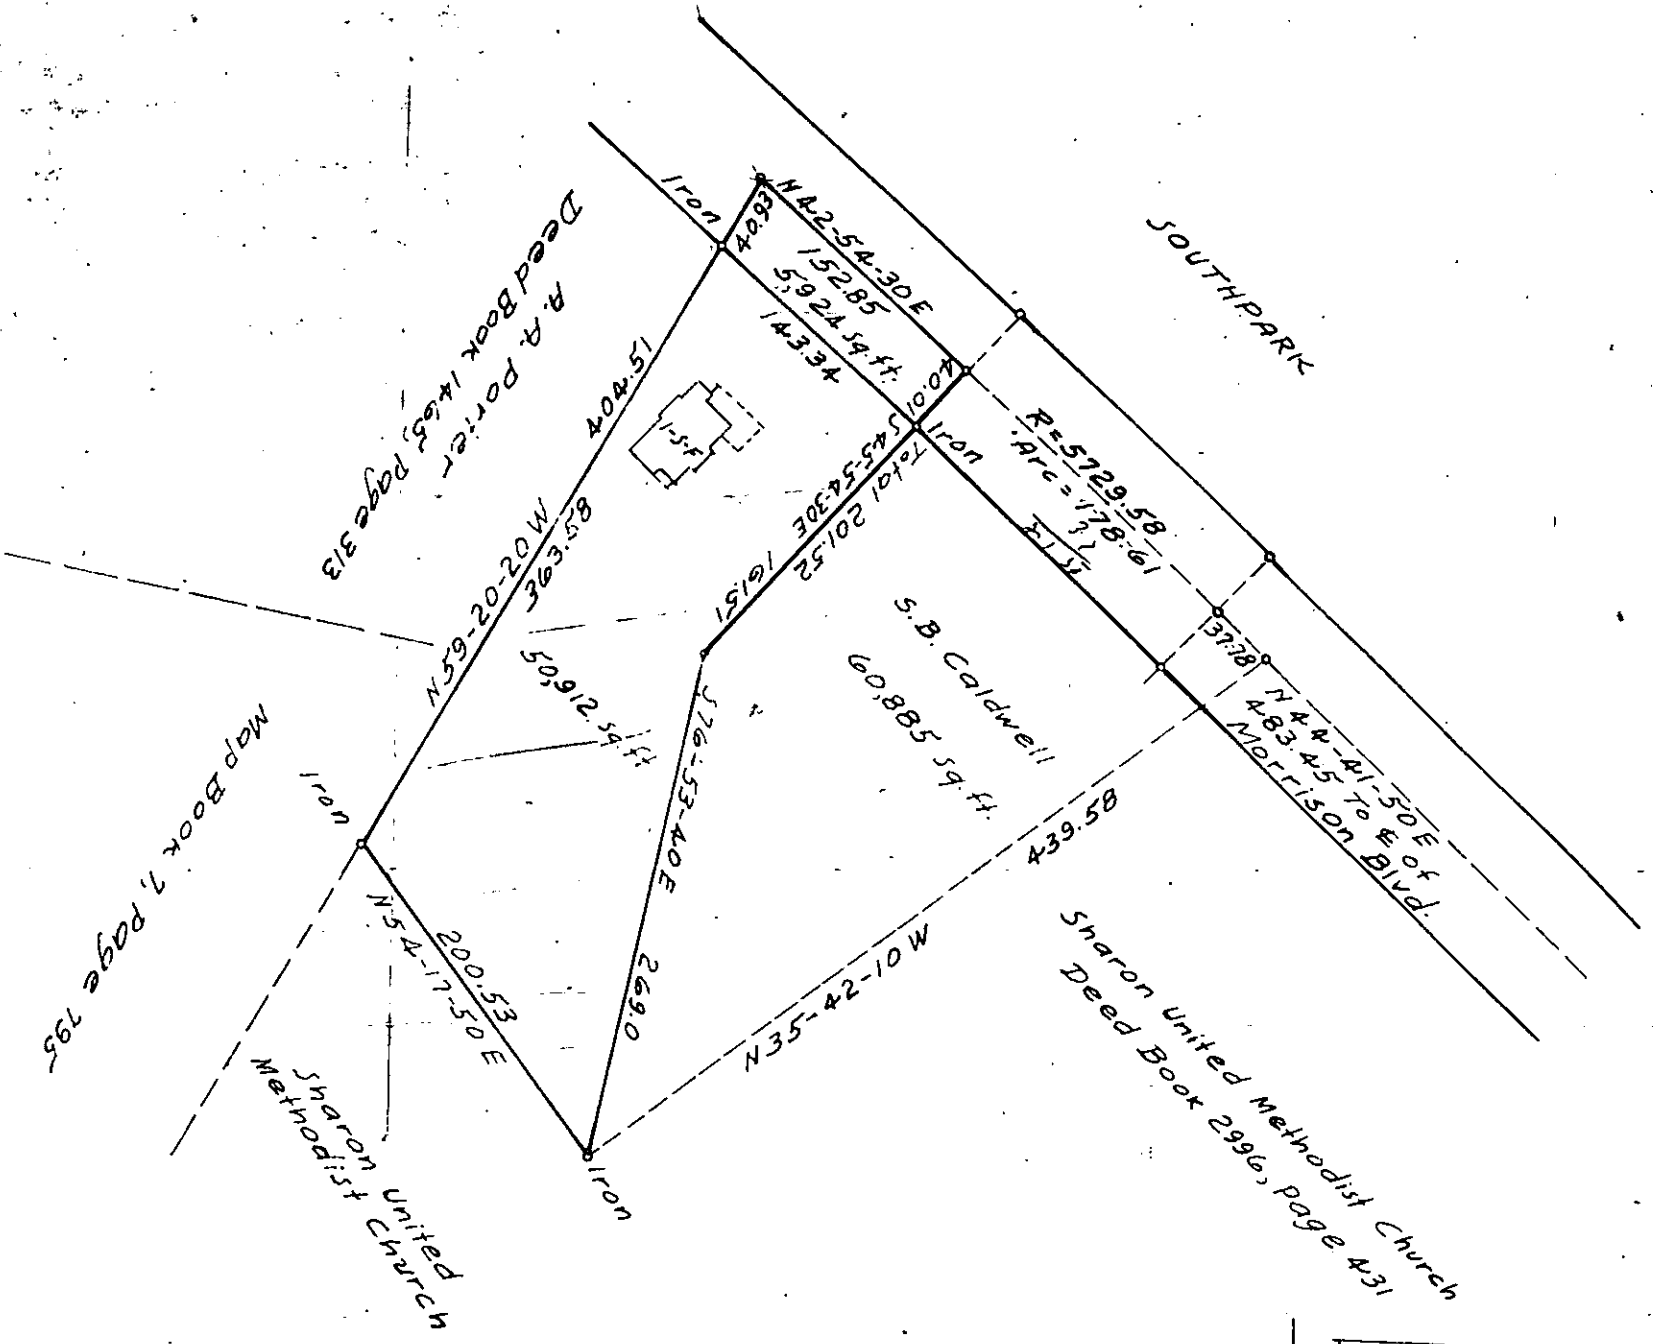

BOUNDARY SURVEY

A PORTION OF MORROCROFT FARMS  
OF CHARLOTTE, N. C.

SCALE 1"=100'  
THE PROPERTY OF MORROCROFT FARMS  
MAP RECORDED IN BOOK 644 PAGE 25  
AT PAGE DEED RECORDED IN BOOK 644 PAGE 25

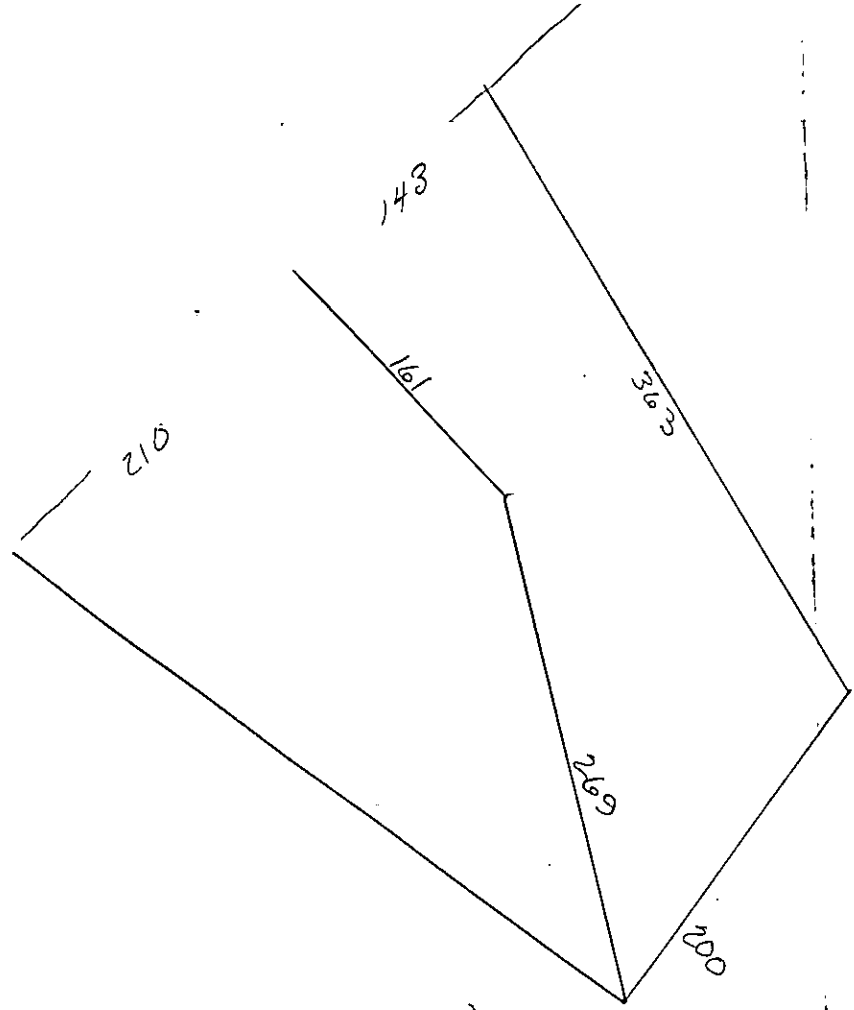

$\frac{0.3}{2.4} = \frac{1}{8}$