


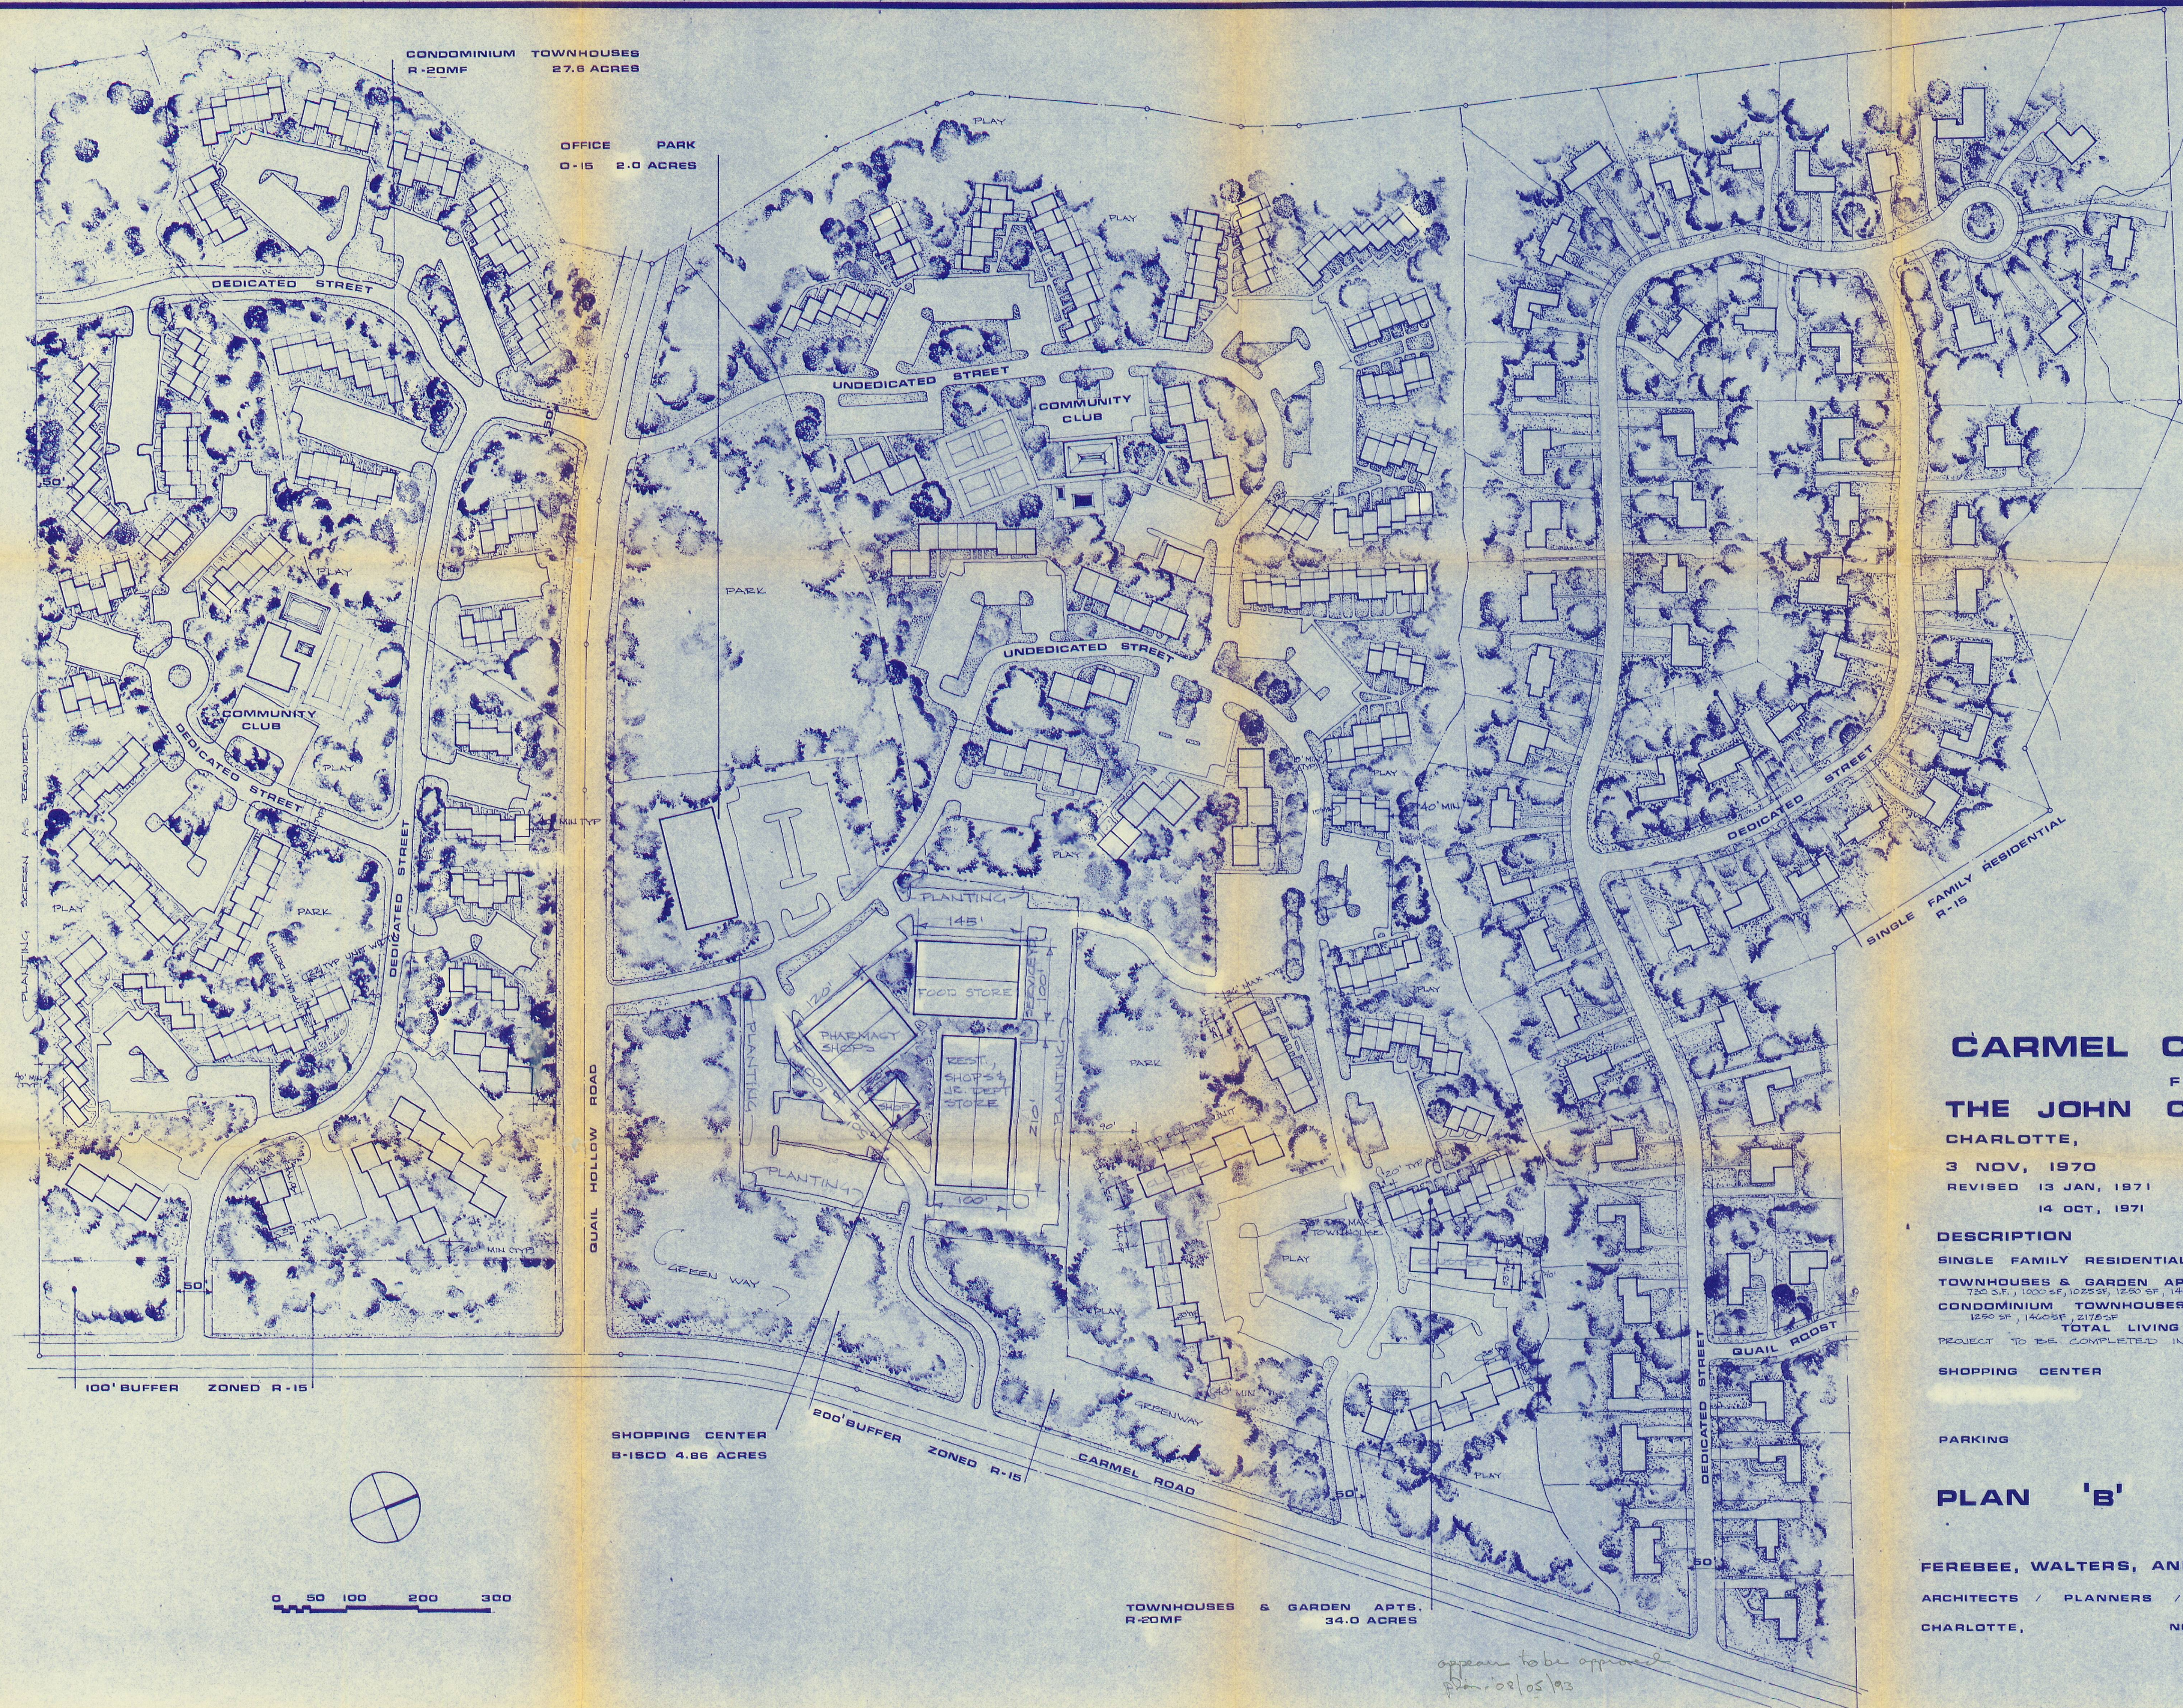

1971-067

CARMEL COMMUNITY

FOR
THE JOHN CROSLAND CO.

CHARLOTTE, NORTH CAROLINA

3 NOV, 1970 PROJ. NO. 541

REVISED 13 JAN, 1971

14 OCT, 1971

DESCRIPTION	ZONING	UNITS
SINGLE FAMILY RESIDENTIAL	R-15	62
TOWNHOUSES & GARDEN APTS. 720 SF., 1000 SF., 1025 SF., 1250 SF., 1400 SF.	R-15 MF	259
CONDOMINIUM TOWNHOUSES 1250 SF., 1400 SF., 2170 SF.	R-15MF	174
TOTAL LIVING UNITS		495
PROJECT TO BE COMPLETED IN ONE PHASE		
SHOPPING CENTER	B-1SCD	50,000 SF
PARKING	B-1SCD	250 CARS

PLAN 'B'



FEREBEE, WALTERS, AND ASSOCIATES


ARCHITECTS / PLANNERS / ENGINEERS

CHARLOTTE, NORTH CAROLINA



appears to be approved
plan 08/05/93

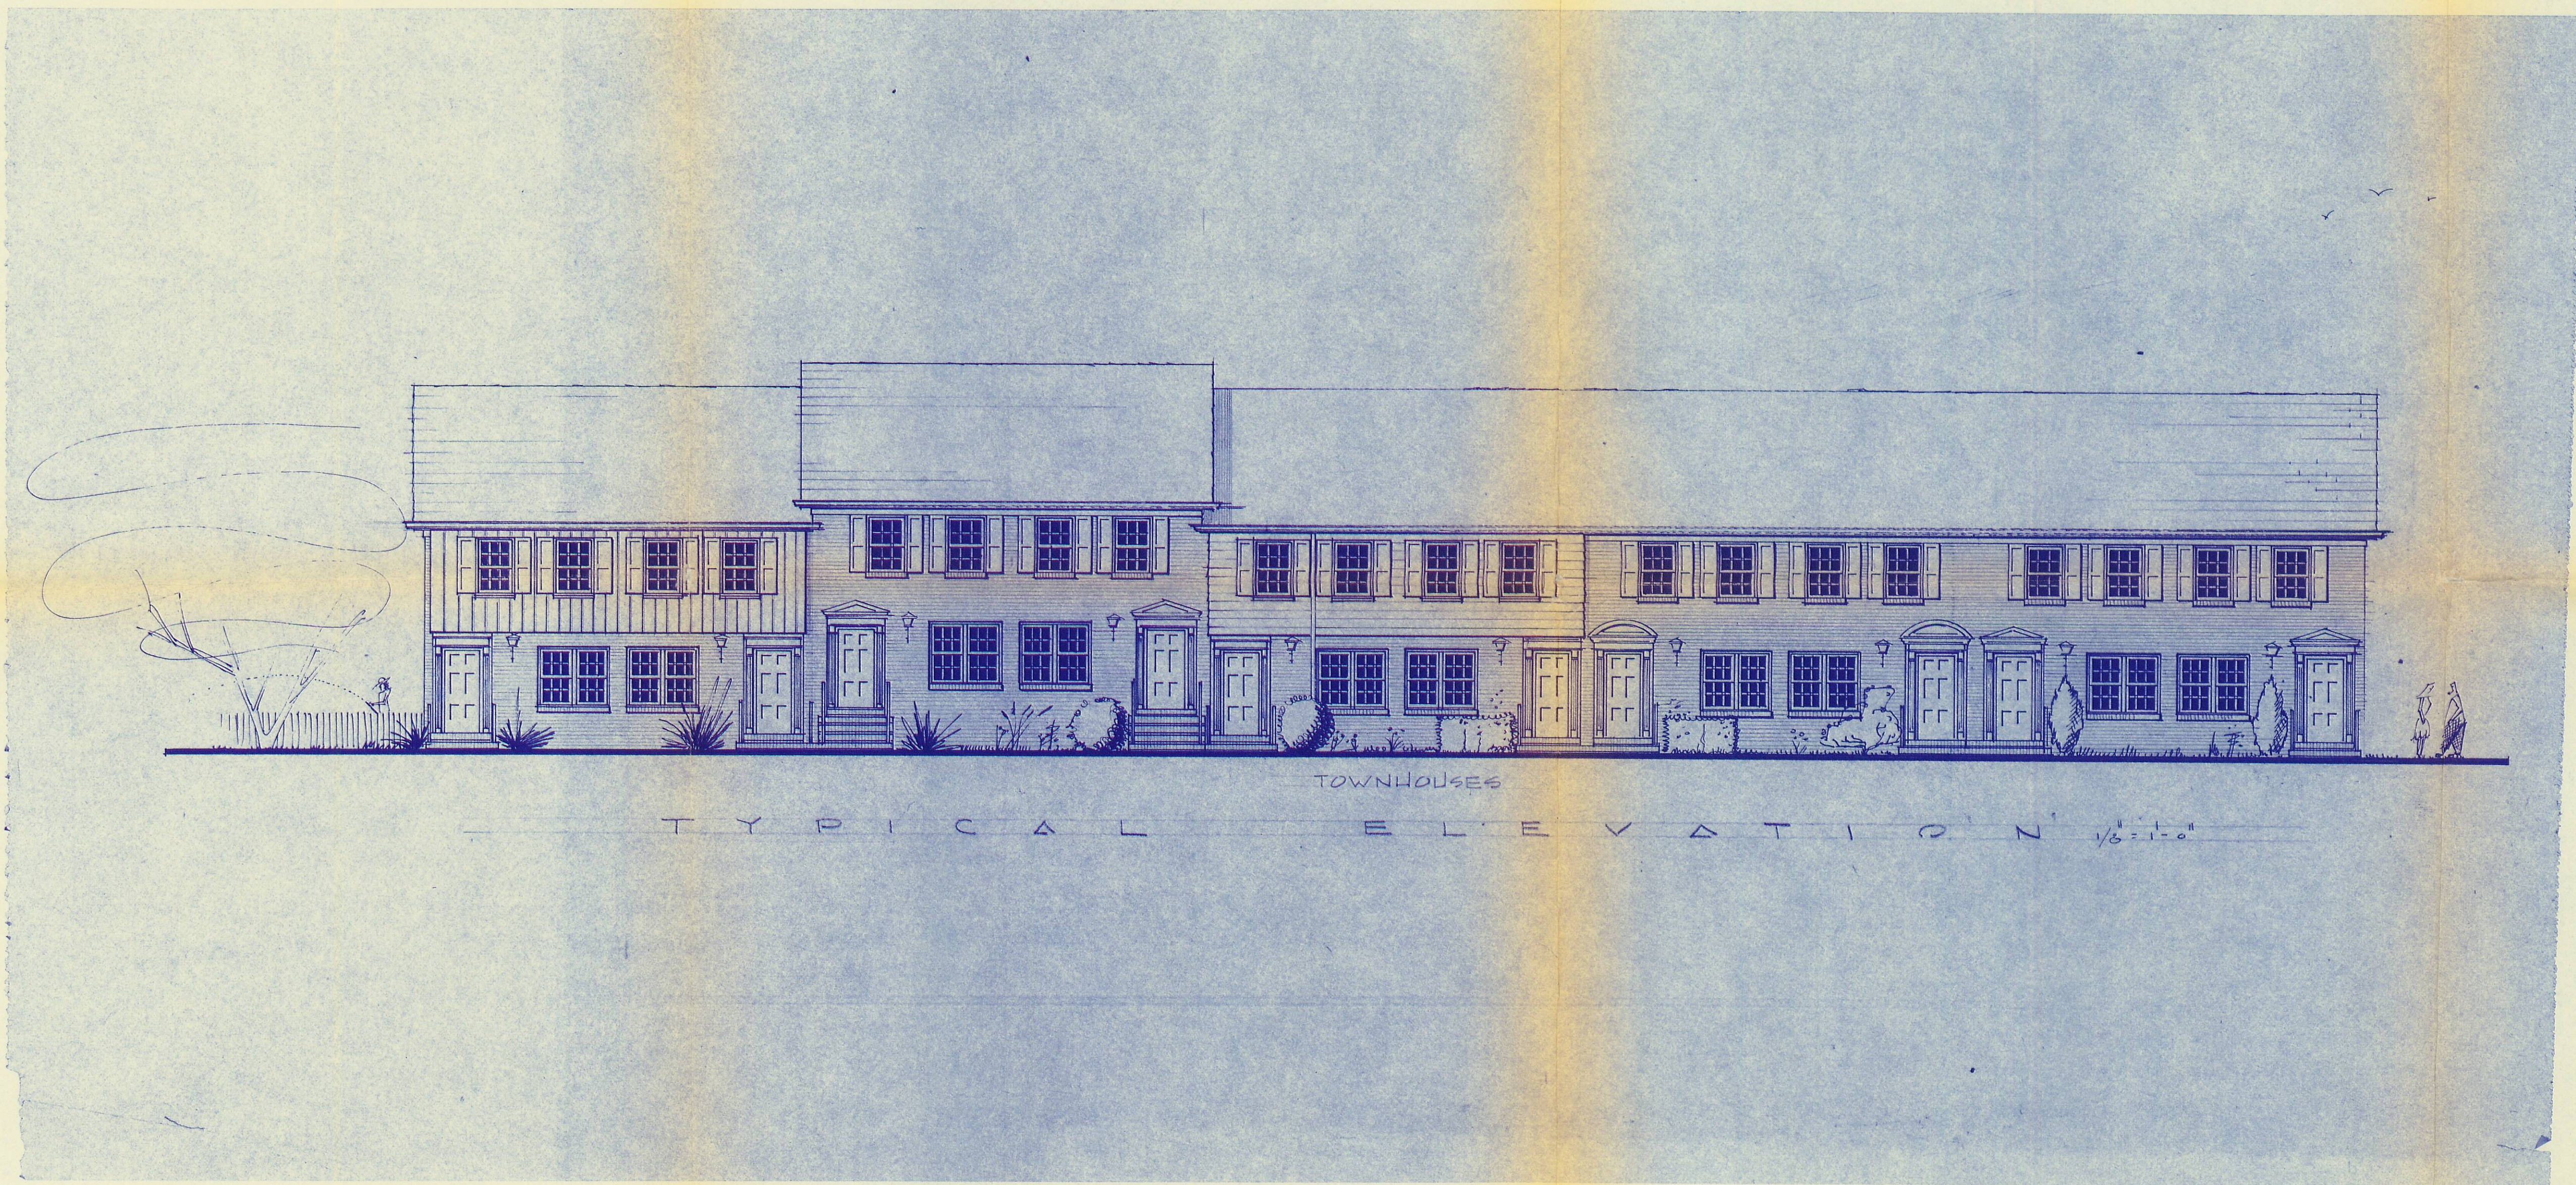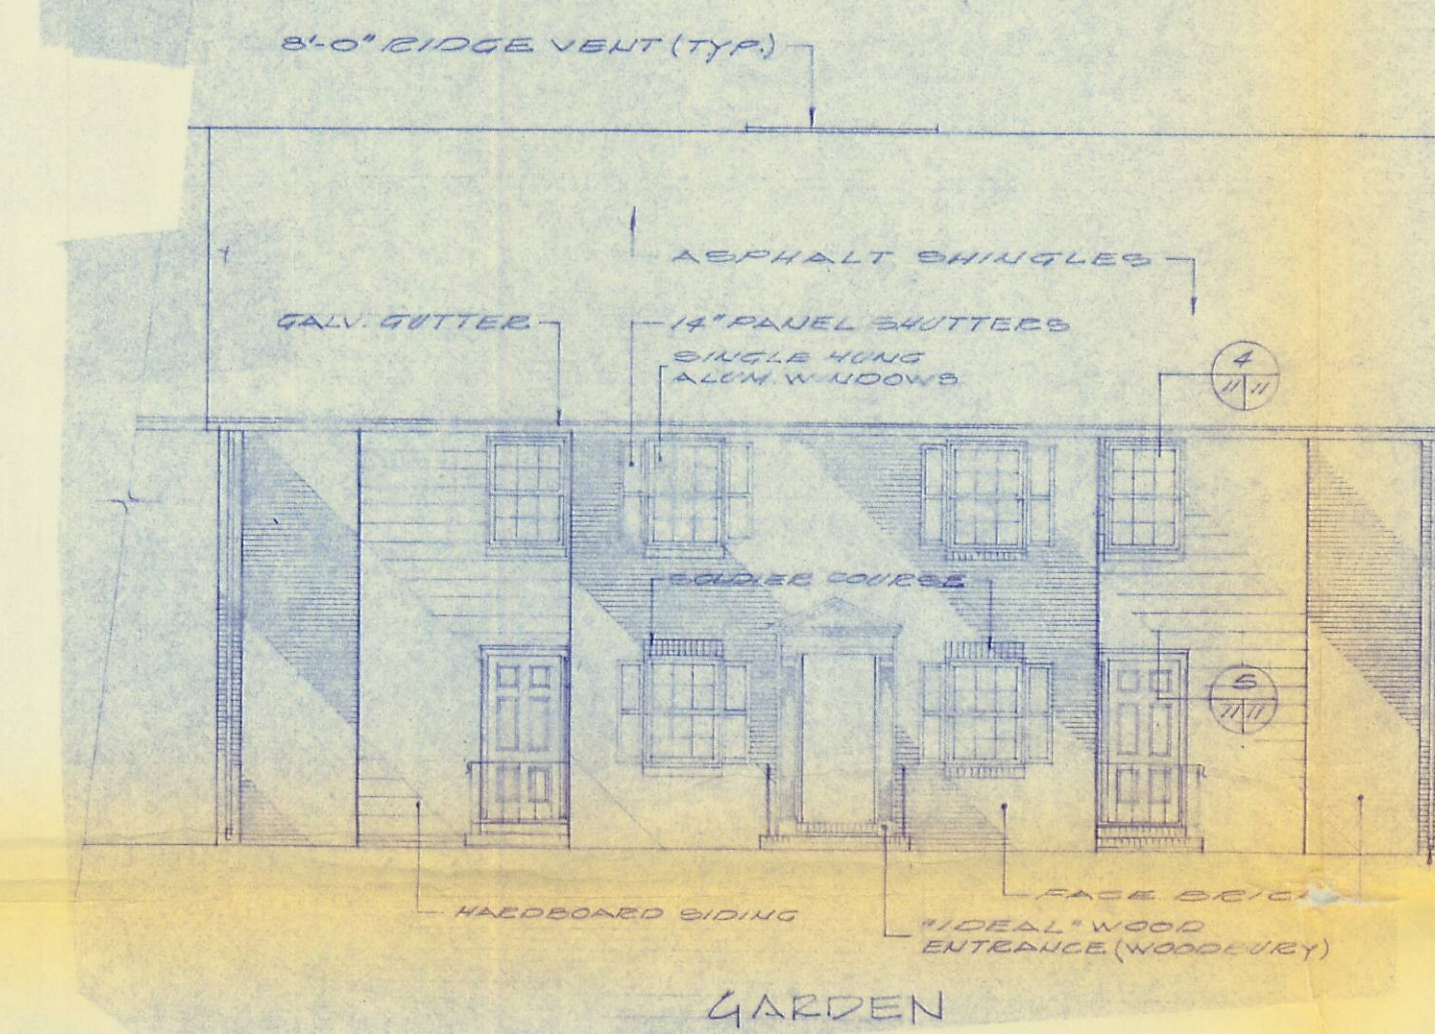

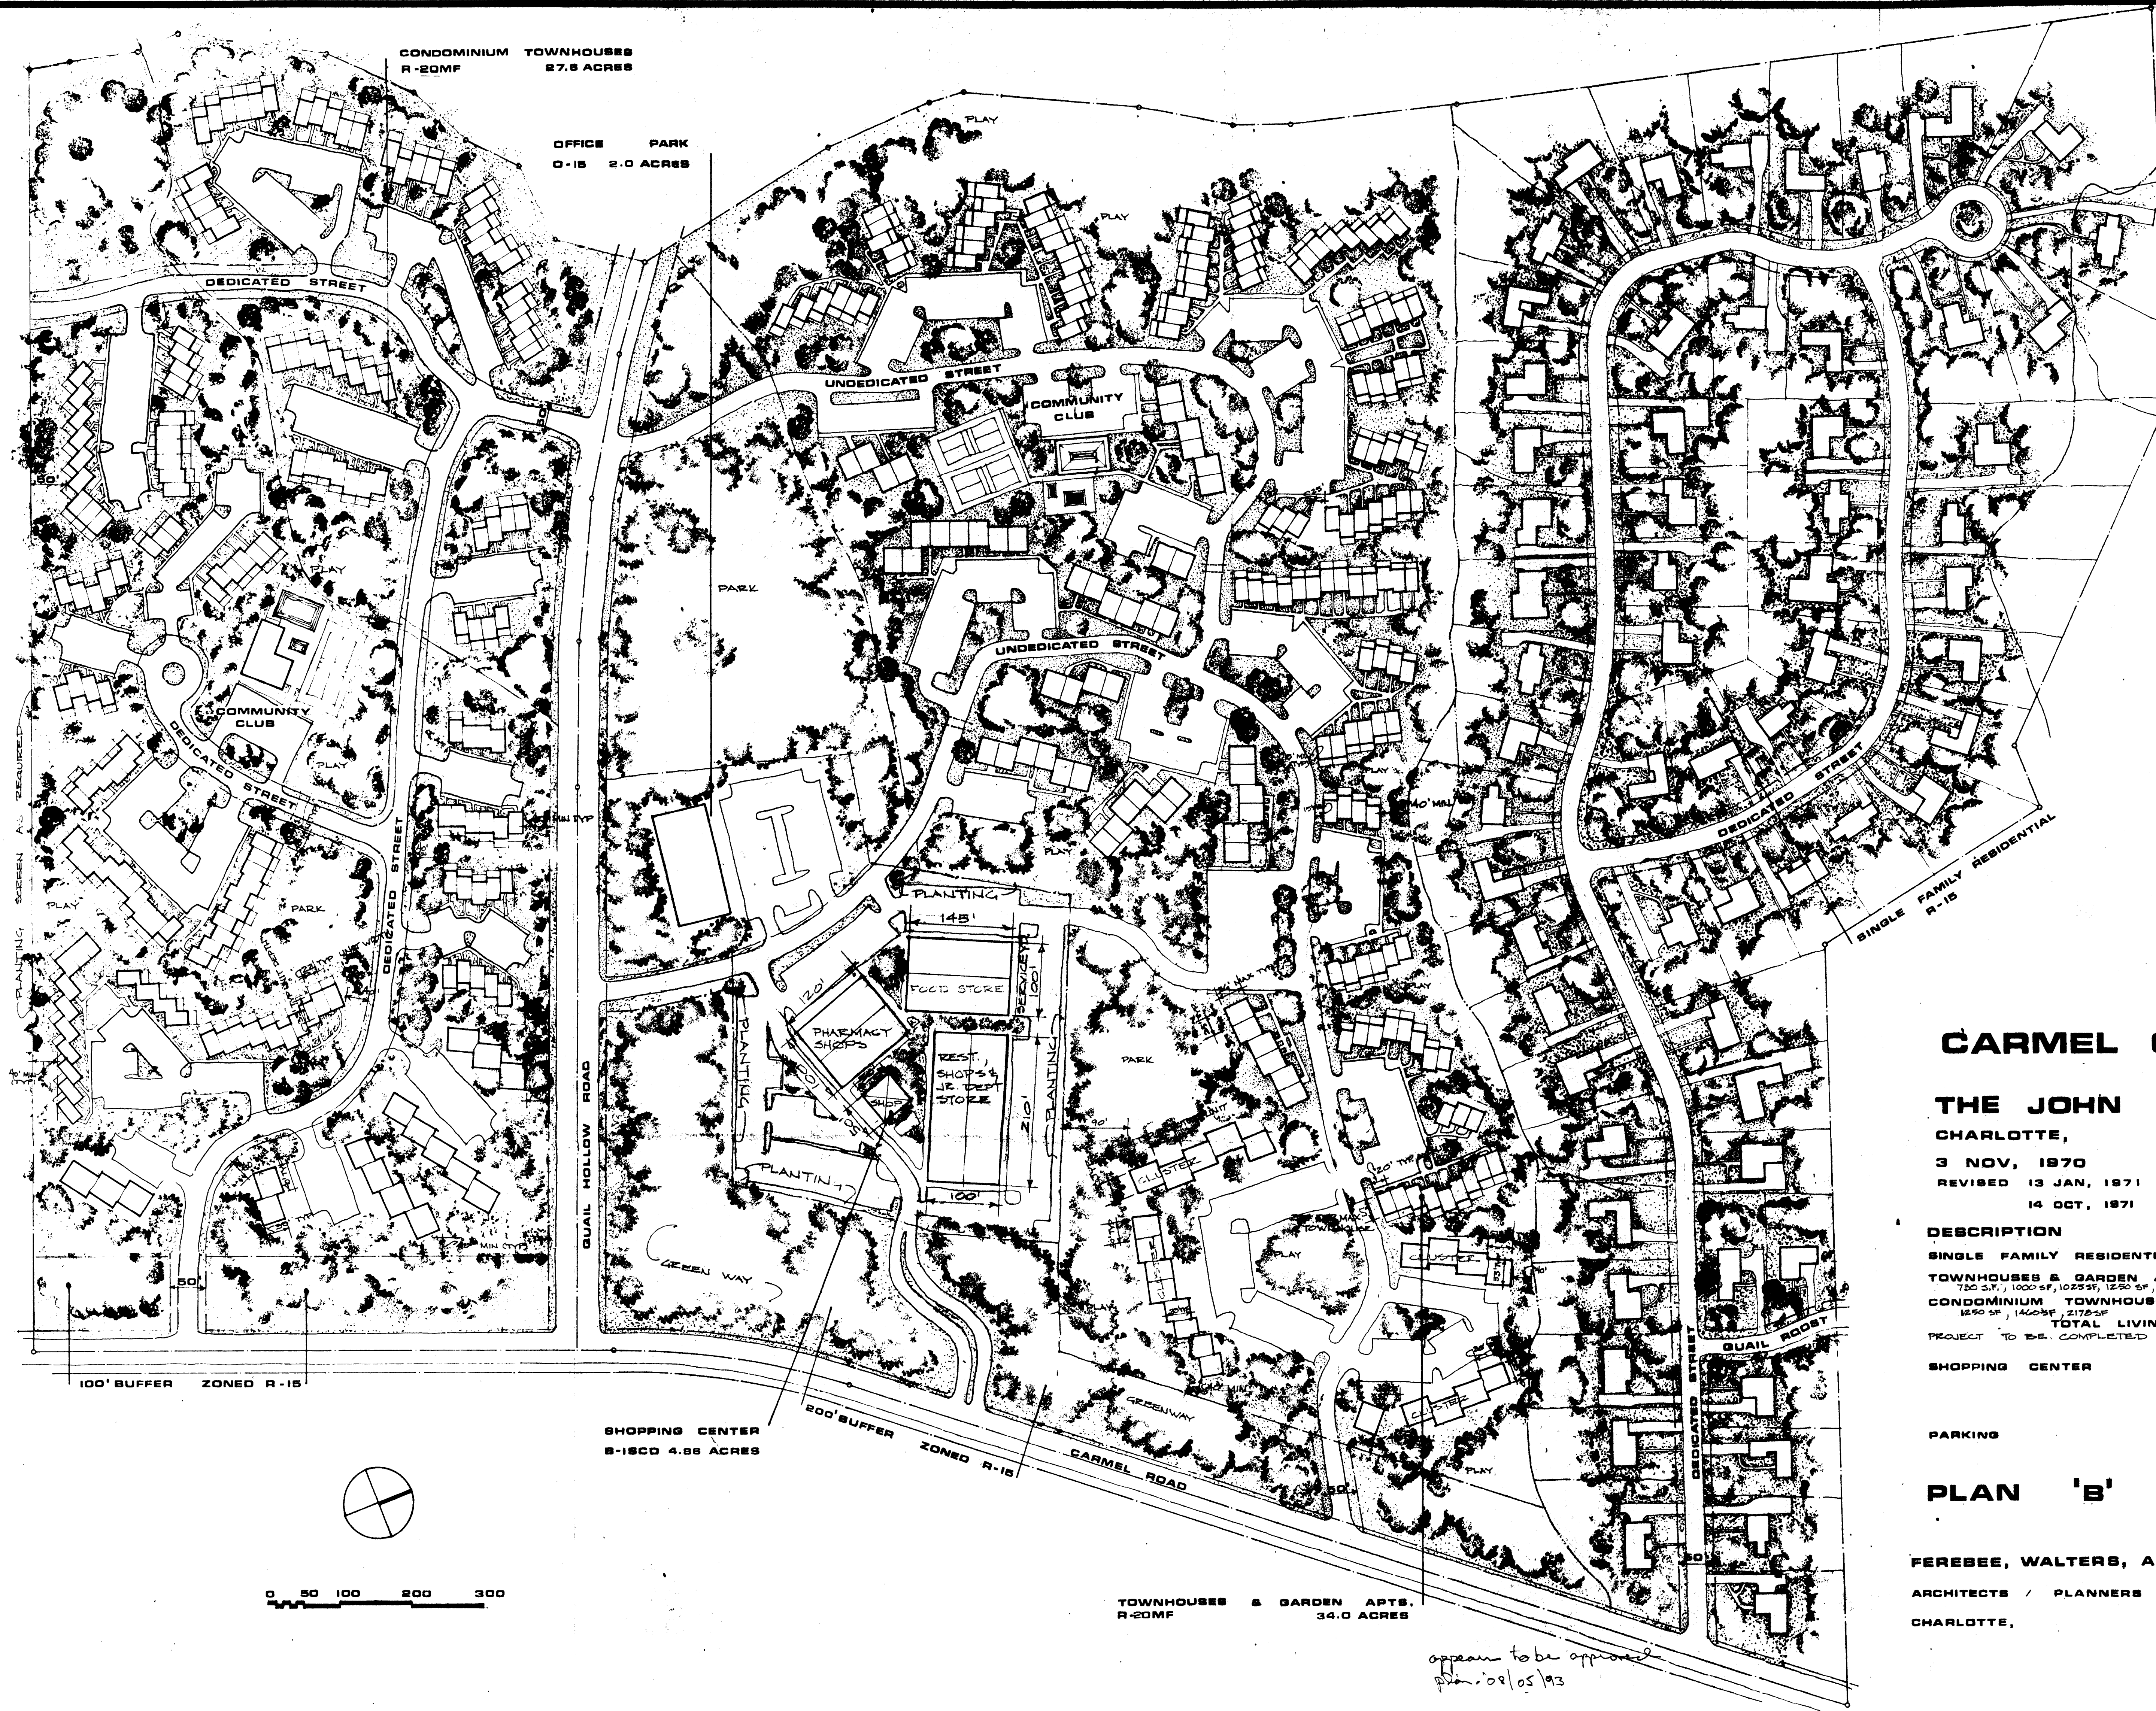

1971-067

CARMEL COMMUNITY

FOR
THE JOHN CROSLAND CO.

CHARLOTTE, NORTH CAROLINA

3 NOV, 1970

REVISED 13 JAN, 1971

14 OCT, 1971

PROJ. NO. 541

DESCRIPTION	ZONING	UNITS
SINGLE FAMILY RESIDENTIAL	R-15	62
TOWNHOUSES & GARDEN APTS. 720 SF, 1025 SF, 1250 SF, 1400 SF	R-15MF	258
CONDOMINIUM TOWNHOUSES 1250 SF, 1400 SF, 2100 SF	R-15MF	174
TOTAL LIVING UNITS		495
PROJECT TO BE COMPLETED IN ONE PHASE		
SHOPPING CENTER	B-1SCD	50,000 SF
PARKING	B-1SCD	250 CARS

PLAN 'B'


FEREBEE, WALTERS, AND ASSOCIATES

ARCHITECTS / PLANNERS / ENGINEERS

CHARLOTTE, NORTH CAROLINA



appears to be approved
plan 08/05/93

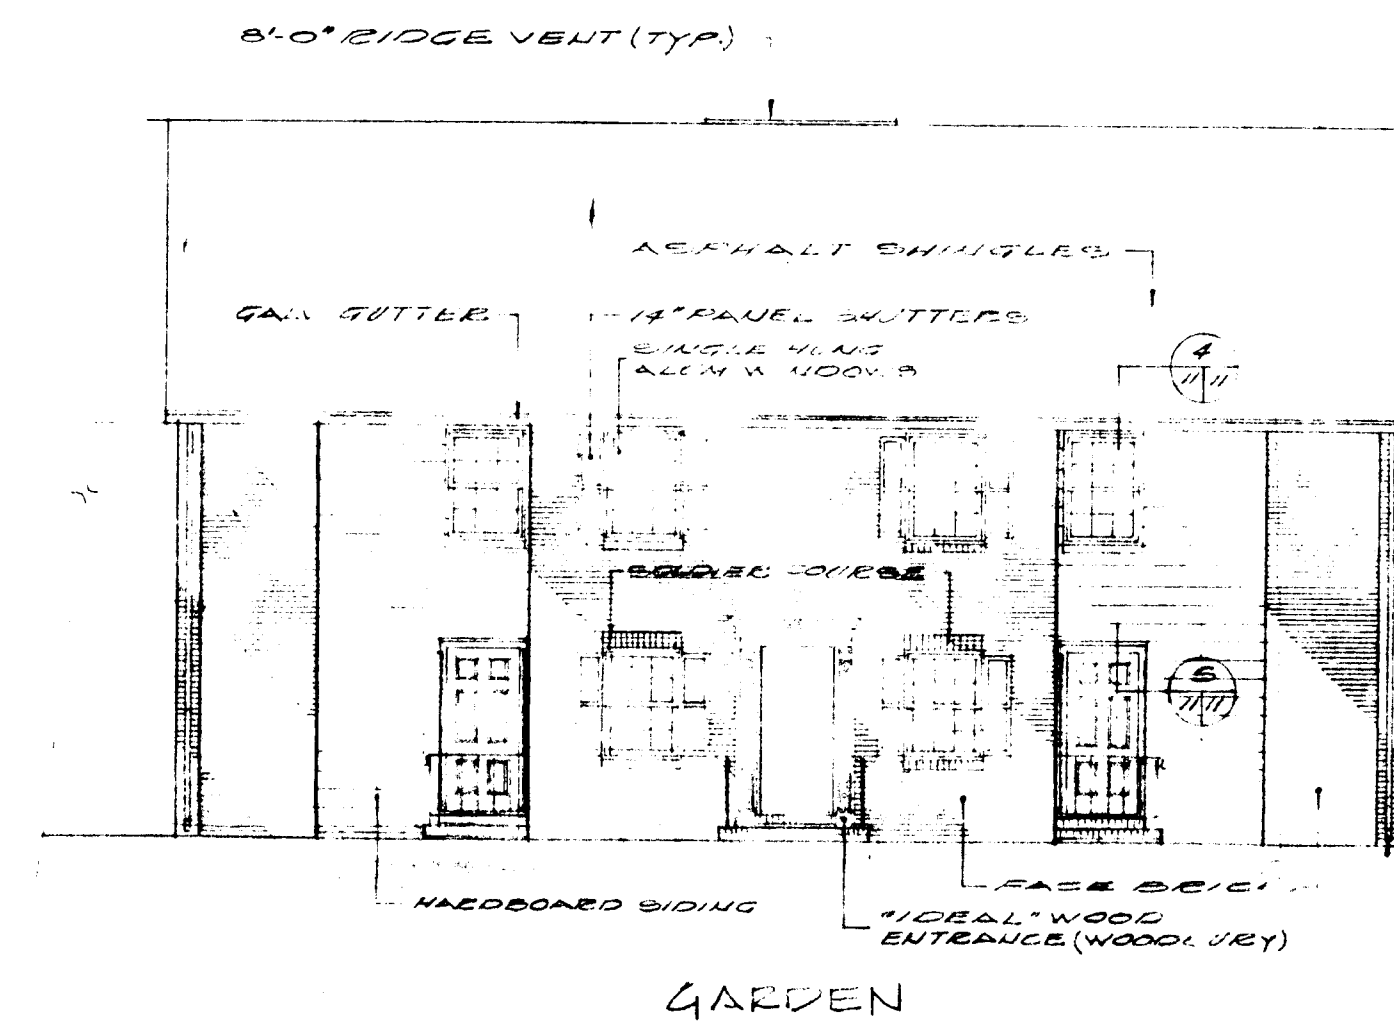

TOWNHOUSES

TYPICAL ELEVATION