


W.P. 80  
by 250  
for 1000

369 LOTS

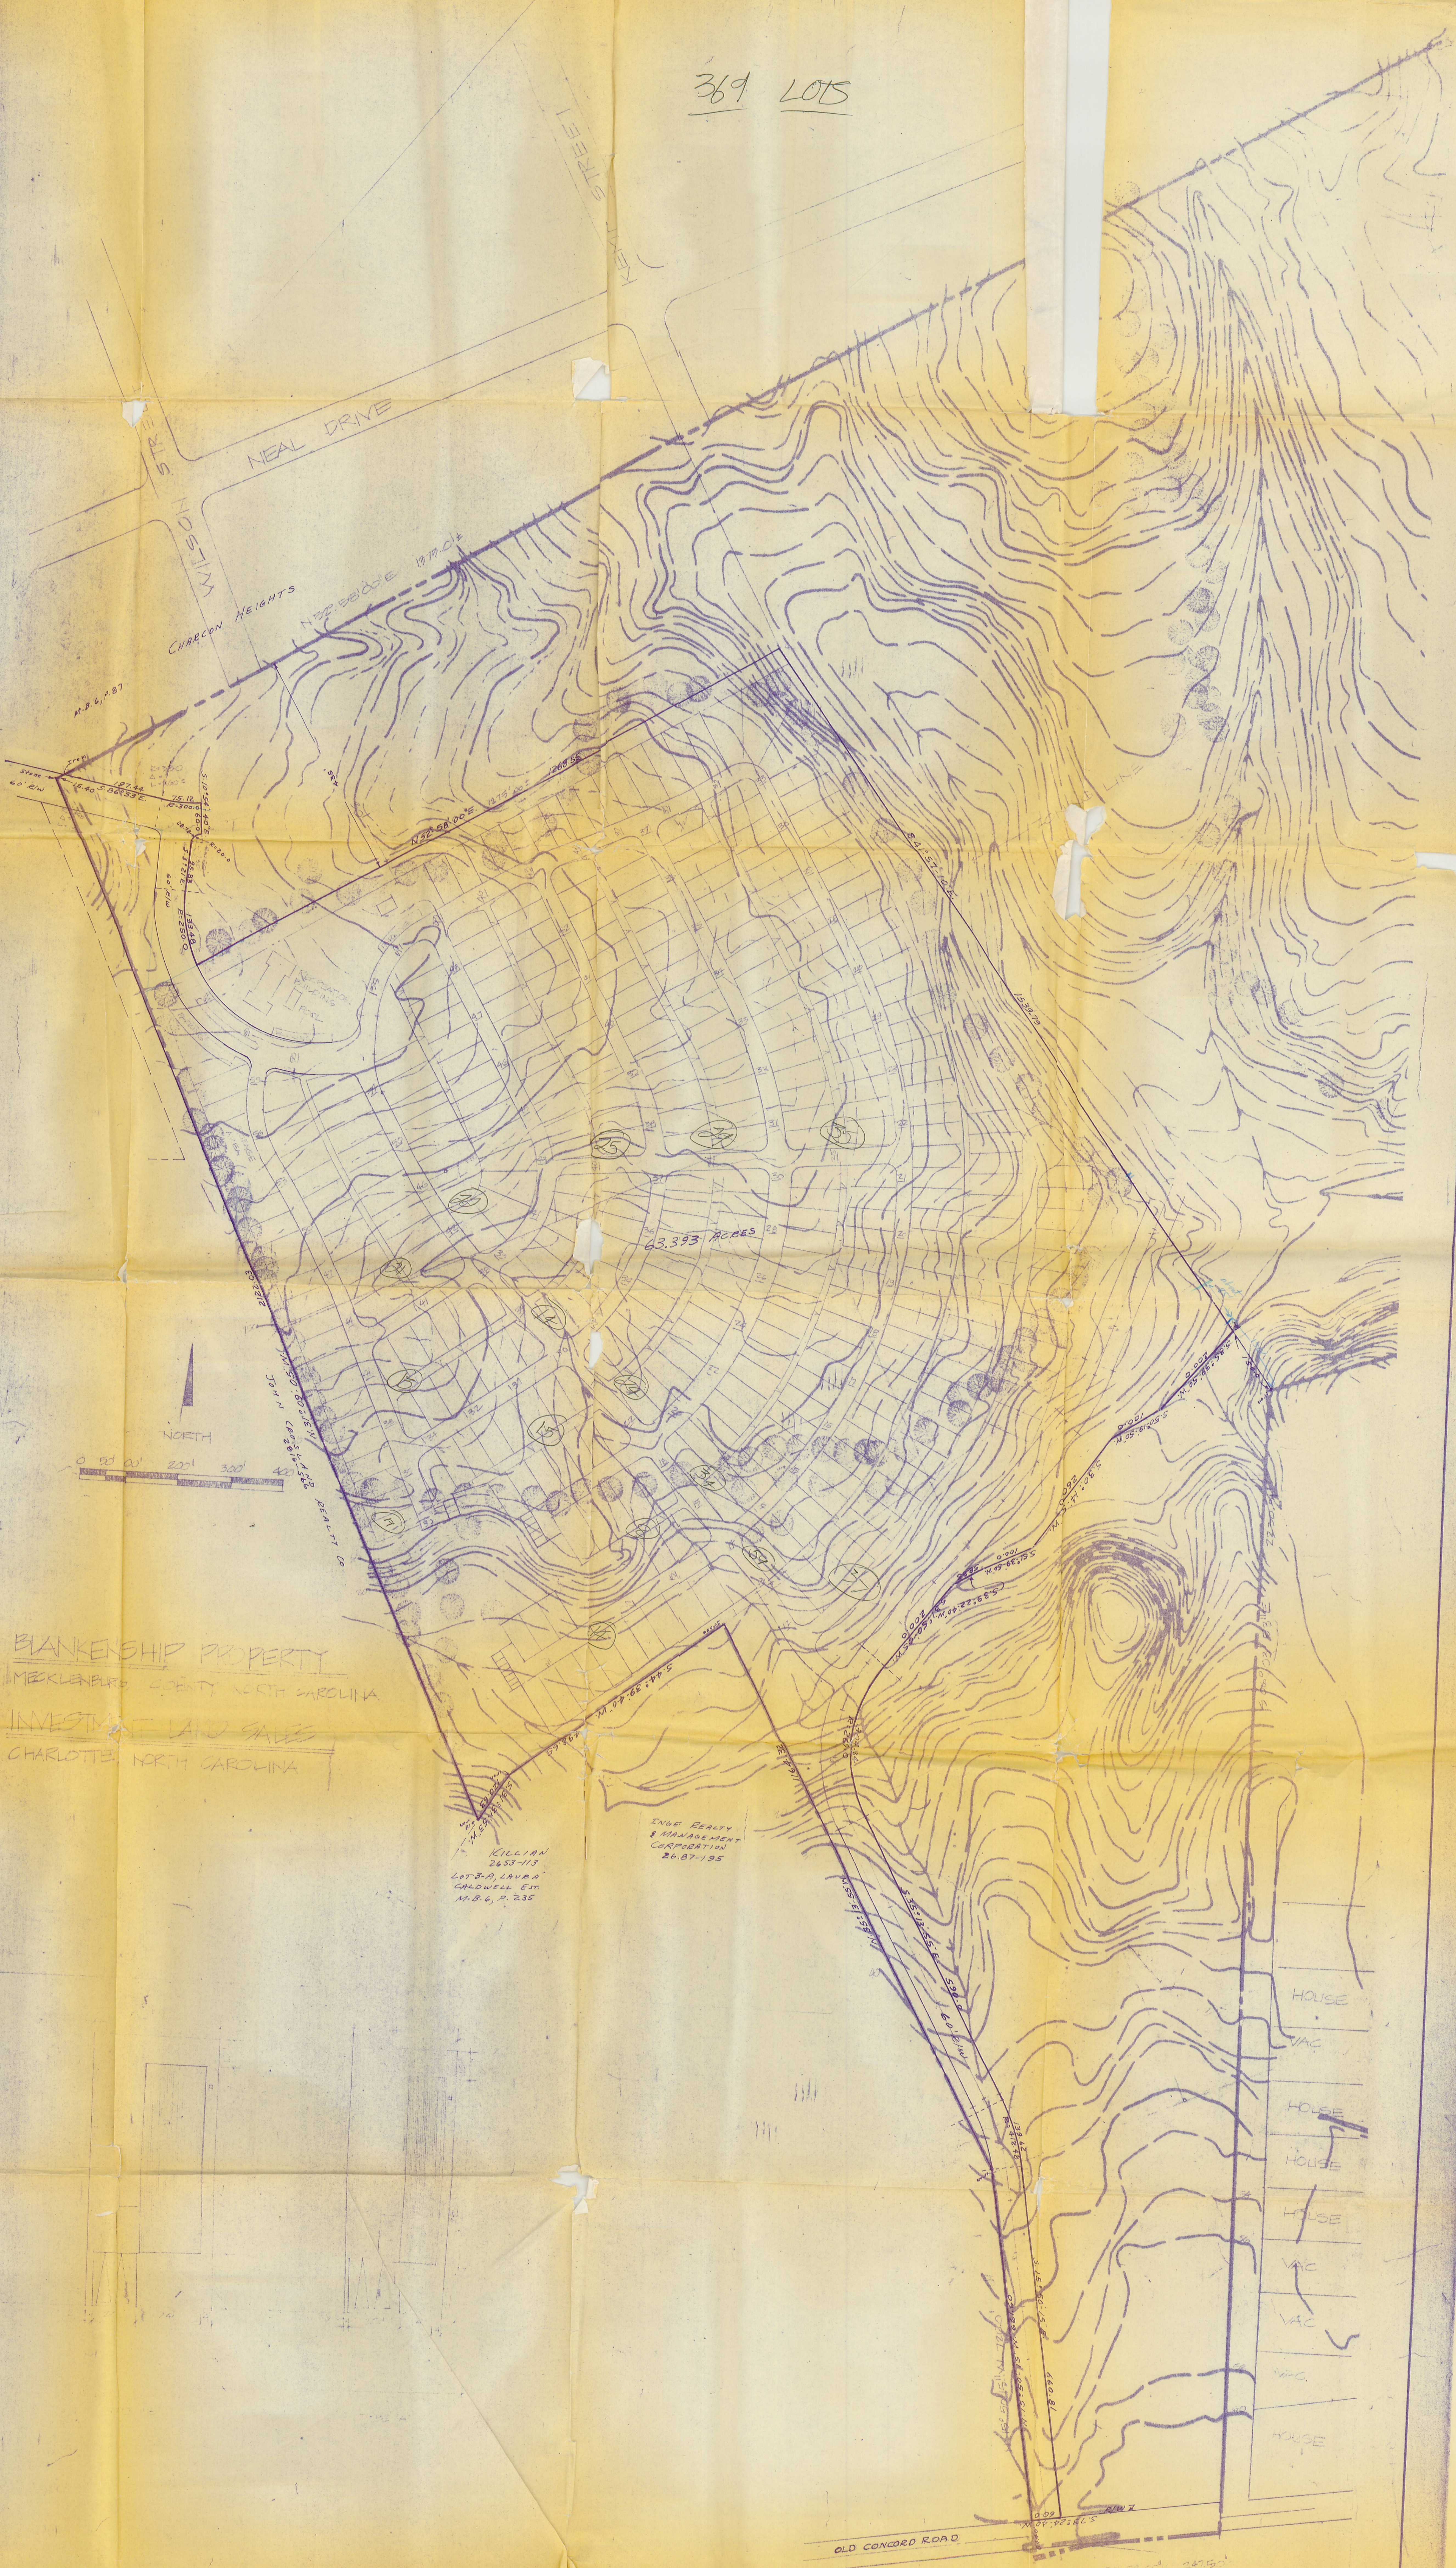

BLANKSHIP PROPERTY  
MCKENNA PROPERTY NORTH CAROLINA  
INVESTMENT LAND SALES  
CHARLOTTE NORTH CAROLINA

KILLIAN  
2653-113  
CALIFORNIA  
N.B. 6, P. 235

ENGINEERING  
& MANAGEMENT  
CORPORATION  
2657-195

- HOUSE
- VAC
- HOUSE
- HOUSE
- HOUSE
- VAC
- VAC
- VAC
- HOUSE

OLD CONCORD ROAD

TITLE	REVISION	DATE	BY	DATE

**BOISE CASCADE**  
**BUILDING**  
**CO.**  
MOBILE HOME COMMUNITIES DIVISION  
5763 W. 96TH ST. LOS ANGELES, CALIF. 213-641-5800

