
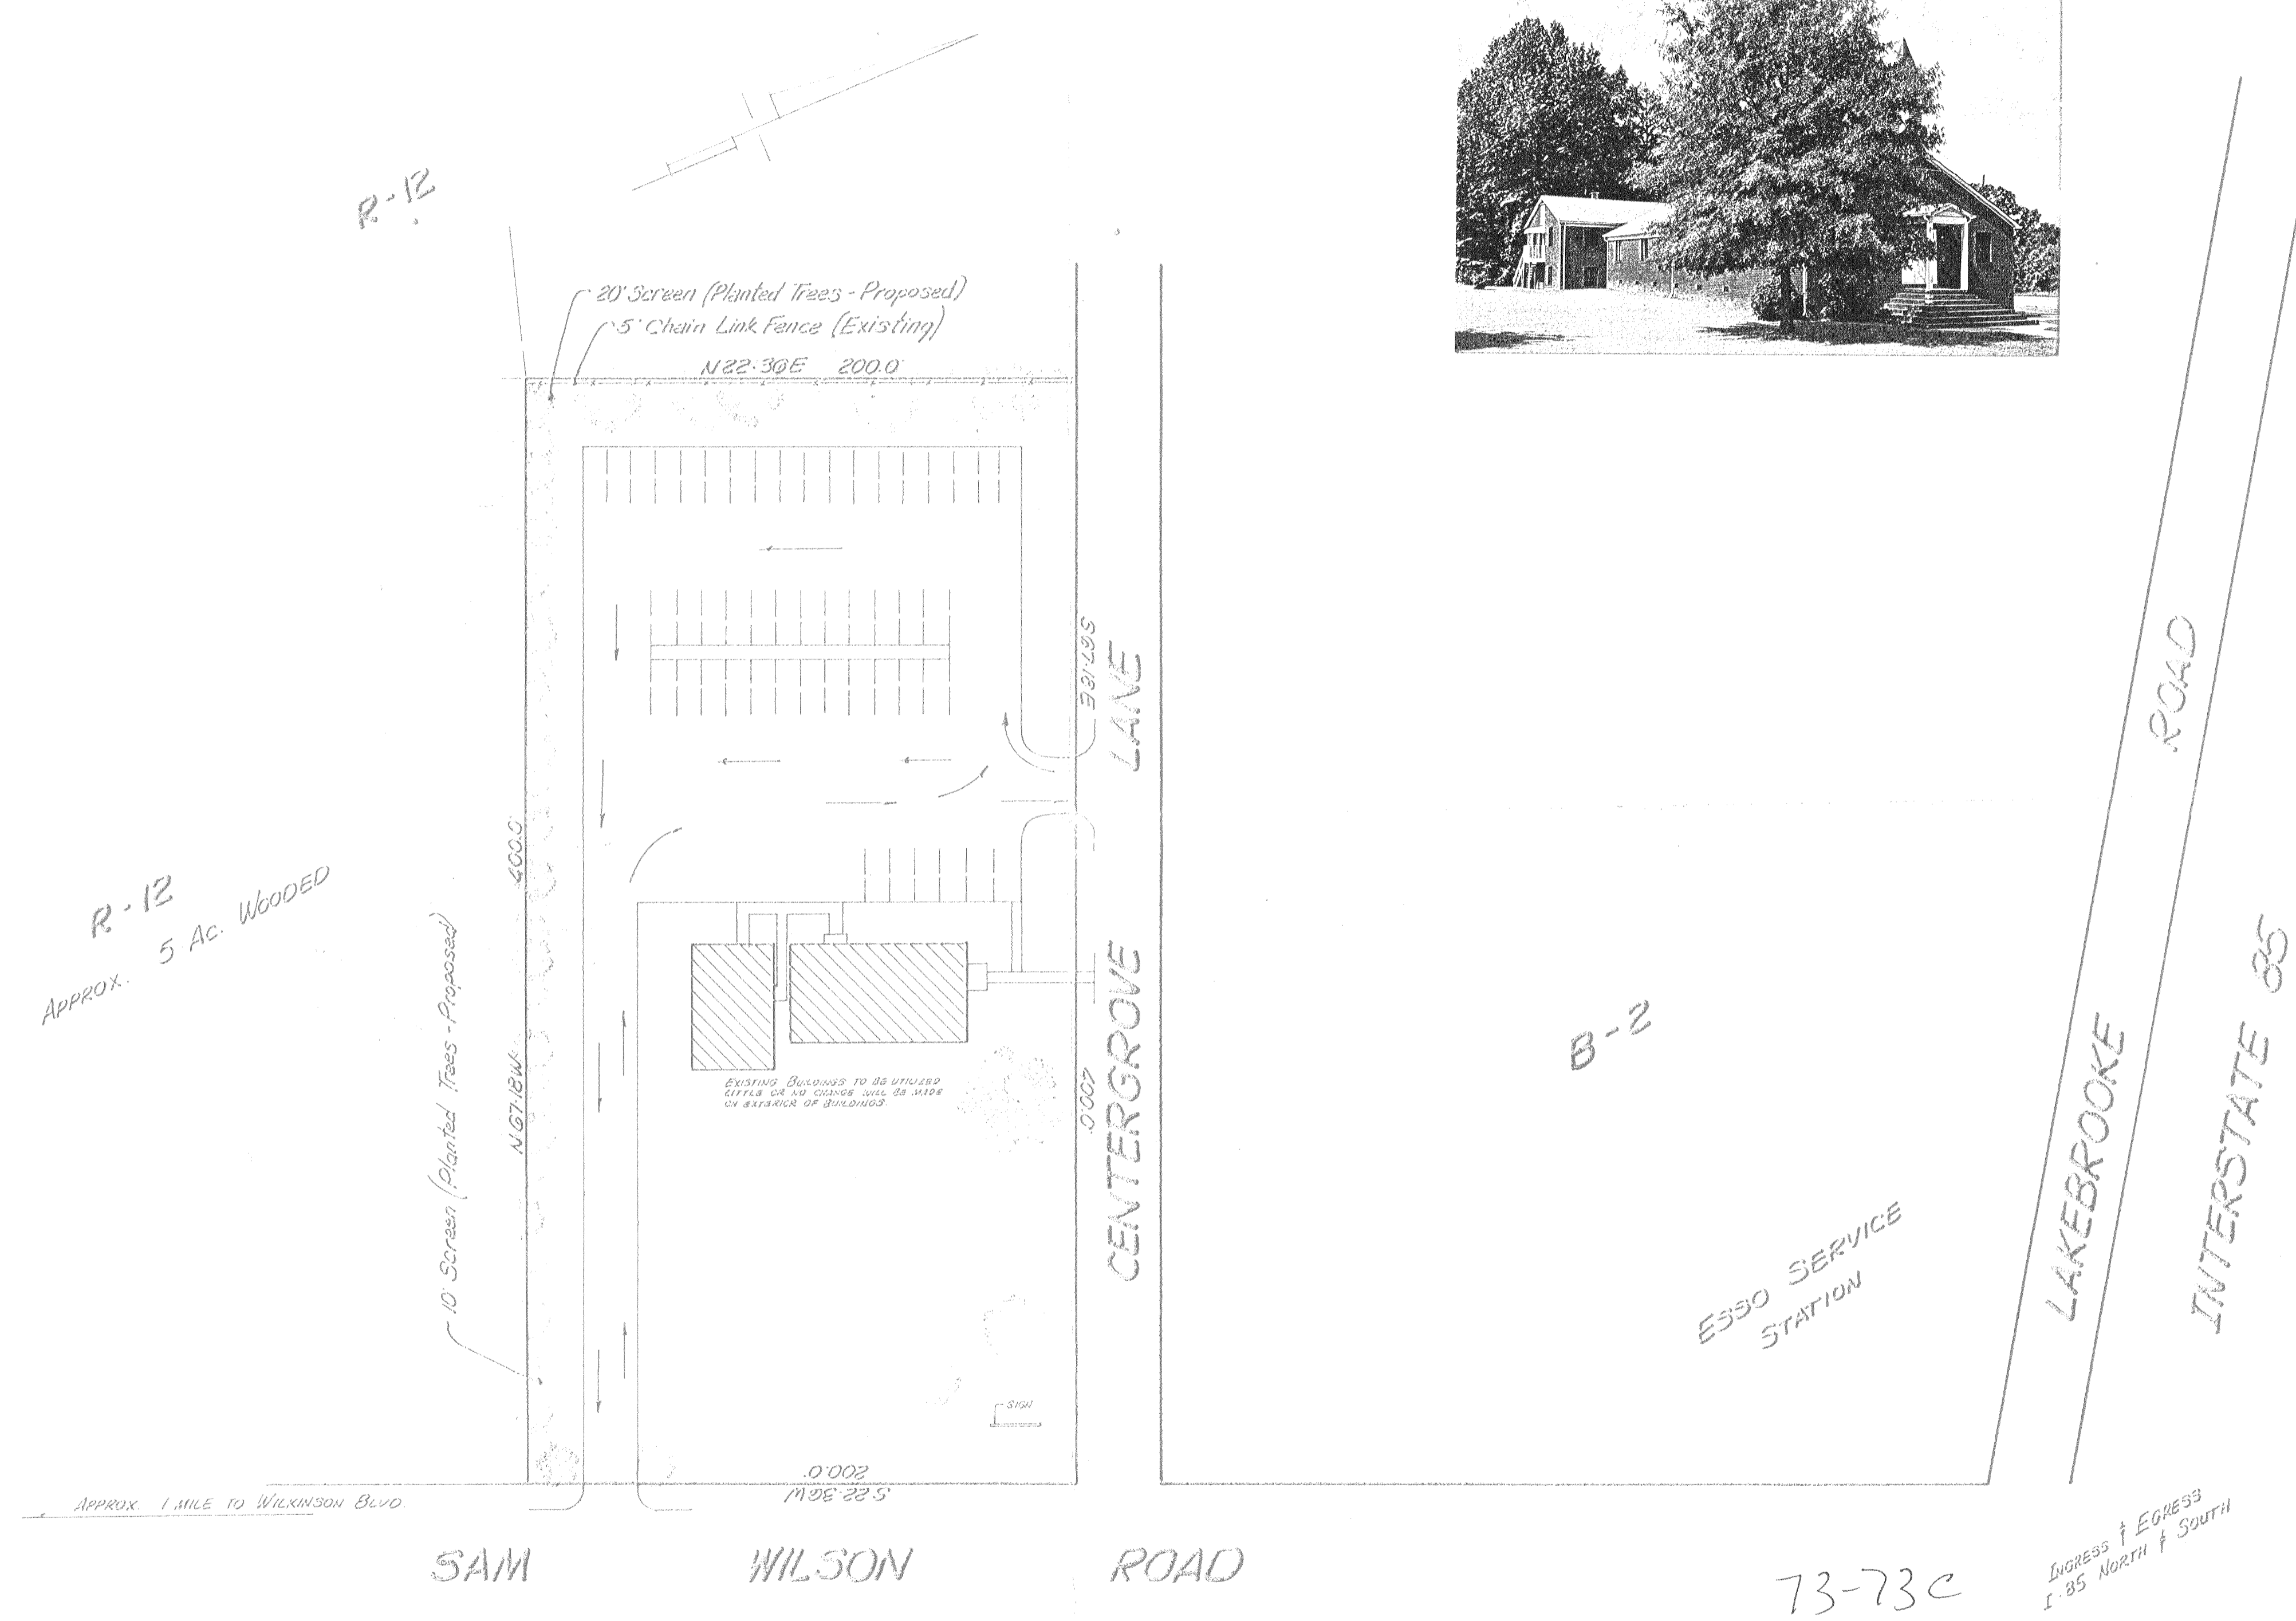


7

7

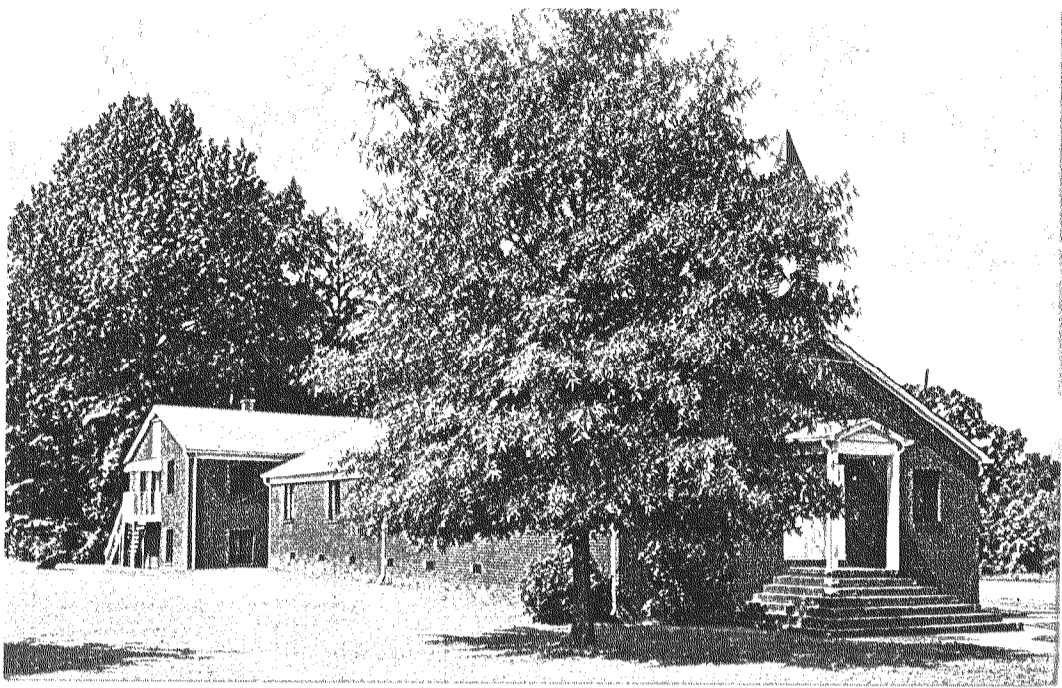

R-12

R-12  
APPROX. 5 AC. WOODED

B-2

ESSO SERVICE  
STATION

LAKEBROOKE  
ROAD  
INTERSTATE 85

APPROX. 1 MILE TO WILKINSON BLVD.

SAM WILSON ROAD

73-73c

INGRESS & EGRESS  
I-85 NORTH & SOUTH

MOBIL OIL  
SERVICE STATION

B-2

7

7