

RECREATION

CONDOMINIUMS

MULTI FAMILY 'A'

CONDOMINIUMS

COBBLESTONE CENTRE

MULTI FAMILY 'B'

SINGLE FAMILY

OFFICE PARK

ROMAN CATHOLIC DIOCESE OF CHAR.

BAPTIST CHURCH

ROBINWOOD WOODS

MILTON ACRES

OAK FOREST

COLEBROOK



SITE DATA
JOHN R. YARBROUGH
 REGISTERED SURVEYOR
 CHARLOTTE NORTH CAROLINA


COBBLESTONE
 CHARLOTTE N.C.
 PROPERTY OF HOBART SMITH

JACK T. GRAY
 ARCHITECT
 CHARLOTTE NORTH CAROLINA

DATE: 6-24-74
 REVISION:
 DRAWN BY: JTG
 APPROVED: JTG

Community Planning Associates, Inc.
 341 E. 7th St.
 Charlotte, N.C. 28202

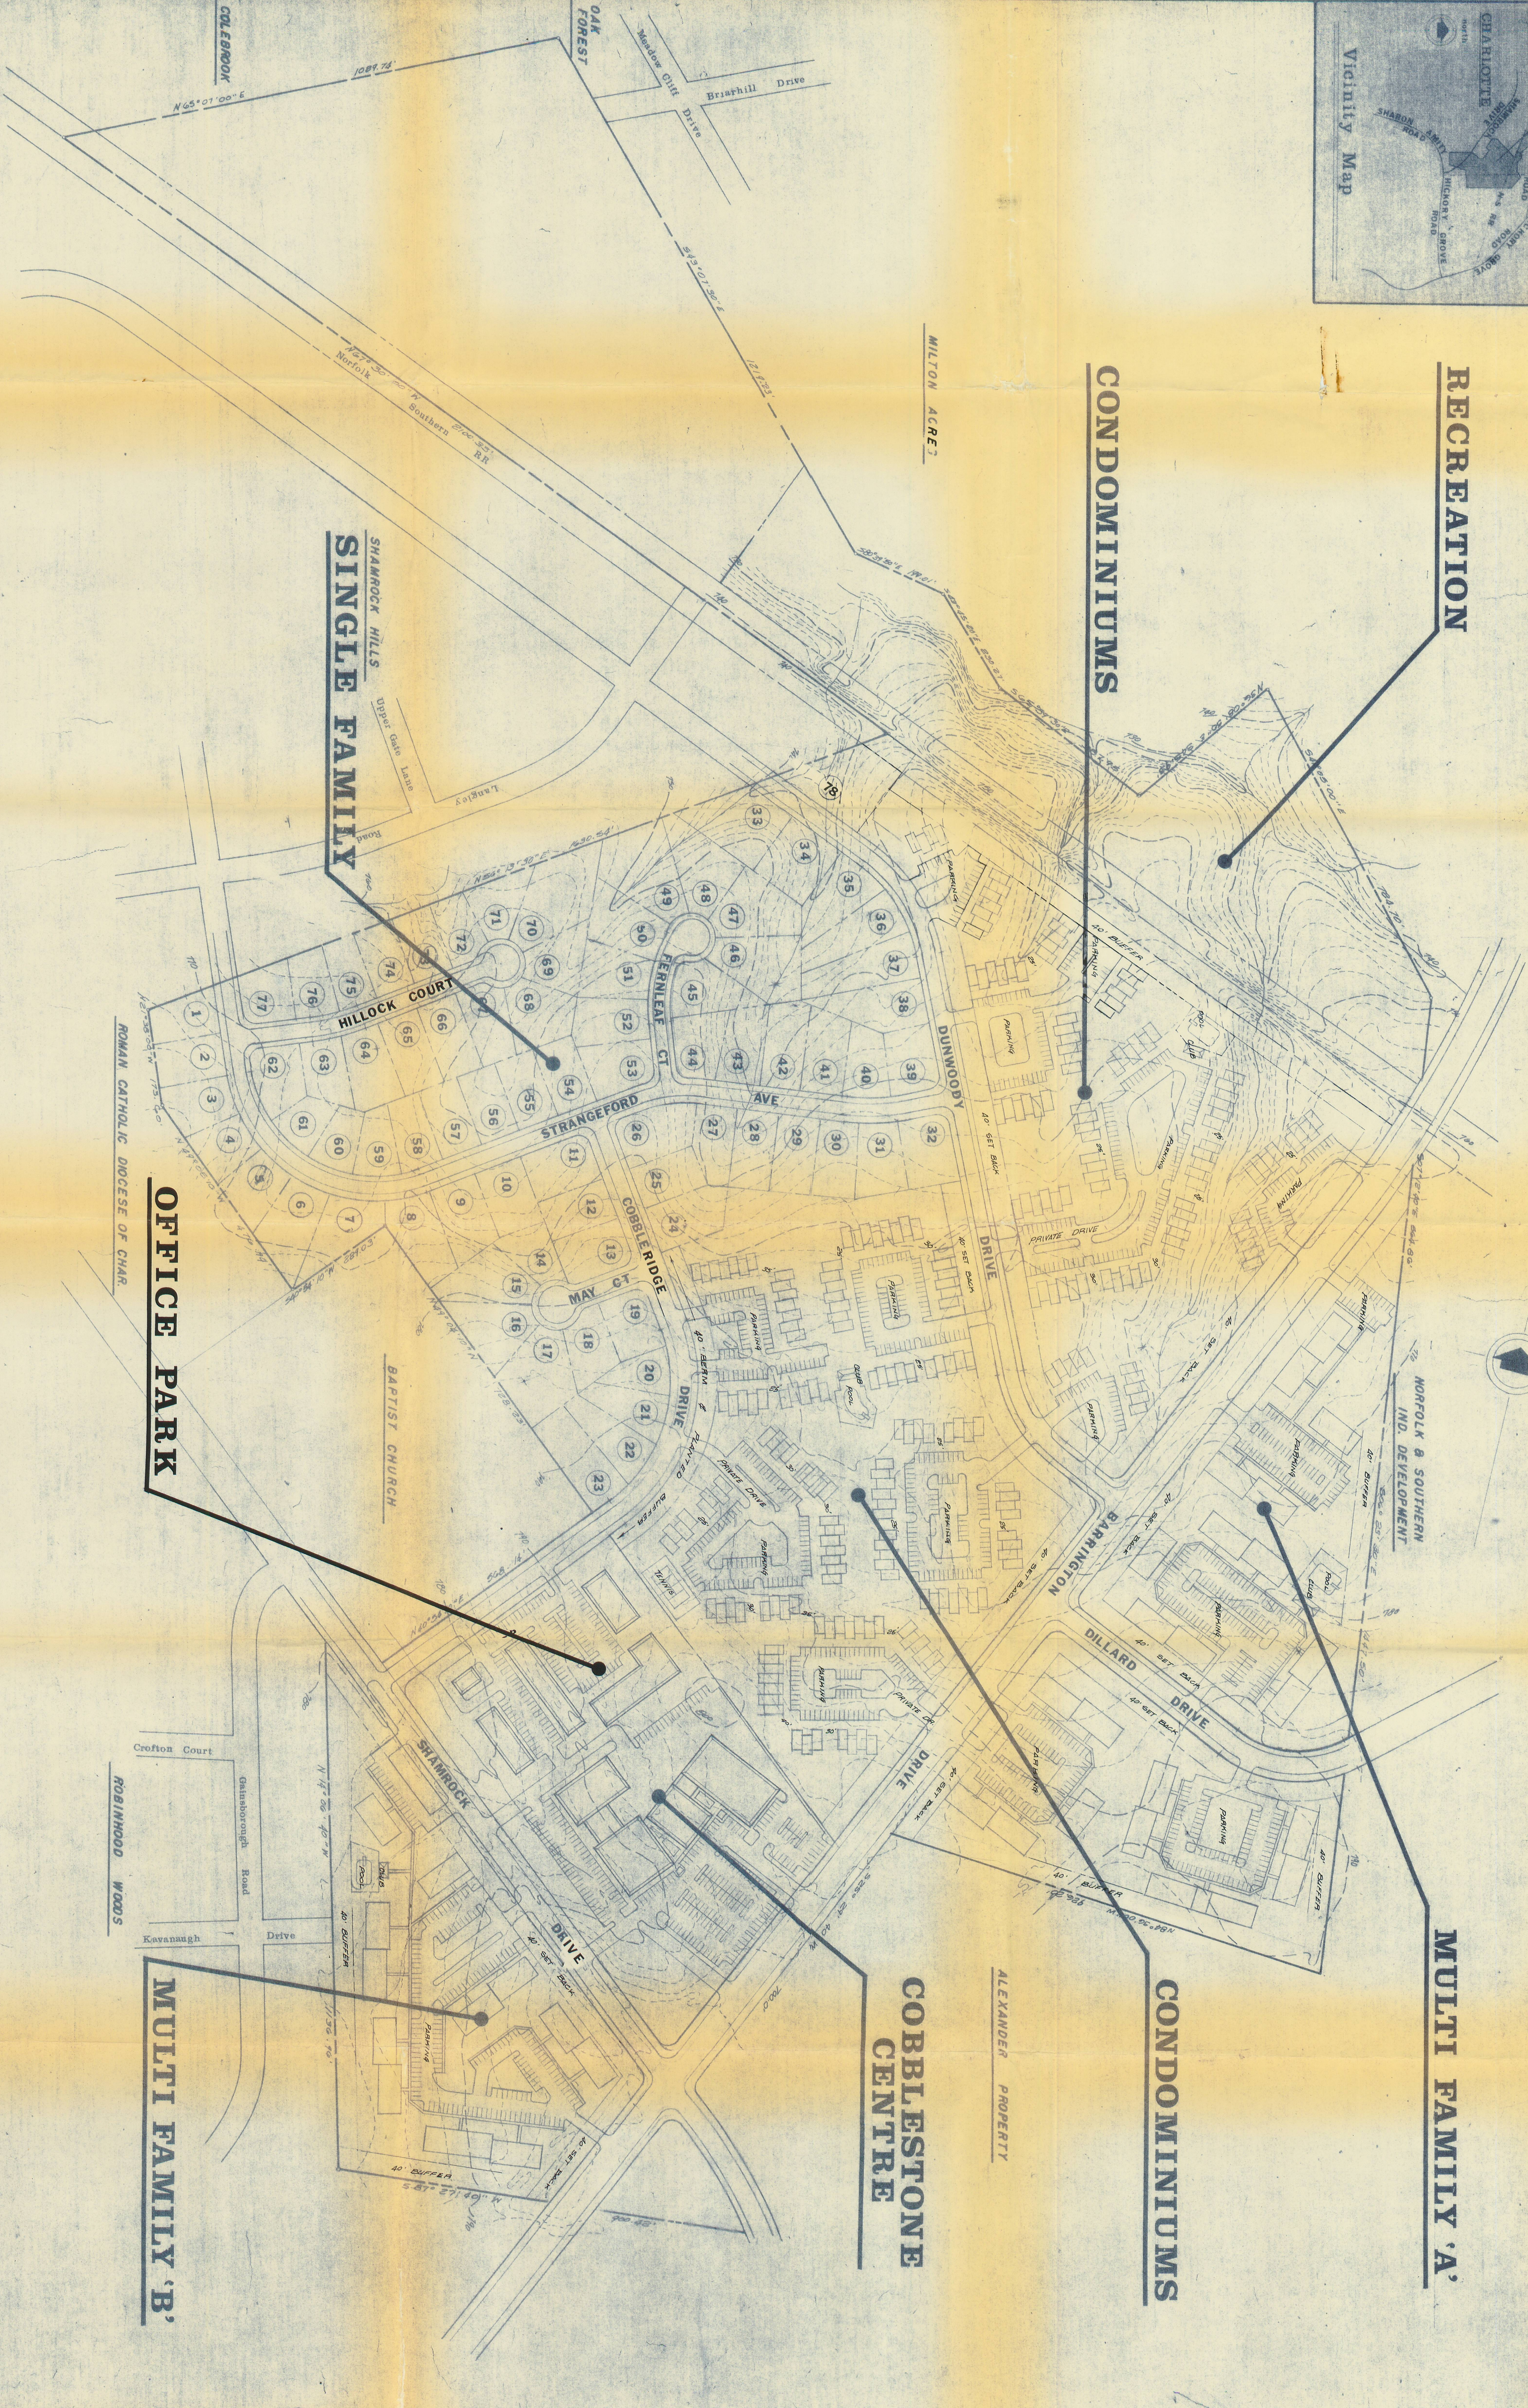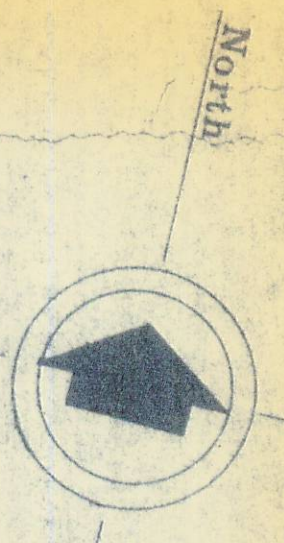

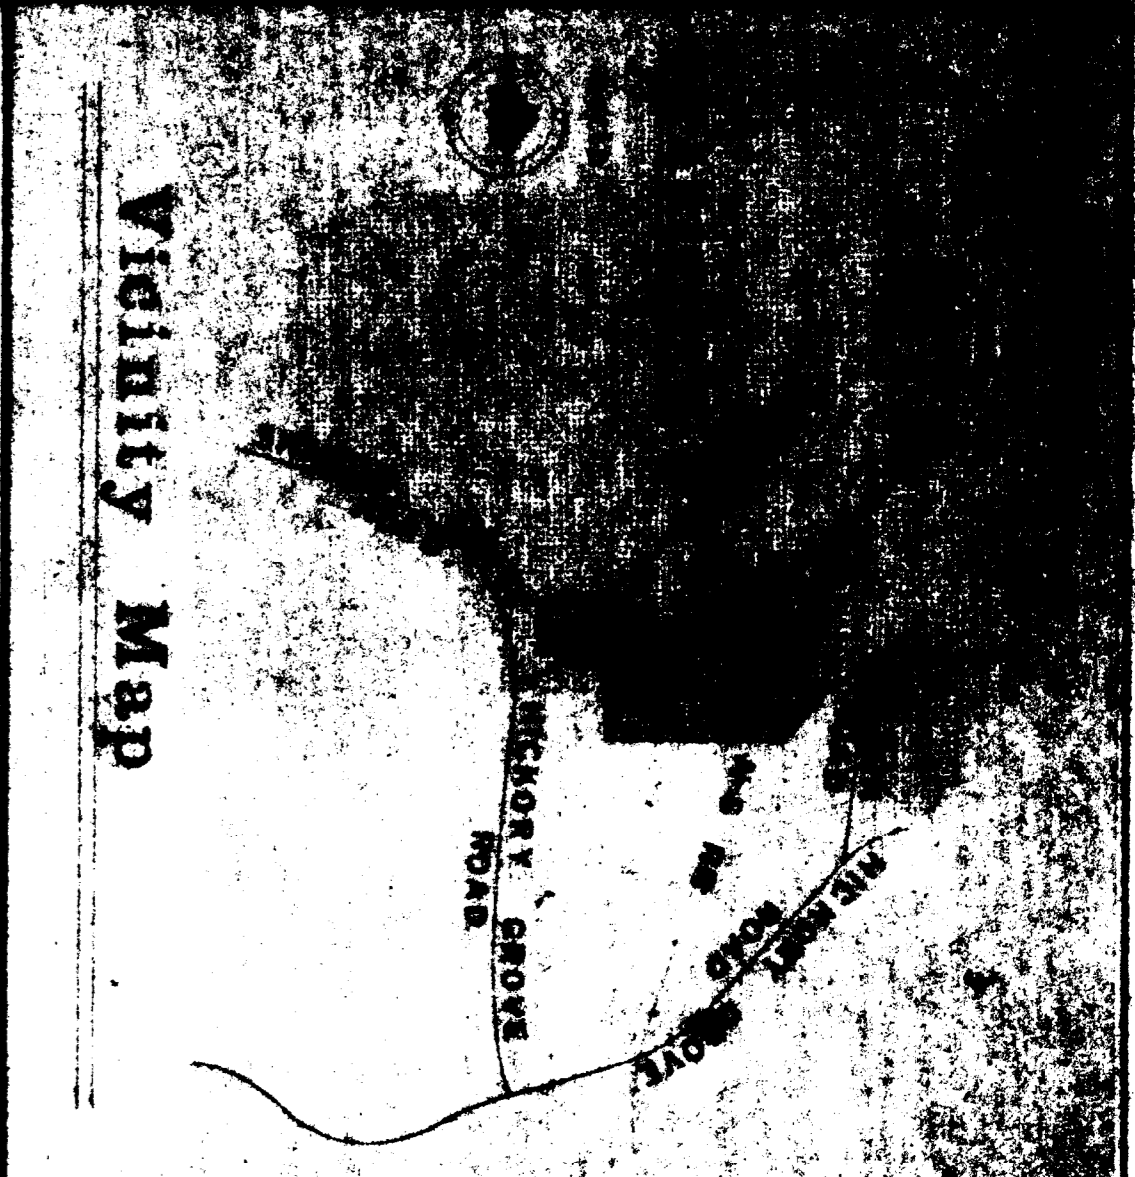

RECREATION

CONDOMINIUMS

MULTI FAMILY 'A'



CONDOMINIUMS

COBBLESTONE CENTRE

SINGLE FAMILY

OFFICE PARK

MULTI FAMILY 'B'

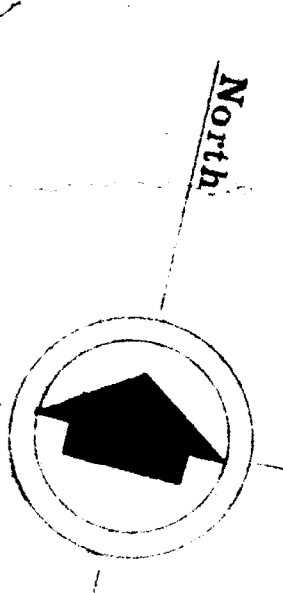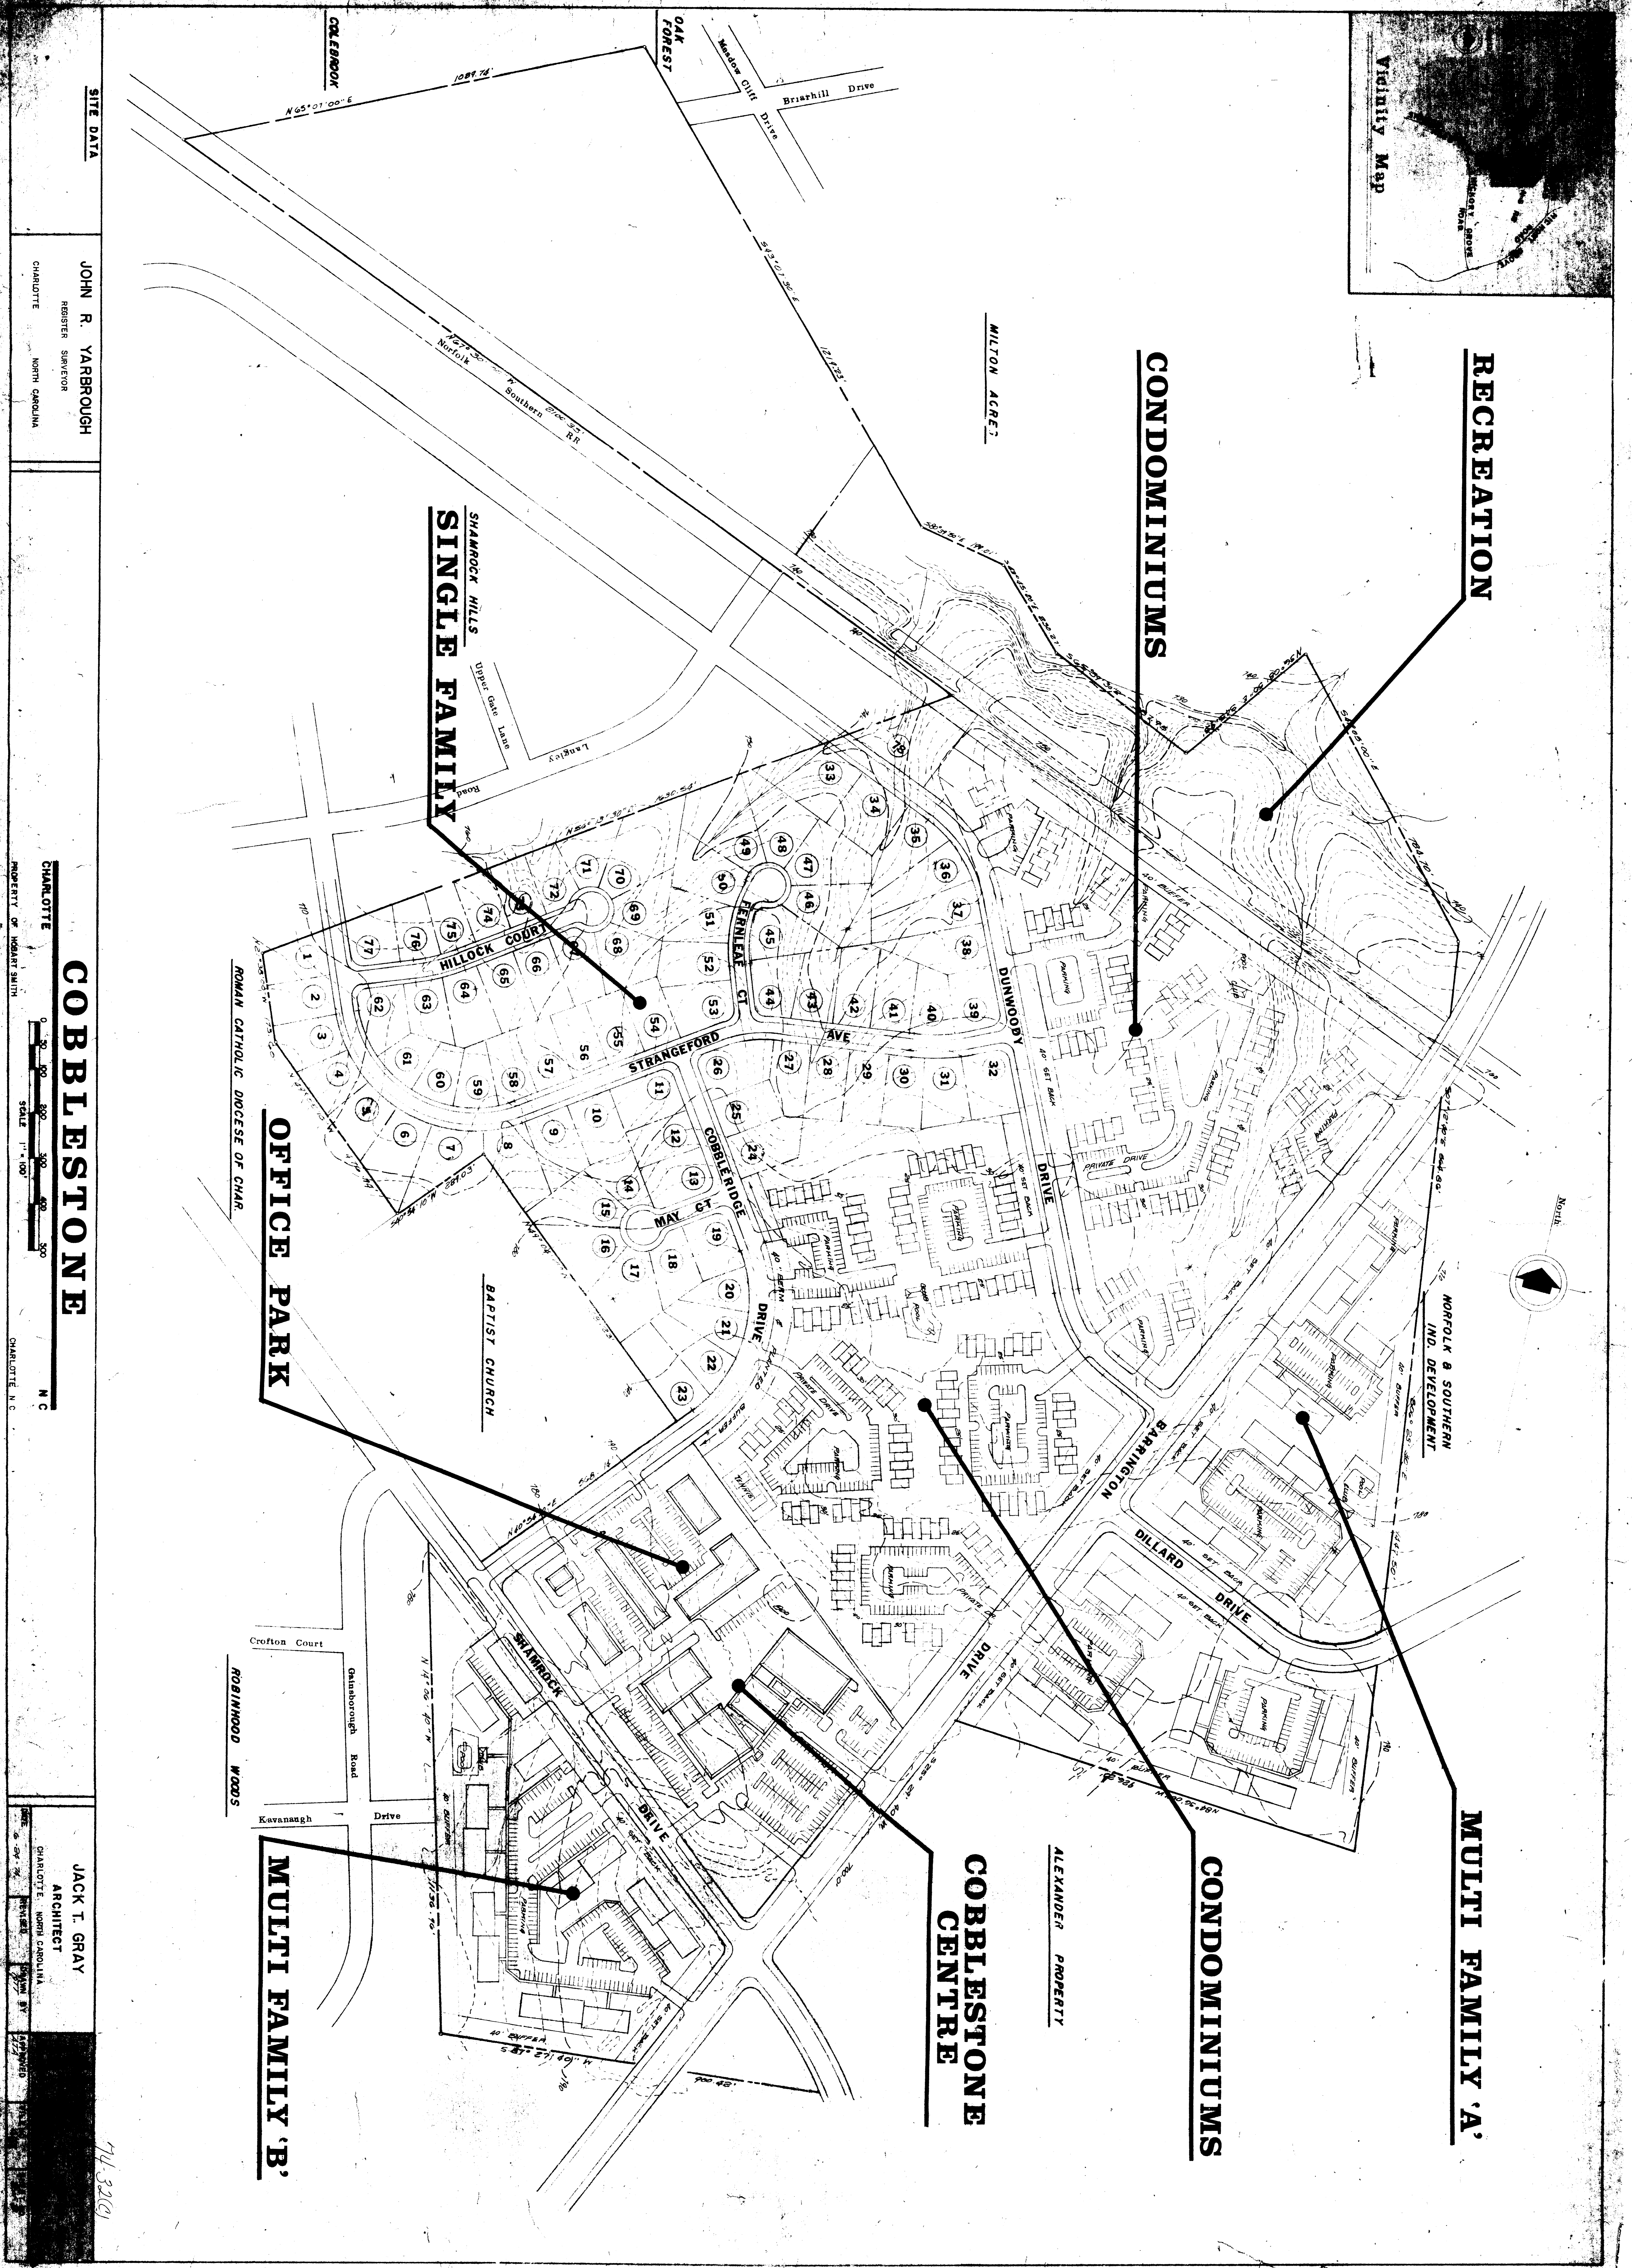

NORFOLK & SOUTHERN
IND. DEVELOPMENT

ALEXANDER PROPERTY

MILTON ACRES

BAPTIST CHURCH

ROMAN CATHOLIC DIOCESE OF CHAR.

ROBINWOOD WOODS

SITE DATA

JOHN R. YARBROUGH
REGISTERED SURVEYOR
CHARLOTTE NORTH CAROLINA

COBBLESTONE

CHARLOTTE



N.C.

CHARLOTTE, N.C.

JACK T. GRAY
ARCHITECT
CHARLOTTE, NORTH CAROLINA

74-3209