



* 0 0 B R E A K 0 0 *



**ADVANCED
IMAGING
SYSTEMS**

www.aisimc.com

An Information
Management Company

City of Charlotte – Planning Dept. Scanning Rezoning Files

Petition # _____


Document type:

- Applications
- Correspondence
- Department Comments
- Land Use Consistency
 - Mail Info
 - Mapping
 - Other
- Site Plans



* 0 0 B R E A K 0 0 *

PETITIONER F. T. Williams Company, Inc.
PETITION NO. 77-8 HEARING DATE March 21, 1977
ZONING CLASSIFICATION, EXISTING R-6MF REQUESTED I-2
LOCATION 325 feet on northerly side of Clyde Street, 53 feet southeast
of Coronet Way

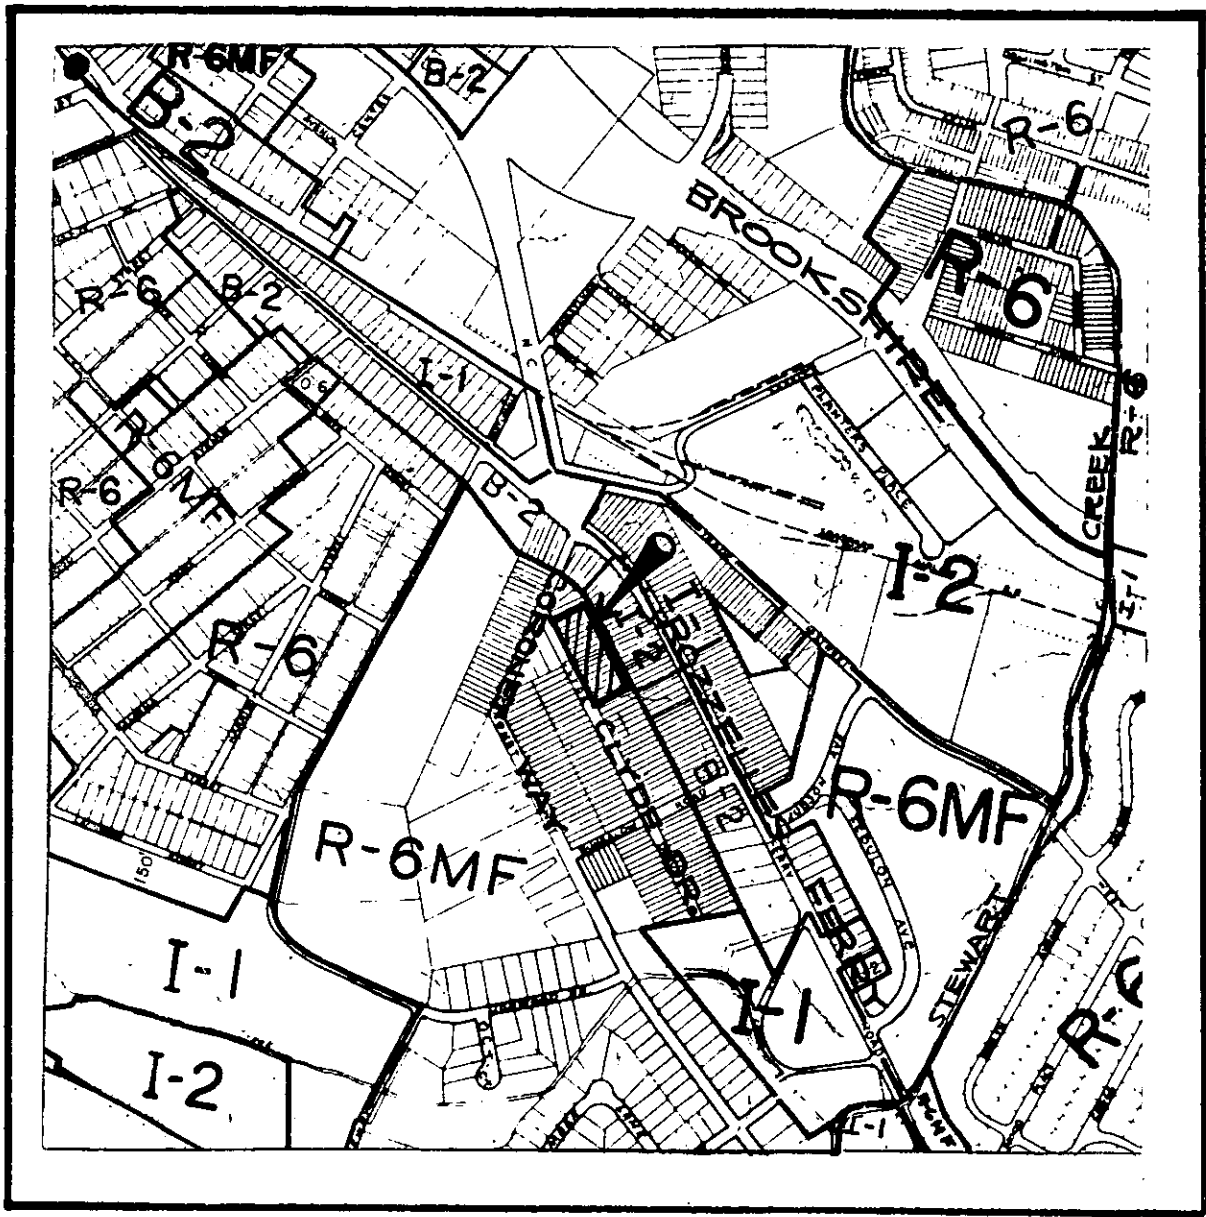

ZONING MAP NO. 14

SCALE 1" = 800'

PROPERTY PROPOSED FOR CHANGE



M. Elliot Earl Coy Donald

Francis T. Williams

Francis T. Williams

Zeb Sasser

Doris Tidwell

Lewis Howard

BK. 69

BK. 65

PG. 11

PG. 13

PG. 12

TAX LINE MAP BOOK 71 PAGE 14
MECKLENBURG COUNTY, NORTH CAROLINA
REVISED
SCALE 1" = 200'

77-8 F. T. Williams

