


Revisions

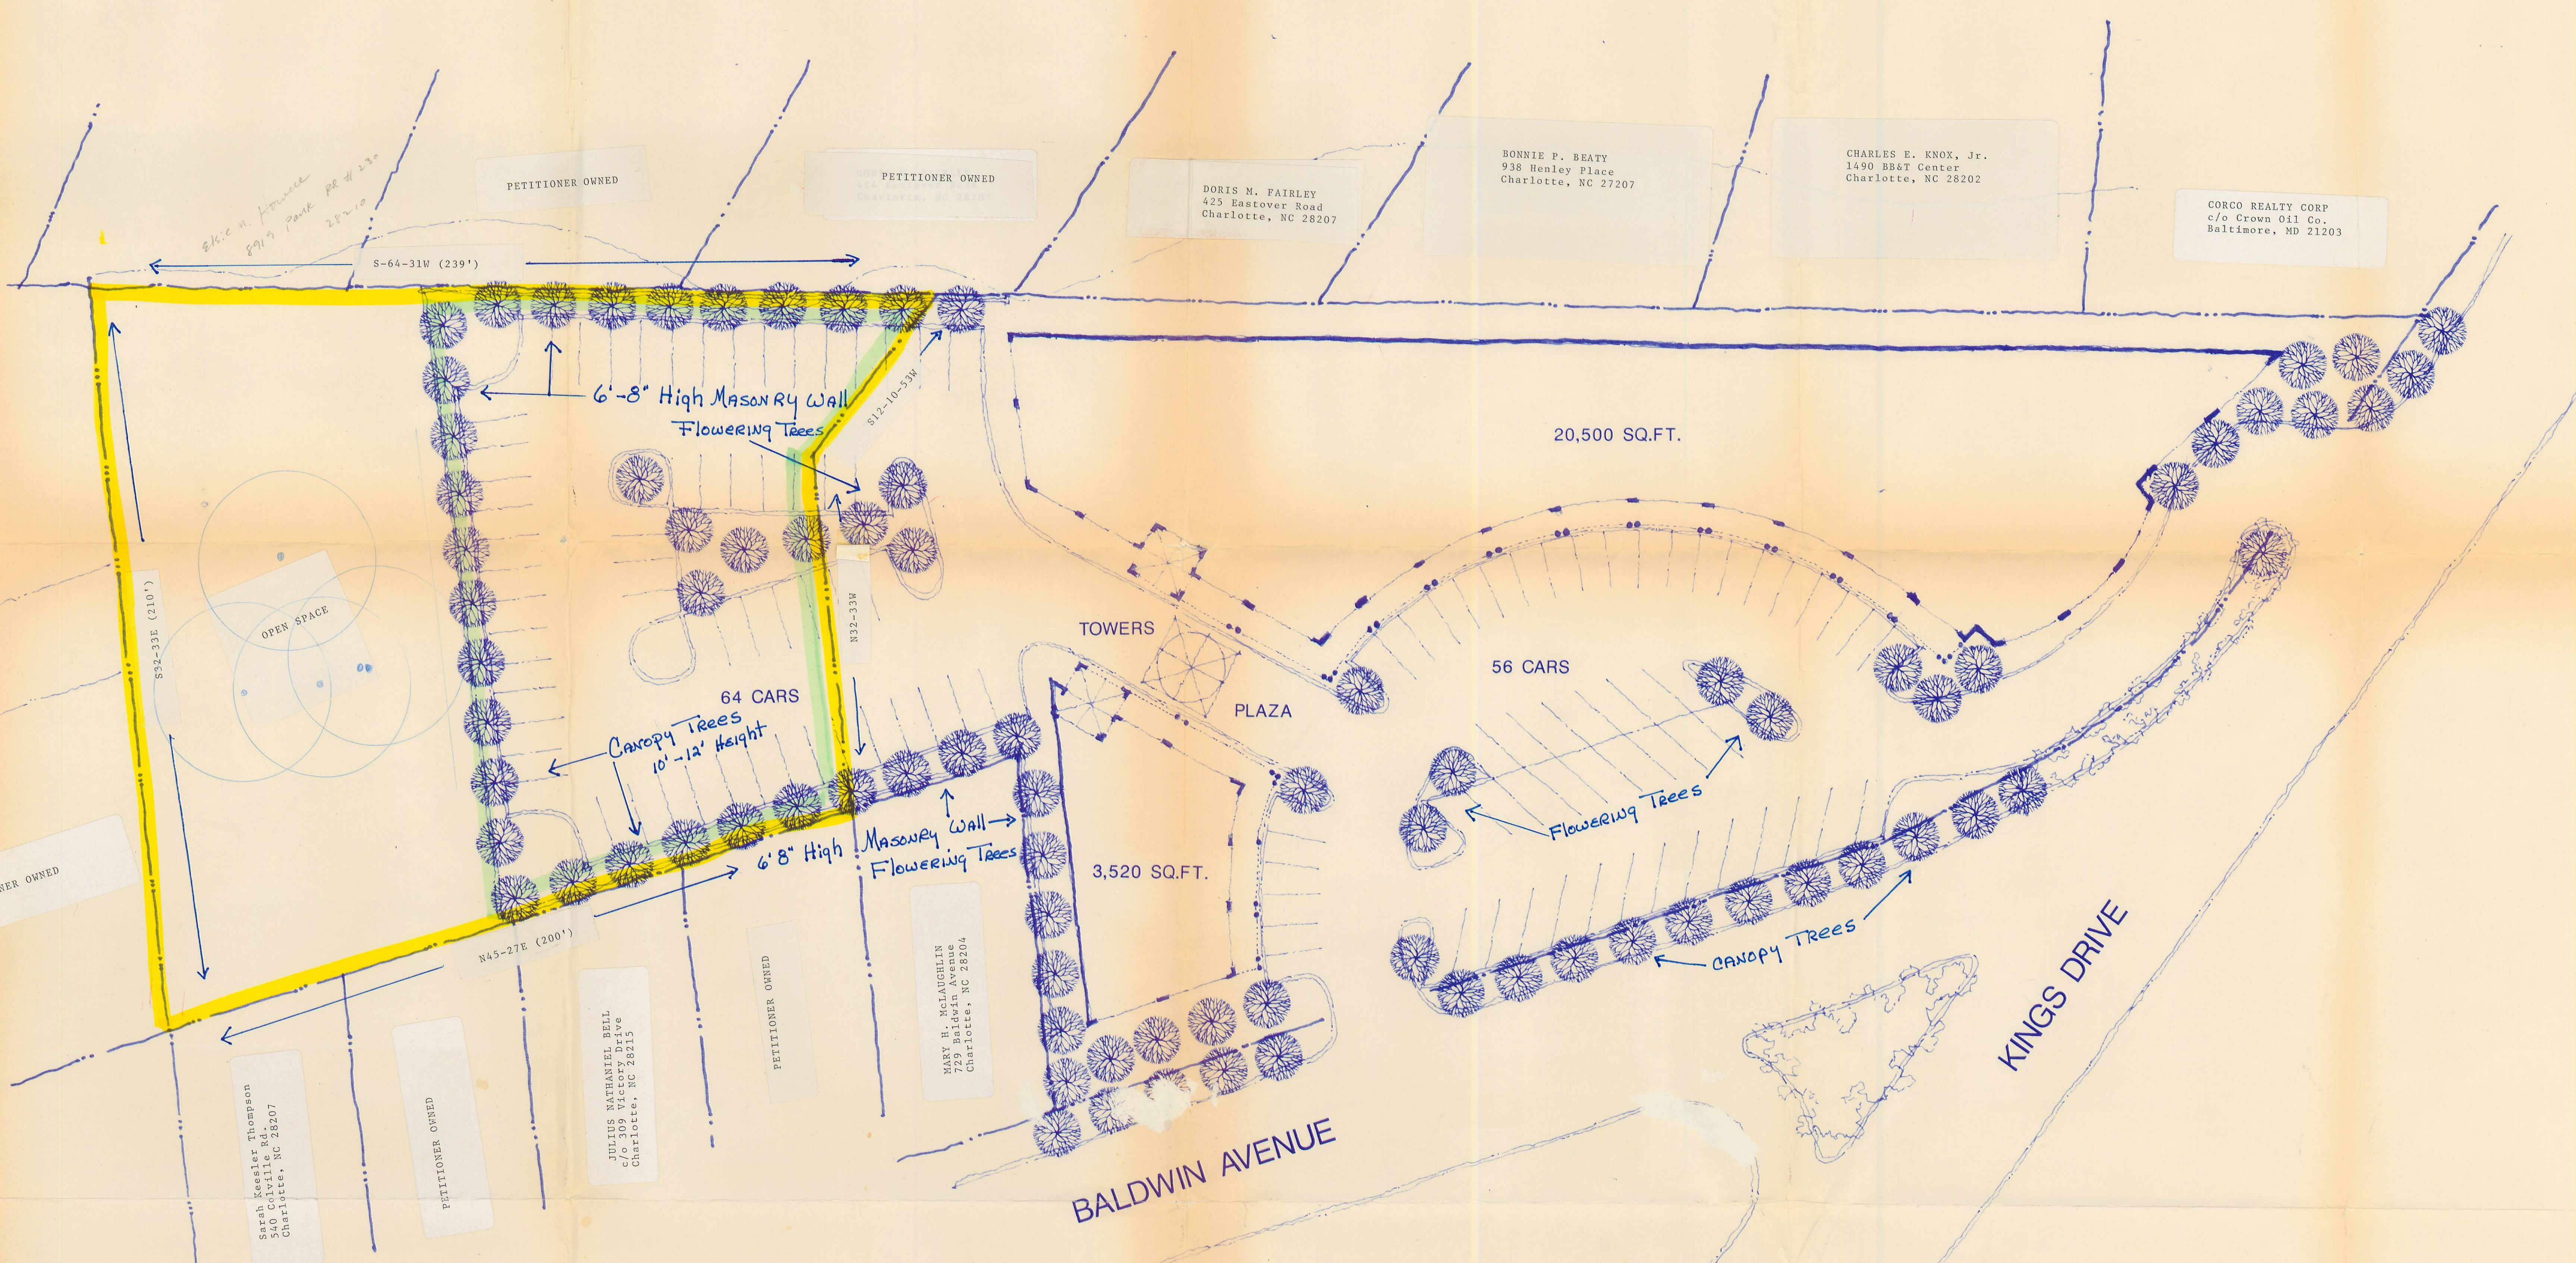

Sketch of House
8975 Park Rd # 222
28210

PETITIONER OWNED

Sarah Keebler Thompson
540 S. Gates, NC 28207
Charlotte, NC 28207

PETITIONER OWNED

JULIUS NATHANIEL BELL
c/o 309 Victory Drive
Charlotte, NC 28215

PETITIONER OWNED

MARY H. McLAUGHLIN
729 Baldwin, NC 28204
Charlotte, NC 28204

PETITIONER OWNED

PETITIONER OWNED

DORIS M. FAIRLEY
425 Eastover Road
Charlotte, NC 28207

DONNIE P. BEATY
938 Henley Place
Charlotte, NC 27207

CHARLES E. KNOX, Jr.
1490 BB&T Center
Charlotte, NC 28202

CORCO REALTY CORP
c/o Crown Oil Co.
Baltimore, MD 21203

120 CARS TOTAL
24,020 SQ.FT. TOTAL GROUND FLOOR

EXISTING 06-CD PLAN
PROPOSED 64 RETAIL PARKING SPACES

77-16

SITE PLAN
0 10 FT.
5 20
[Compass Rose]

ATTACHED TO MEMO
DATED September
22ND 1987 By
MARTIN CRAMTON, JR.

Project 687131-000
Date 3 SEPT. 1987