


PLAN OUTLINING ZONING PETITION  
CHANGE FROM R-9 TO R-G.M.F. (C.D.)

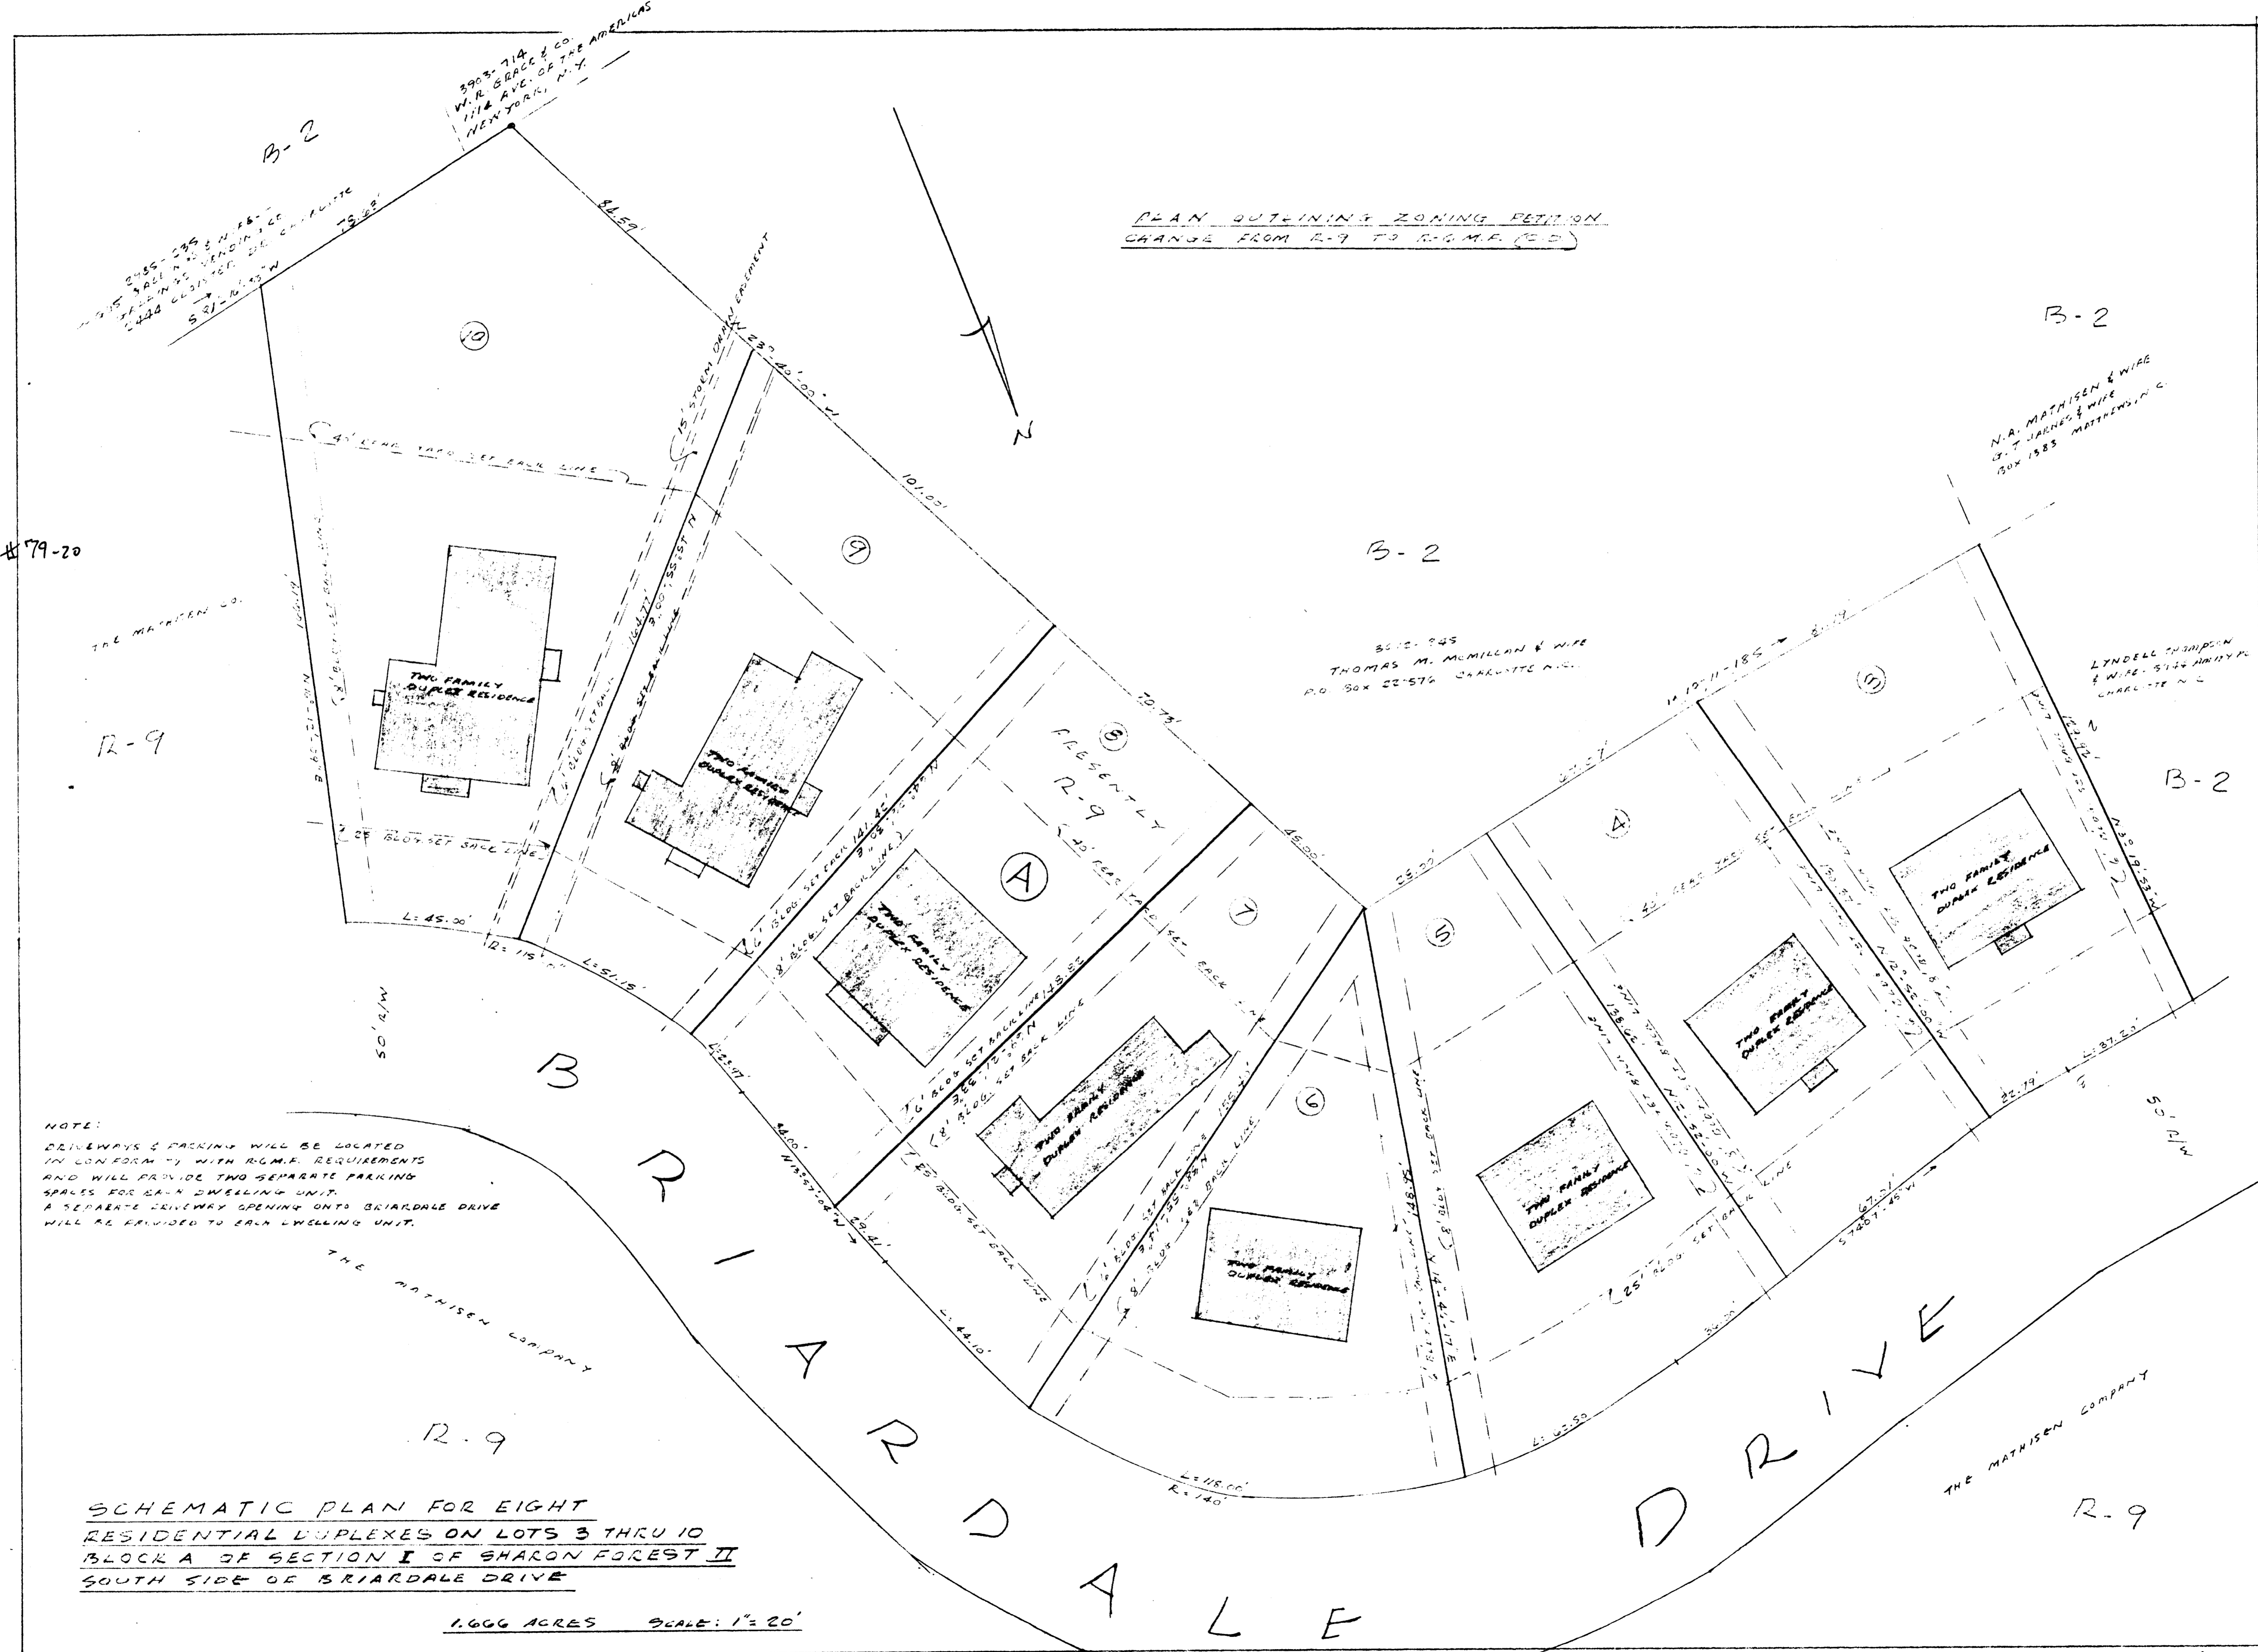

NOTE:  
DRIVEWAYS & PARKING WILL BE LOCATED  
IN CONFORMITY WITH R-G.M.F. REQUIREMENTS  
AND WILL PROVIDE TWO SEPARATE PARKING  
SPACES FOR EACH DWELLING UNIT.  
A SEPARATE DRIVEWAY OPENING ONTO BRIARDALE DRIVE  
WILL BE PROVIDED TO EACH DWELLING UNIT.

SCHEMATIC PLAN FOR EIGHT  
RESIDENTIAL DUPLEXES ON LOTS 3 THRU 10  
BLOCK A OF SECTION I OF SHARON FOREST II  
SOUTH SIDE OF BRIARDALE DRIVE

1.000 ACRES SCALE: 1" = 20'

As approved by City Council 7/2/79