


PLOT PLAN
4.29 ACRE TRACT TO BE CONSIDERED FOR
REZONING FROM I-1 TO I-2 (CD)
INDUSTRIAL TRUCK SALES & SERVICE
BERRYHILL TOWNSHIP - MECKLENBURG COUNTY - N.C.


SCALE: 1" = 30'
 OCTOBER - 1980

Wm. J. Alexander
 N.C.E.L.S.

USE:
 FORK-LIFT TRUCK SALES & SERVICE
PARKING:
 OFFICE AREA 1 SPACE / 300 FT.²
 WAREHOUSE 1 SPACE PER 2 EMPLOYEES

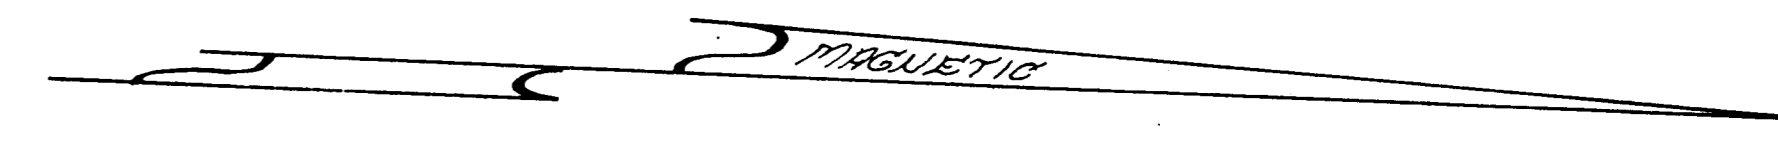

GODLEY TWINE & SUPPLY Co.
 2132 + 289
ZONED I-1

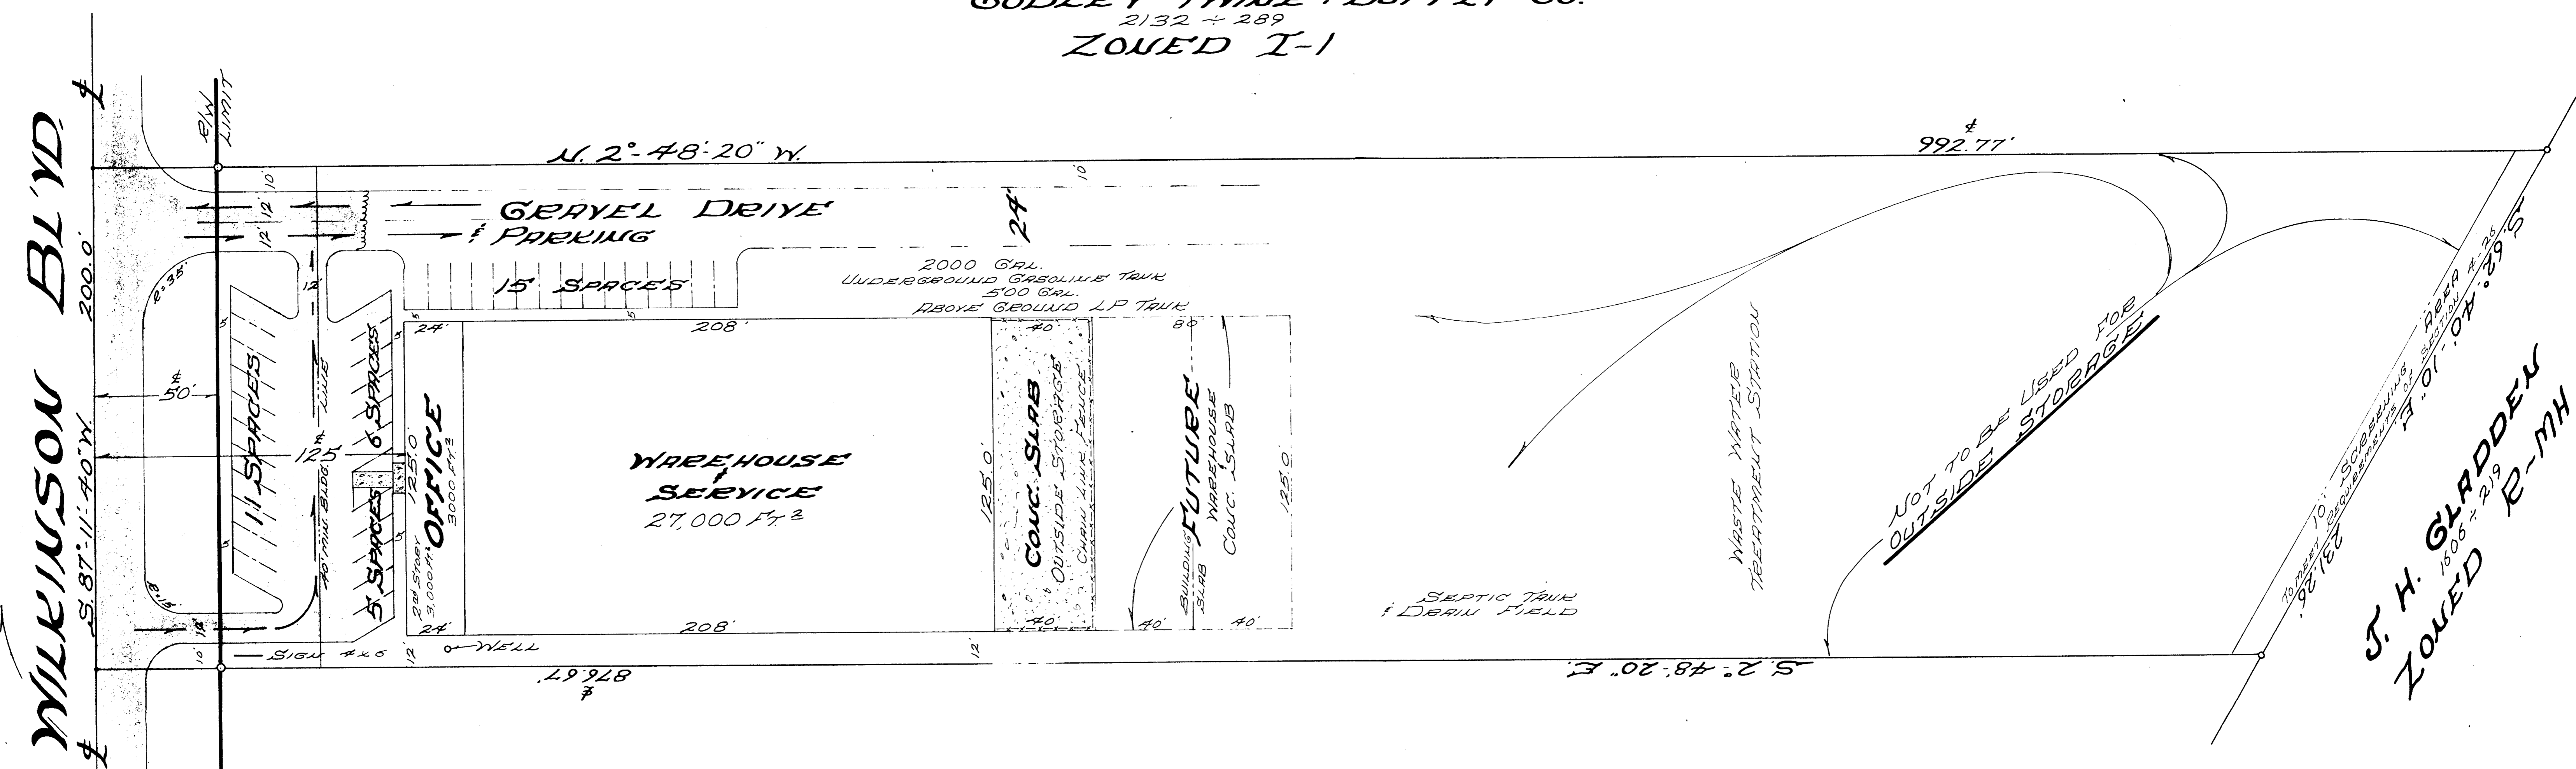

As approved by Co. Comm. 11/17/80

80-25c