



THIS IS TO CERTIFY THAT ON THE 18TH DAY OF OCT, 1980 I SURVEYED THE PROPERTY SHOWN ON THIS PLAT. AND THAT THE TITLE LINES AND THE WALLS OF THE BUILDINGS IF ANY ARE SHOWN HEREON.



SIGNED R. Dennis Smith L-1482
REGISTERED SURVEYOR

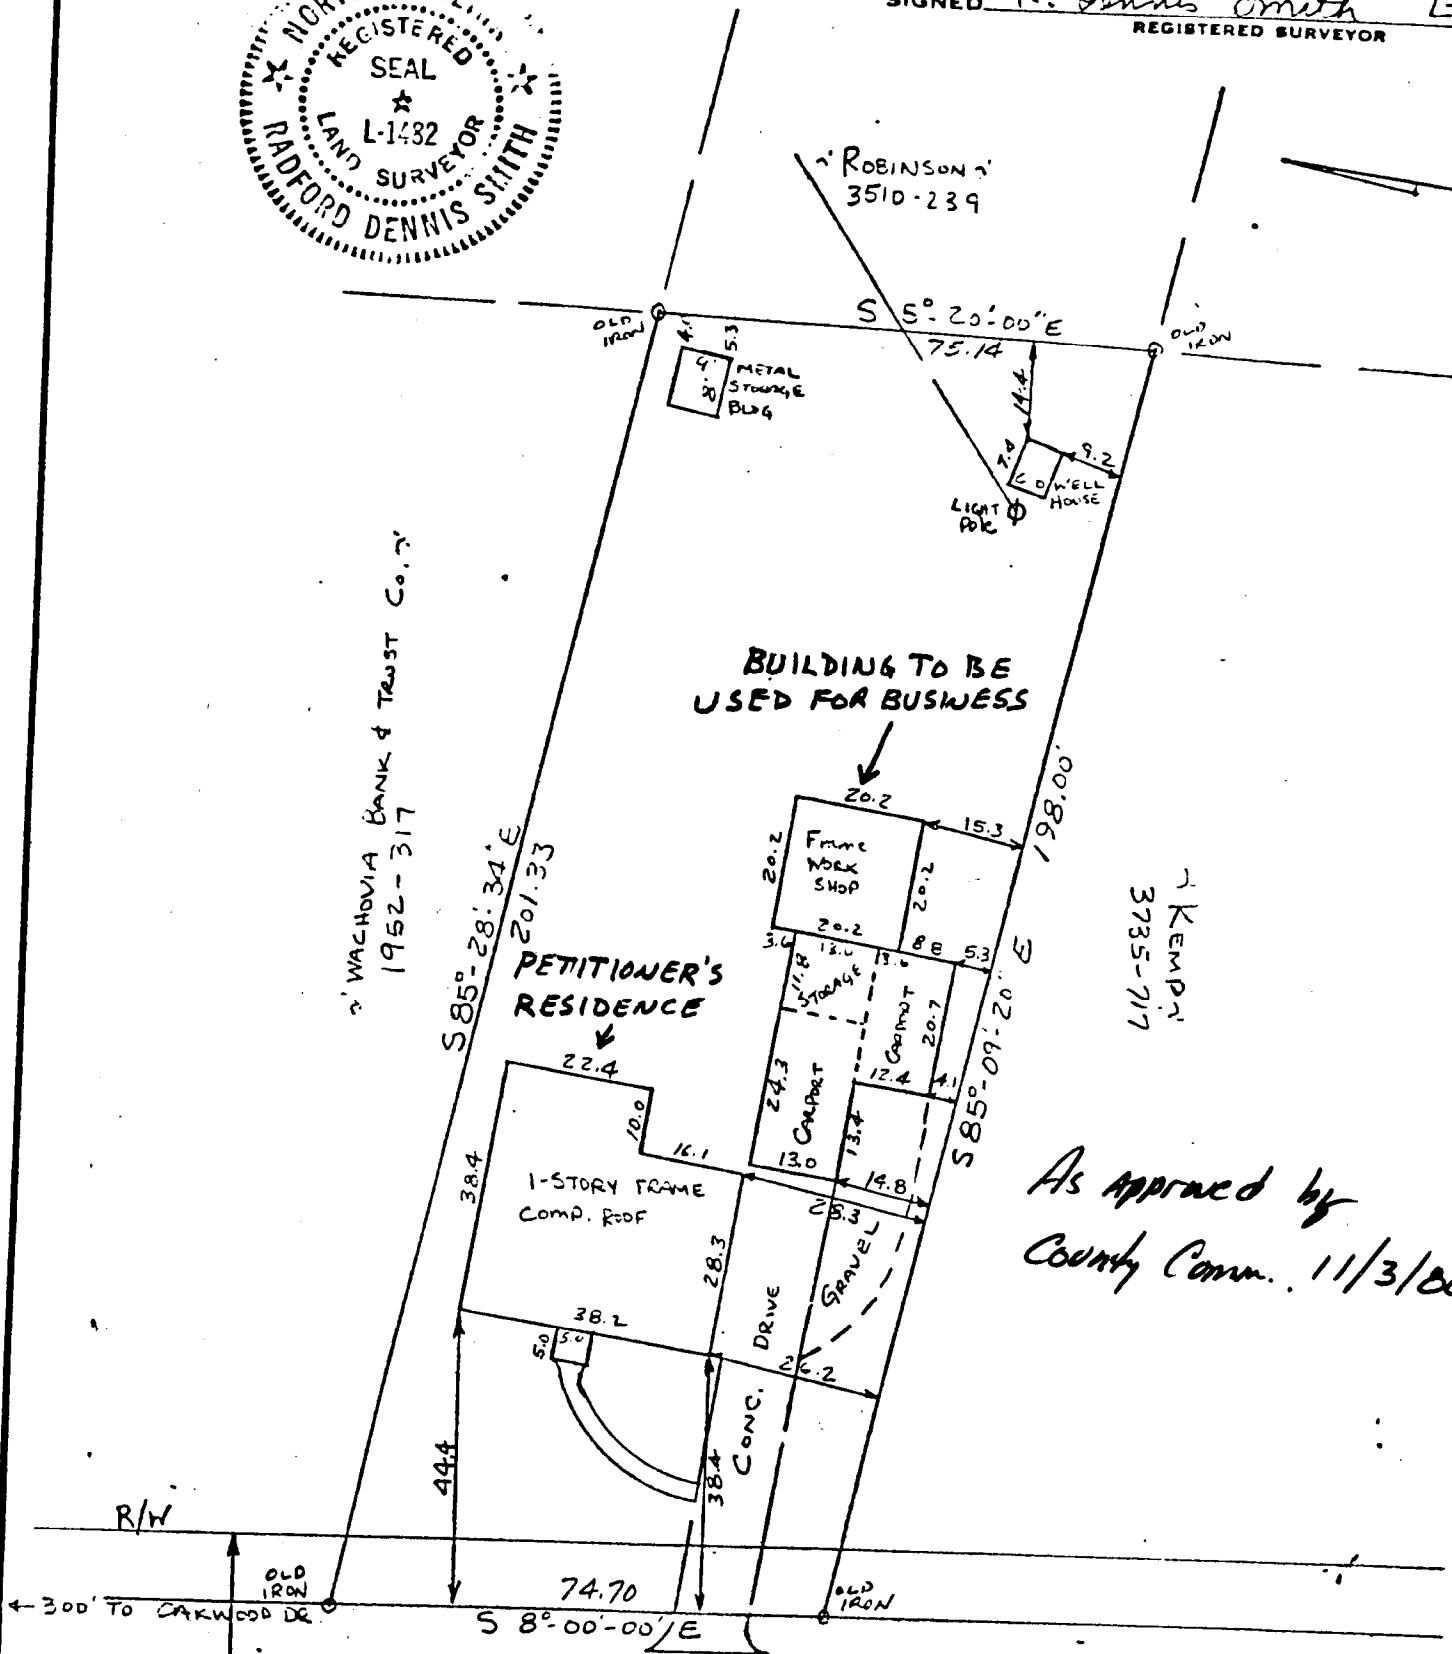

As Approved by
County Comm. 11/3/80

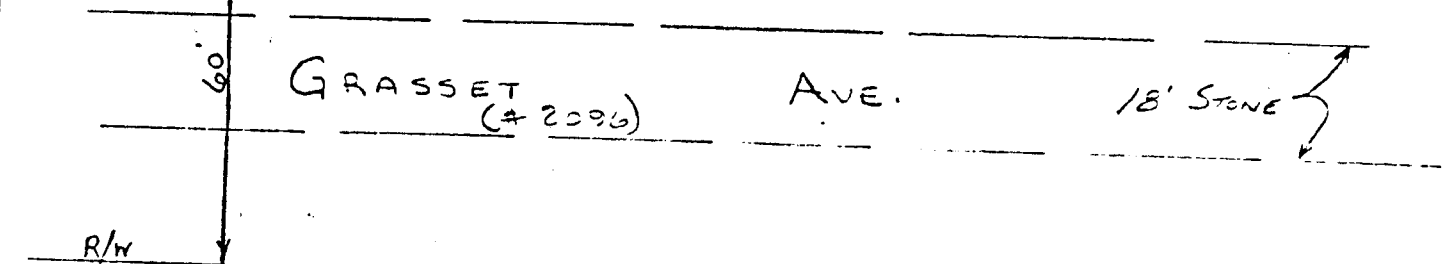

PETITIONER: HERMAN T. ALEXANDER
 PETITION NO. 80-30(c)
 R-9 TO I-1(CD) TO MAKE SURVEYING STAKES
 BOUNDARY & PHYSICAL SURVEY
 OF

4728 GRASSET AVE.

SCALE 1"=30'

THE PROPERTY OF HERMAN THOMAS ALEXANDER LONG CREEK TOWNSHIP, MORGAN COUNTY, N.C.

MAP RECORDED IN BOOK 5 AT PAGE 350 DEED RECORDED IN BOOK 1780 PAGE 463