



\* 0 0 B R E A K 0 0 \*



**ADVANCED  
IMAGING  
SYSTEMS**

www.aisimc.com

An Information  
Management Company

# City of Charlotte – Planning Dept. Scanning Rezoning Files

Petition # \_\_\_\_\_

## Document type:

- Applications
- Correspondence
- Department Comments
- Land Use Consistency
  - Mail Info
  - Mapping
  - Other
- Site Plans



\* 0 0 B R E A K 0 0 \*

PETITIONER Thompson Orphanage and Training Institution, Inc.

PETITION NO. 81-7(c)


HEARING DATE 4/13

ZONING CLASSIFICATION, EXISTING R-9

REQUESTED R-9(CD)

LOCATION A 39.3 acre tract fronting the northerly side of Margaret Wallace Road across from the Tarlton Road intersection.

Acreage: 39.3

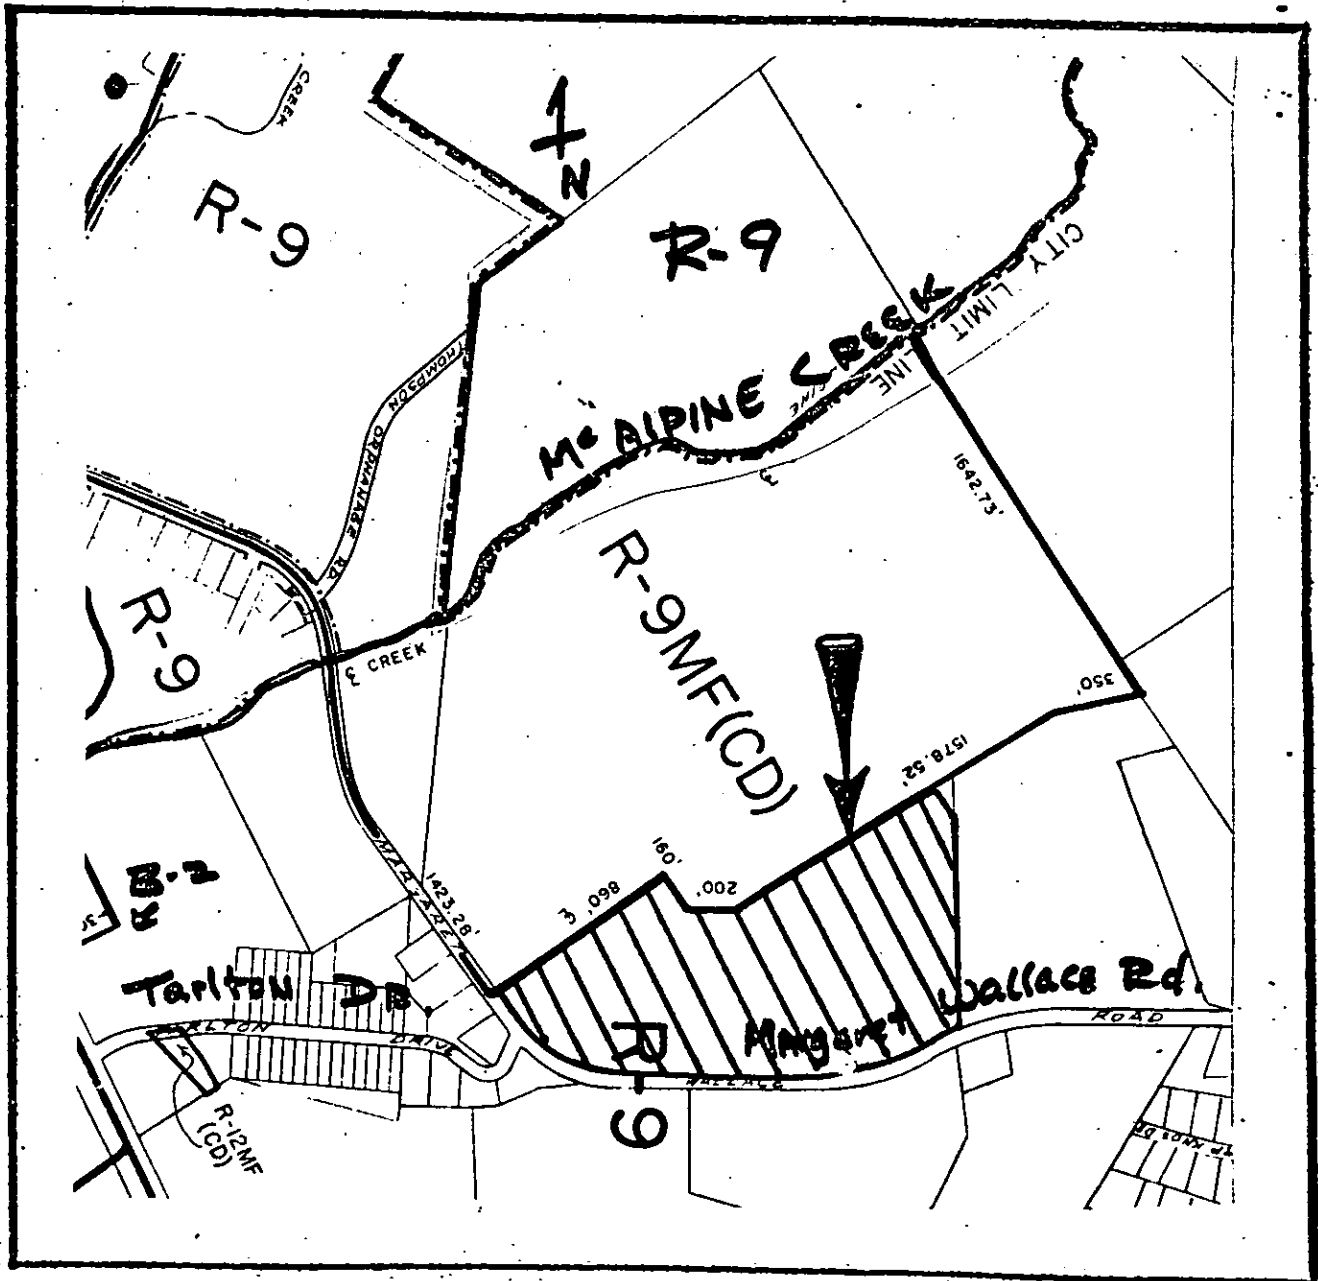

ZONING MAP NO. C-17

SCALE 1" = 800'

PROPERTY PROPOSED FOR CHANGE

