


JOHN CROSLAND REALTY CO.
(2816-566)

JOHN CROSLAND REALTY CO.
(2816-566)

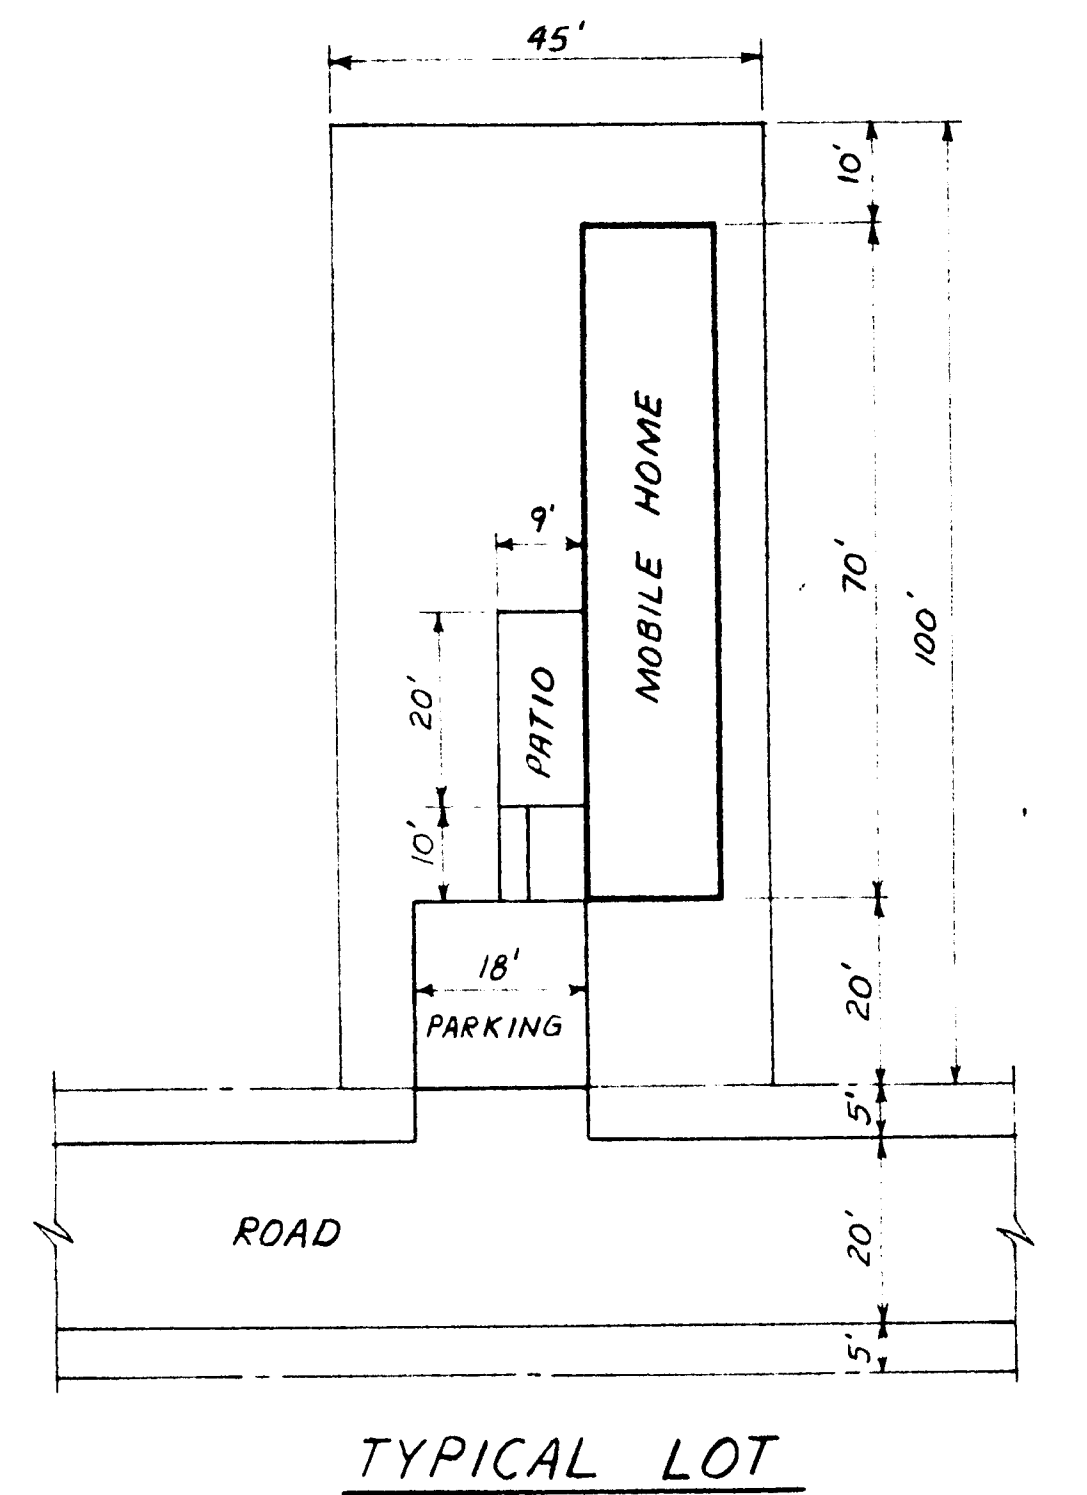

TYPICAL LOT



LAXTON CONST. CO. INC.
(3808-61)

PRESENT ZONING	-----	I-2
PROPOSED ZONING	-----	R-MH
TOTAL ACREAGE	-----	15.98
RECREATIONAL AREA	-----	5.44 ACRES (34% OF TOTAL)
BUFFER AREA	-----	1.06 ACRES
NET DEVELOPED AREA	-----	9.48 ACRES
NUMBER OF MOBILE HOME LOTS	-----	72
DENSITY	-----	4.5 U / A
PARKING PROVIDED	-----	2 SPACES PER LOT

- NOTES:
1. Mobile home stands shall be separated by a minimum of 20 feet.
 2. Screening shall be provided in accordance with ordinance.

Mc DANIEL LANE
S.R. 2847

KILLIAN MOBILE HOME PARK, INC.

APPROVED BY CITY COUNCIL
DATE 10/15/84

**PROPOSED ADDITION TO
KILLIAN MOBILE HOME PARK**

Date: July 19, 84 Scale: 1" = 40'