



AREAS OF EARTH
BEING & SCREEN
PLANTINGS

EXISTING SED TO BE
MOVED OFF PROPERTY

TENNIS COURT

SWIMMING
POOL
HOLDS

PRIVATE DRIVE

MECKLENBURG COUNTY
R-9

EXISTING TREES TO REMAIN

WALKS TO VILLAGE CENTER

DEAD END


GARDEN CENTER AND
EXHIBITION GARDENS

EXISTING LAKE

CRAFTS VILLAGE / SPECIALTY SHOPS
40,000 sq. ft. RETAIL

NOTES
 1) 200 DWELLING UNITS = 24 ACRES = 0.33 D.U./ACRE
 2) PARKING: 2.25 SPACES/UNIT MIN.
 200 SPACES IN GARAGES
 256 SPACES SURFACE

CONNECTOR WALK TO GREENWAY

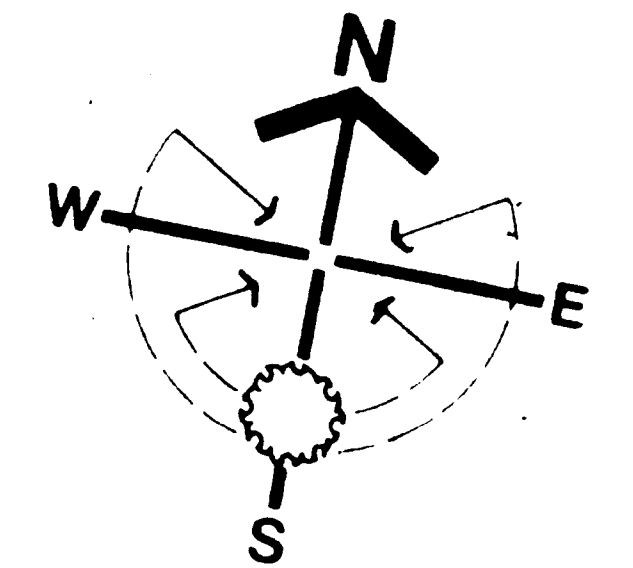


SCHEMATIC SITE PLAN

SCALE 1" = 60'-0"

Greenway Village

Charlotte, North Carolina

PROPERTY OF
WARREN & JANE REDD

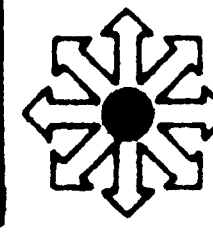

**BELL DESIGN GROUP
GARDEN GALLERY**
 8408 A, U.S. HIGHWAY 70 WEST WATER GARDEN
 ROUTE 8 BOX 150 RALEIGH, N.C. 27612

LANDSCAPE ARCHITECTURE
 INTERIOR DESIGN / PLANNING
 INTERIOR LANDSCAPE DESIGN
 ART AND ART CONSULTATION
 INDUSTRIAL & GRAPHIC DESIGN

OCT. 12, 1984
 PREPARED BY: [Signature]
 DATE: JULY 23, 1984
 REVISED: AUG. 9, 1984

SHEET
2

84-69