


CROSS SECTION NOT TO SCALE

NOTES

1. USE OF THIS PROPERTY SHALL BE LIMITED TO THOSE USES ALLOWED BY THE I-1 DISTRICT AND CONTINUATION OF THE EXISTING TRUCK TERMINAL FACILITY.
2. EXISTING BUILDING SQUARE FOOTAGE WITHIN THE I-1 AREA= 1,250. PROPOSED ADDITIONAL SQUARE FOOTAGE WITHIN THE I-1 AREA= 5,000.
3. SCREENING ALONG THE REAR AREA SHALL BE INSTALLED AS INDICATED ON THE SITE PLAN AND CROSS SECTION.
4. STORM WATER CONTROL SHALL BE AS REQUIRED BY THE CITY OF CHARLOTTE REGULATIONS.

APPROVED BY CITY COUNCIL
DATE 4/21/86

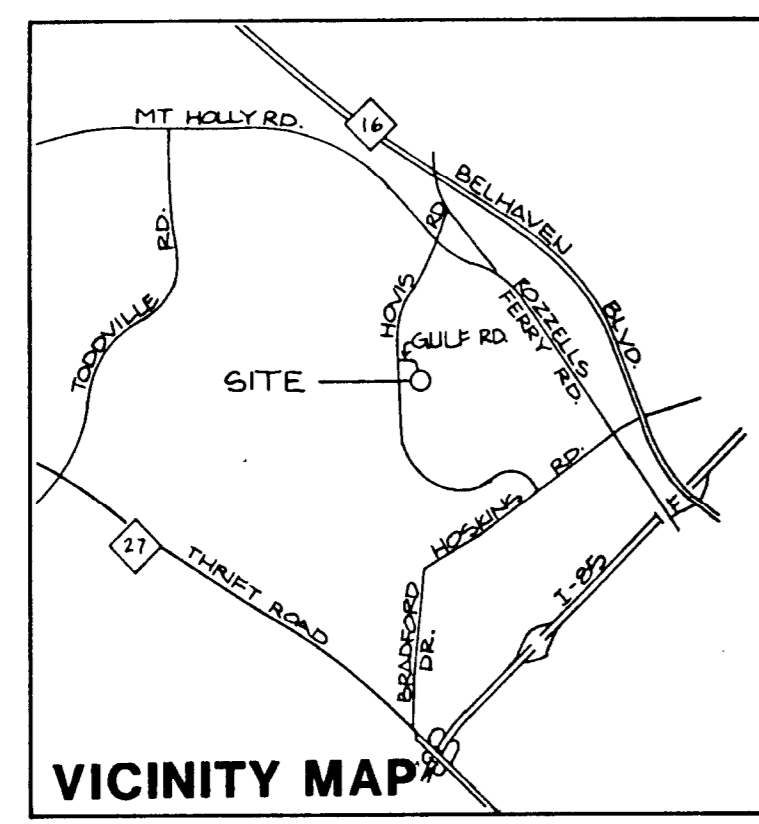

REVISIONS: 3-10-86, ADD NOTES, CROSS SECTION & PROP. I-1(CD) AREA.

REZONING REQUEST
H.C. GABLER INC.
FROM I-1 TO I-1(CD) & I-2(CD)
MARCH 10, 1986

