


MASTER PLANNING TEAM
 EDWARD D. STONE, JR. & ASSOC., INC.
 PROJECT MANAGEMENT, PLANNERS
 & LANDSCAPE ARCHITECTS
 WILMINGTON, NORTH CAROLINA
 FORT LAUDERDALE, FLORIDA
 ARCHITECTURAL DESIGN GROUP, INC.
 ARCHITECTS
 FORT LAUDERDALE, FLORIDA

HILL & COMPANY
 CIVIL ENGINEERS
 FORT LAUDERDALE, FLORIDA

DESIGN/JOE SONDERMAN, INC./
 GRAPHIC & INTERIOR DESIGNERS
 CHARLOTTE, NORTH CAROLINA

ECONOMICS RESEARCH ASSOCIATES
 ECONOMIC/MARKET RESEARCH
 FORT LAUDERDALE, FLORIDA

CREATIVE MARKETING CONCEPTS
 DEVELOPMENT & MARKETING CONSULTANTS
 FORT LAUDERDALE, FLORIDA

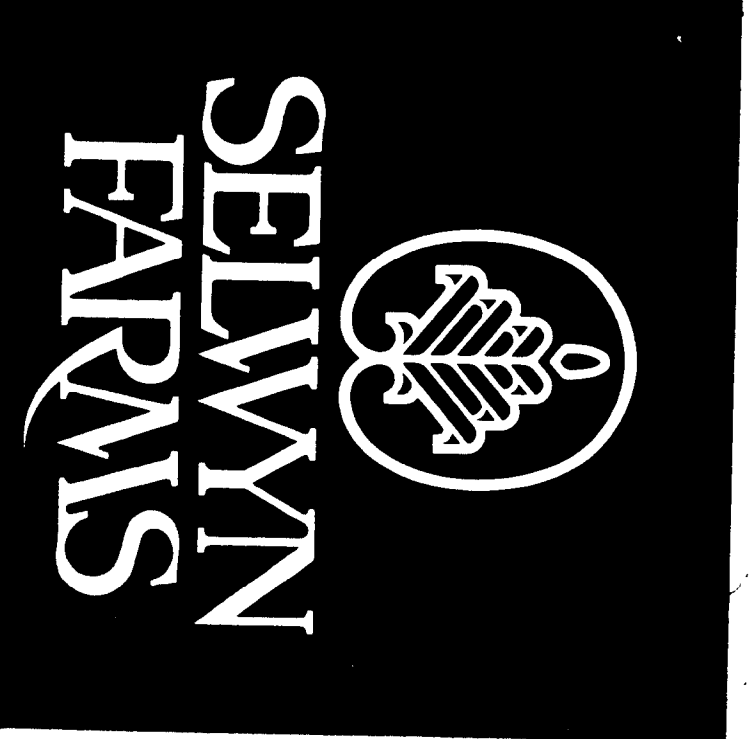

CHARLOTTE, NORTH CAROLINA

Browning Properties Inc.
 Developers

PROJECT NAME:
MILLSTONE

Edward D. Stone, Jr. and Associates, Inc.
EDSA
 Planners and Landscape Architects
 P.O. Box 837, Wilmington, NC 28401


DRAWN BY: W.B.S.
 CHECKED BY:
 DATE: 2-8-86
 SCALE: 1"=10'
 REVISIONS: DESCRIPTION: BY:

SHEET TITLE:


SITE SECTIONS

SHEET NO.:
L-2
 PROJECT NO.:

SECTION A-A'
 1"=10'

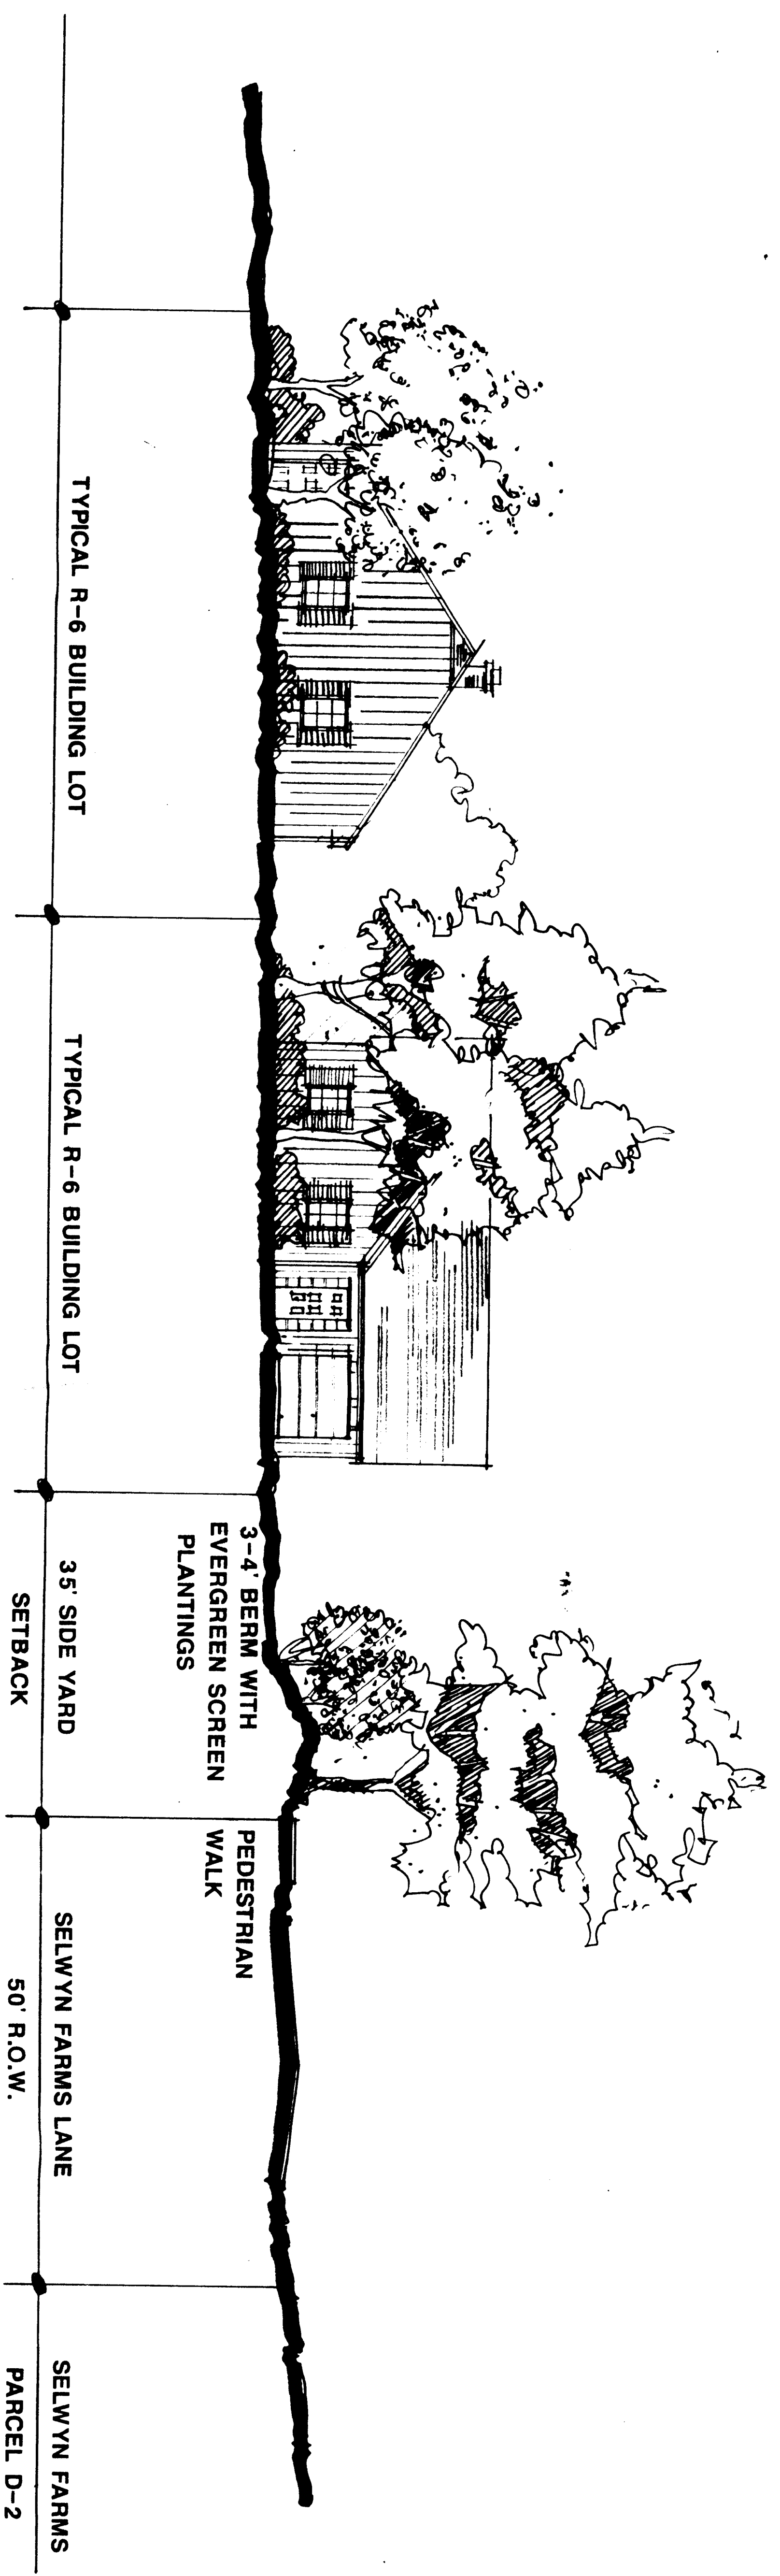

SECTION B-B'
 1"=10'

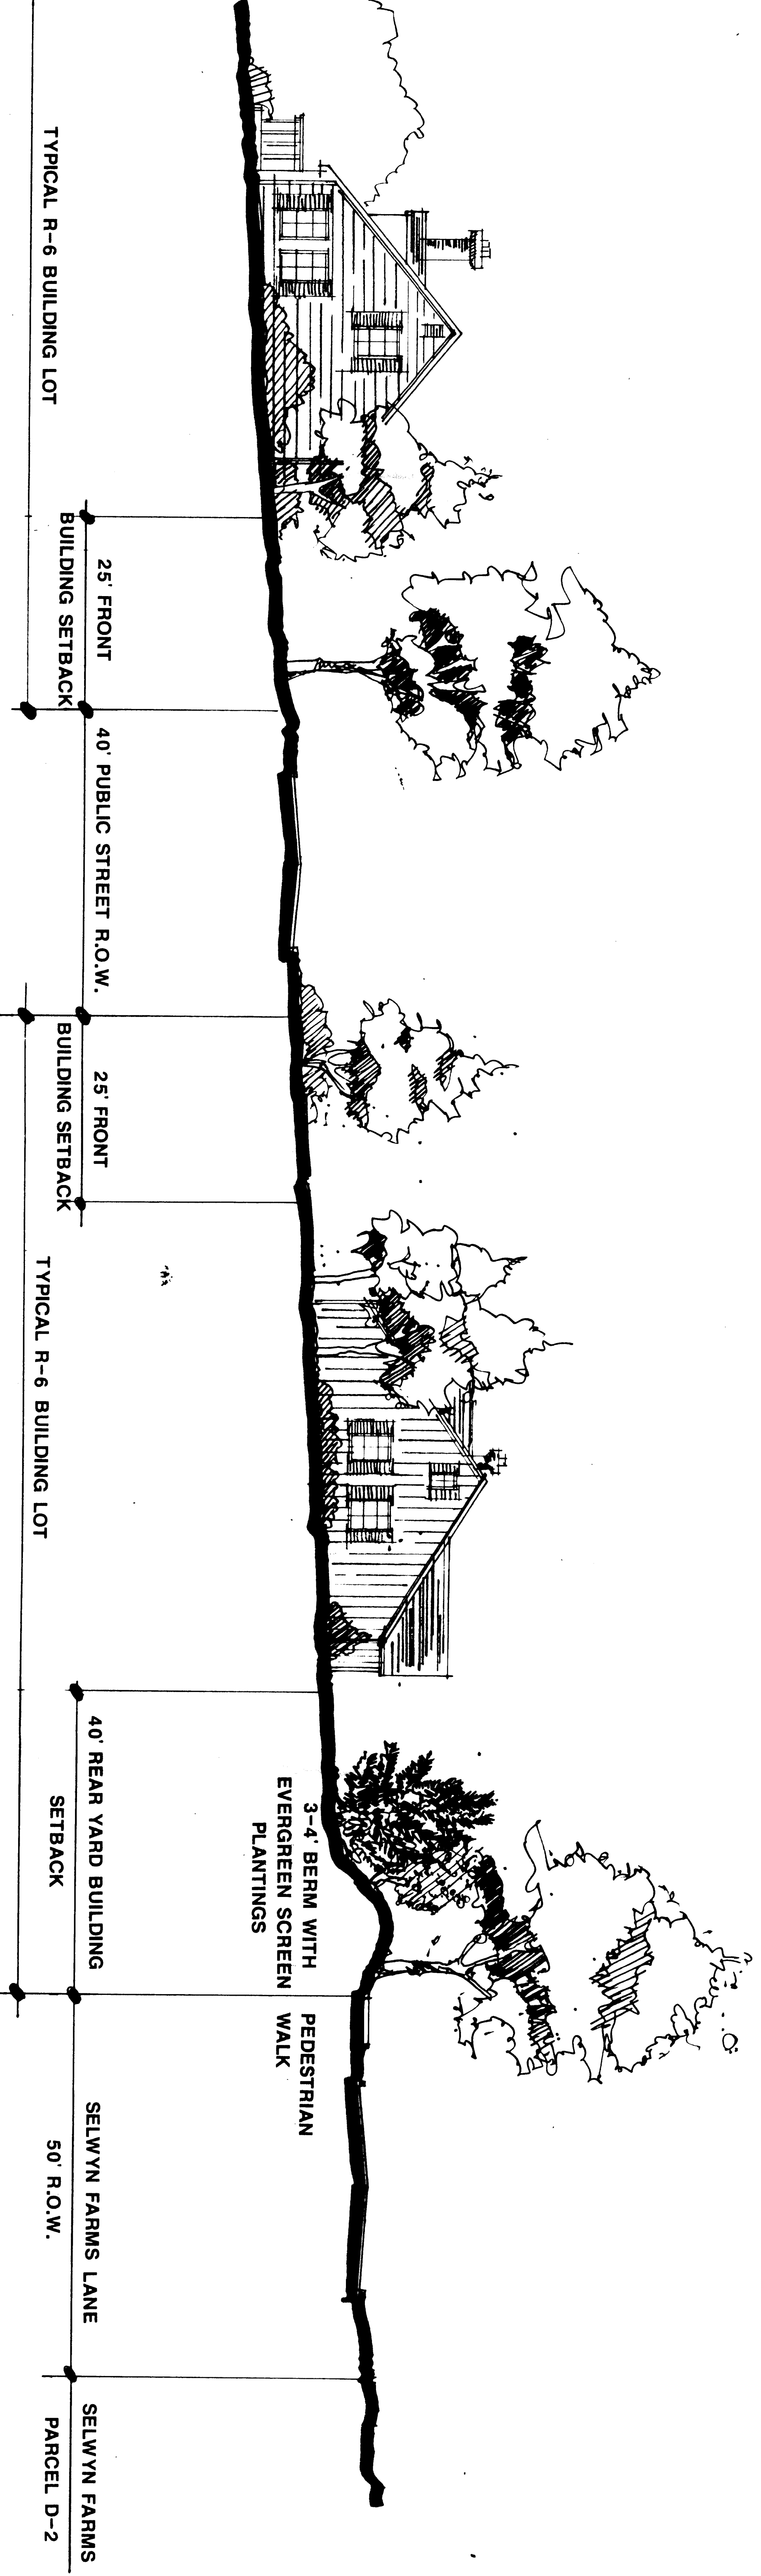

SECTION B-B'
 1"=10'