


1 FRONT ELEVATION
1/4"

2 SIDE ELEVATION
1/4"

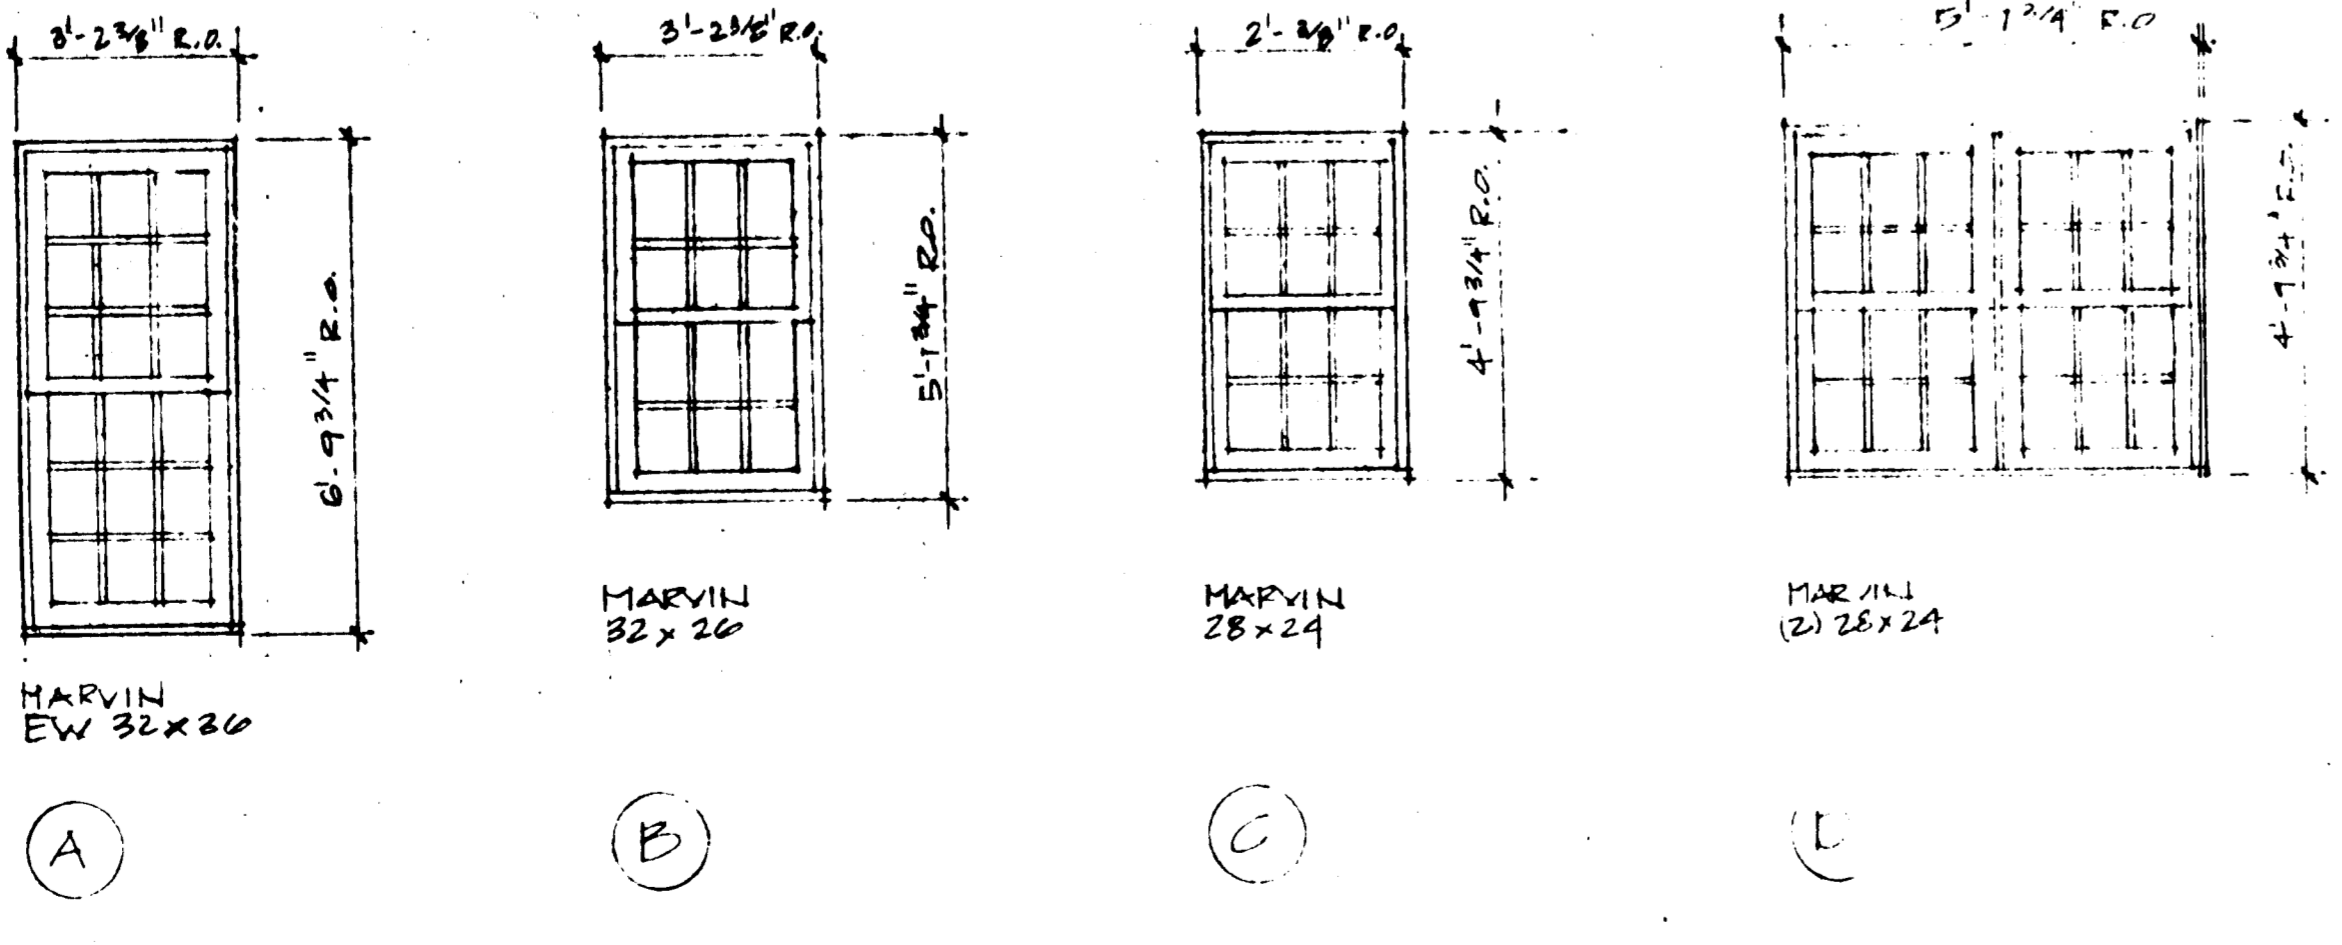

WINDOW TYPES
3/8"