

PLAZA LEVEL PLAN
CHARLOTTE APPAREL CENTER

APPROVED BY CITY COUNCIL
DATE 5-18-87


Crosland Erwin Associates
125 Scateybank Road, Charlotte, NC 28209, Phone 704/523-0272

0 5 25 50
1 10

SCALE 1/16"=1'-0"

REVISED 4/15/87

SECTION @ 5TH STREET

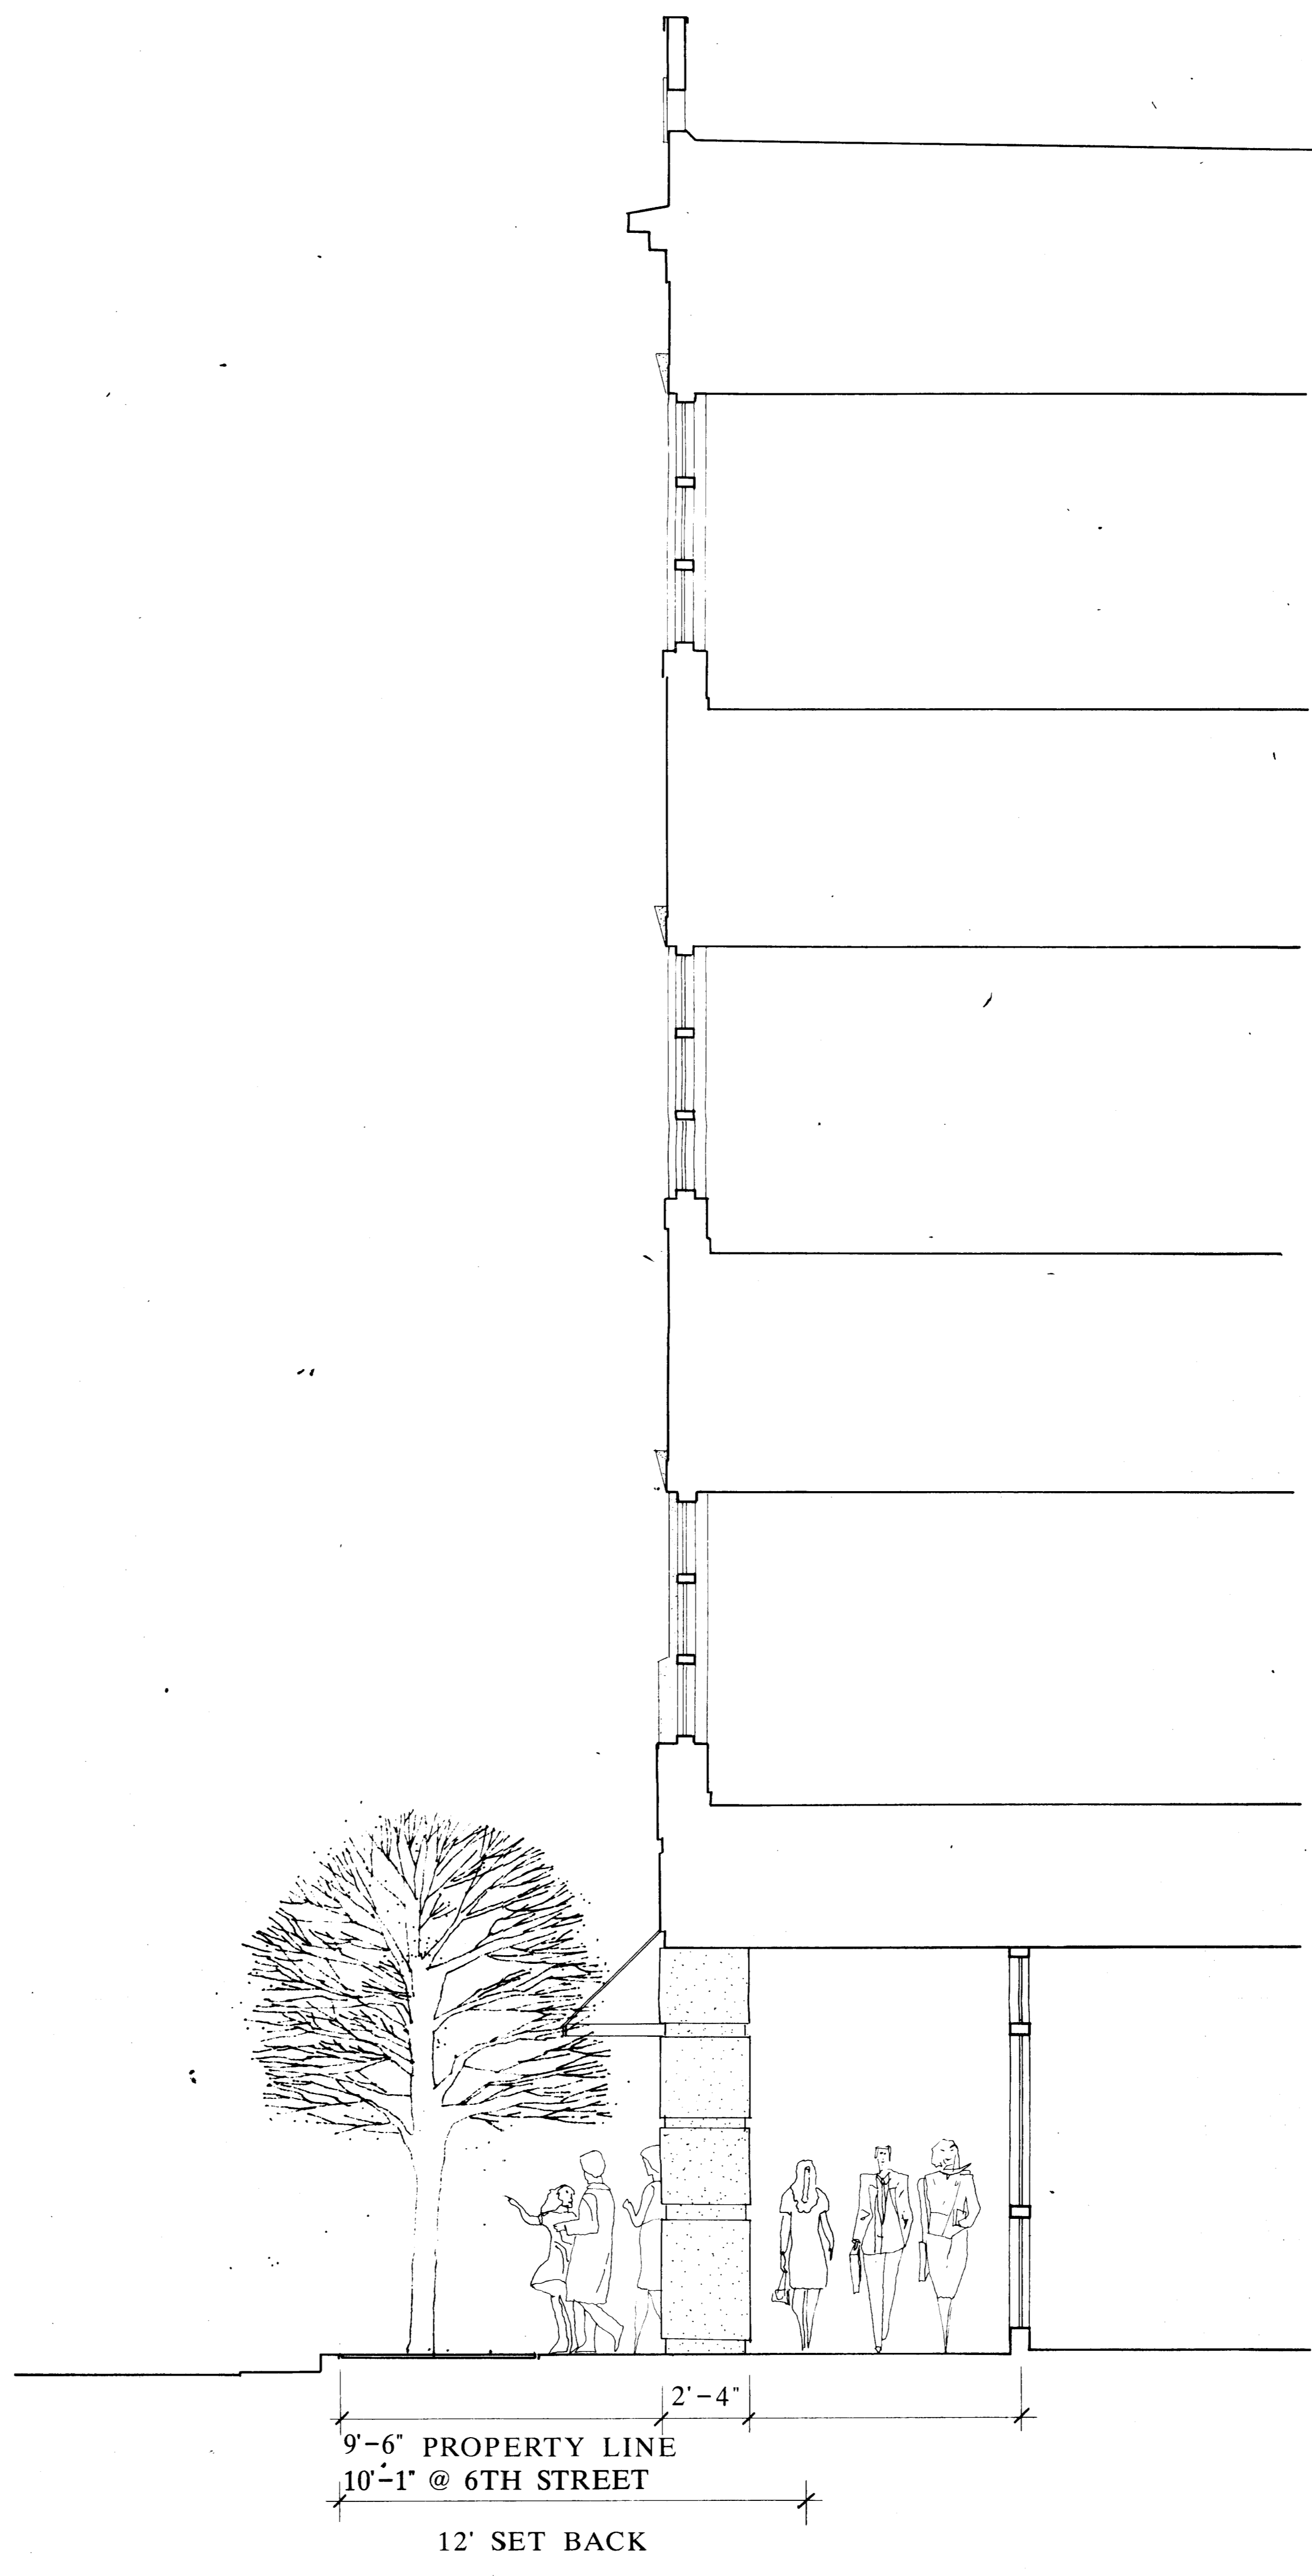


CHARLOTTE APPAREL CENTER

Crosland Erwin Associates
123 Scalesboro Road, Charlotte, NC 28209, Phone 704/523-0272

ODELL


PLANNING ARCHITECTURE ENGINEERING

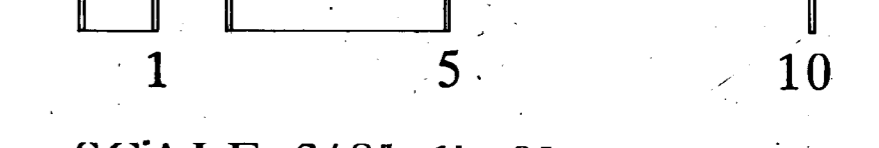

SCALE 3/8"=1'-0"

2/26/87 REVISED 4/15/87

SECTION @ 6TH STREET

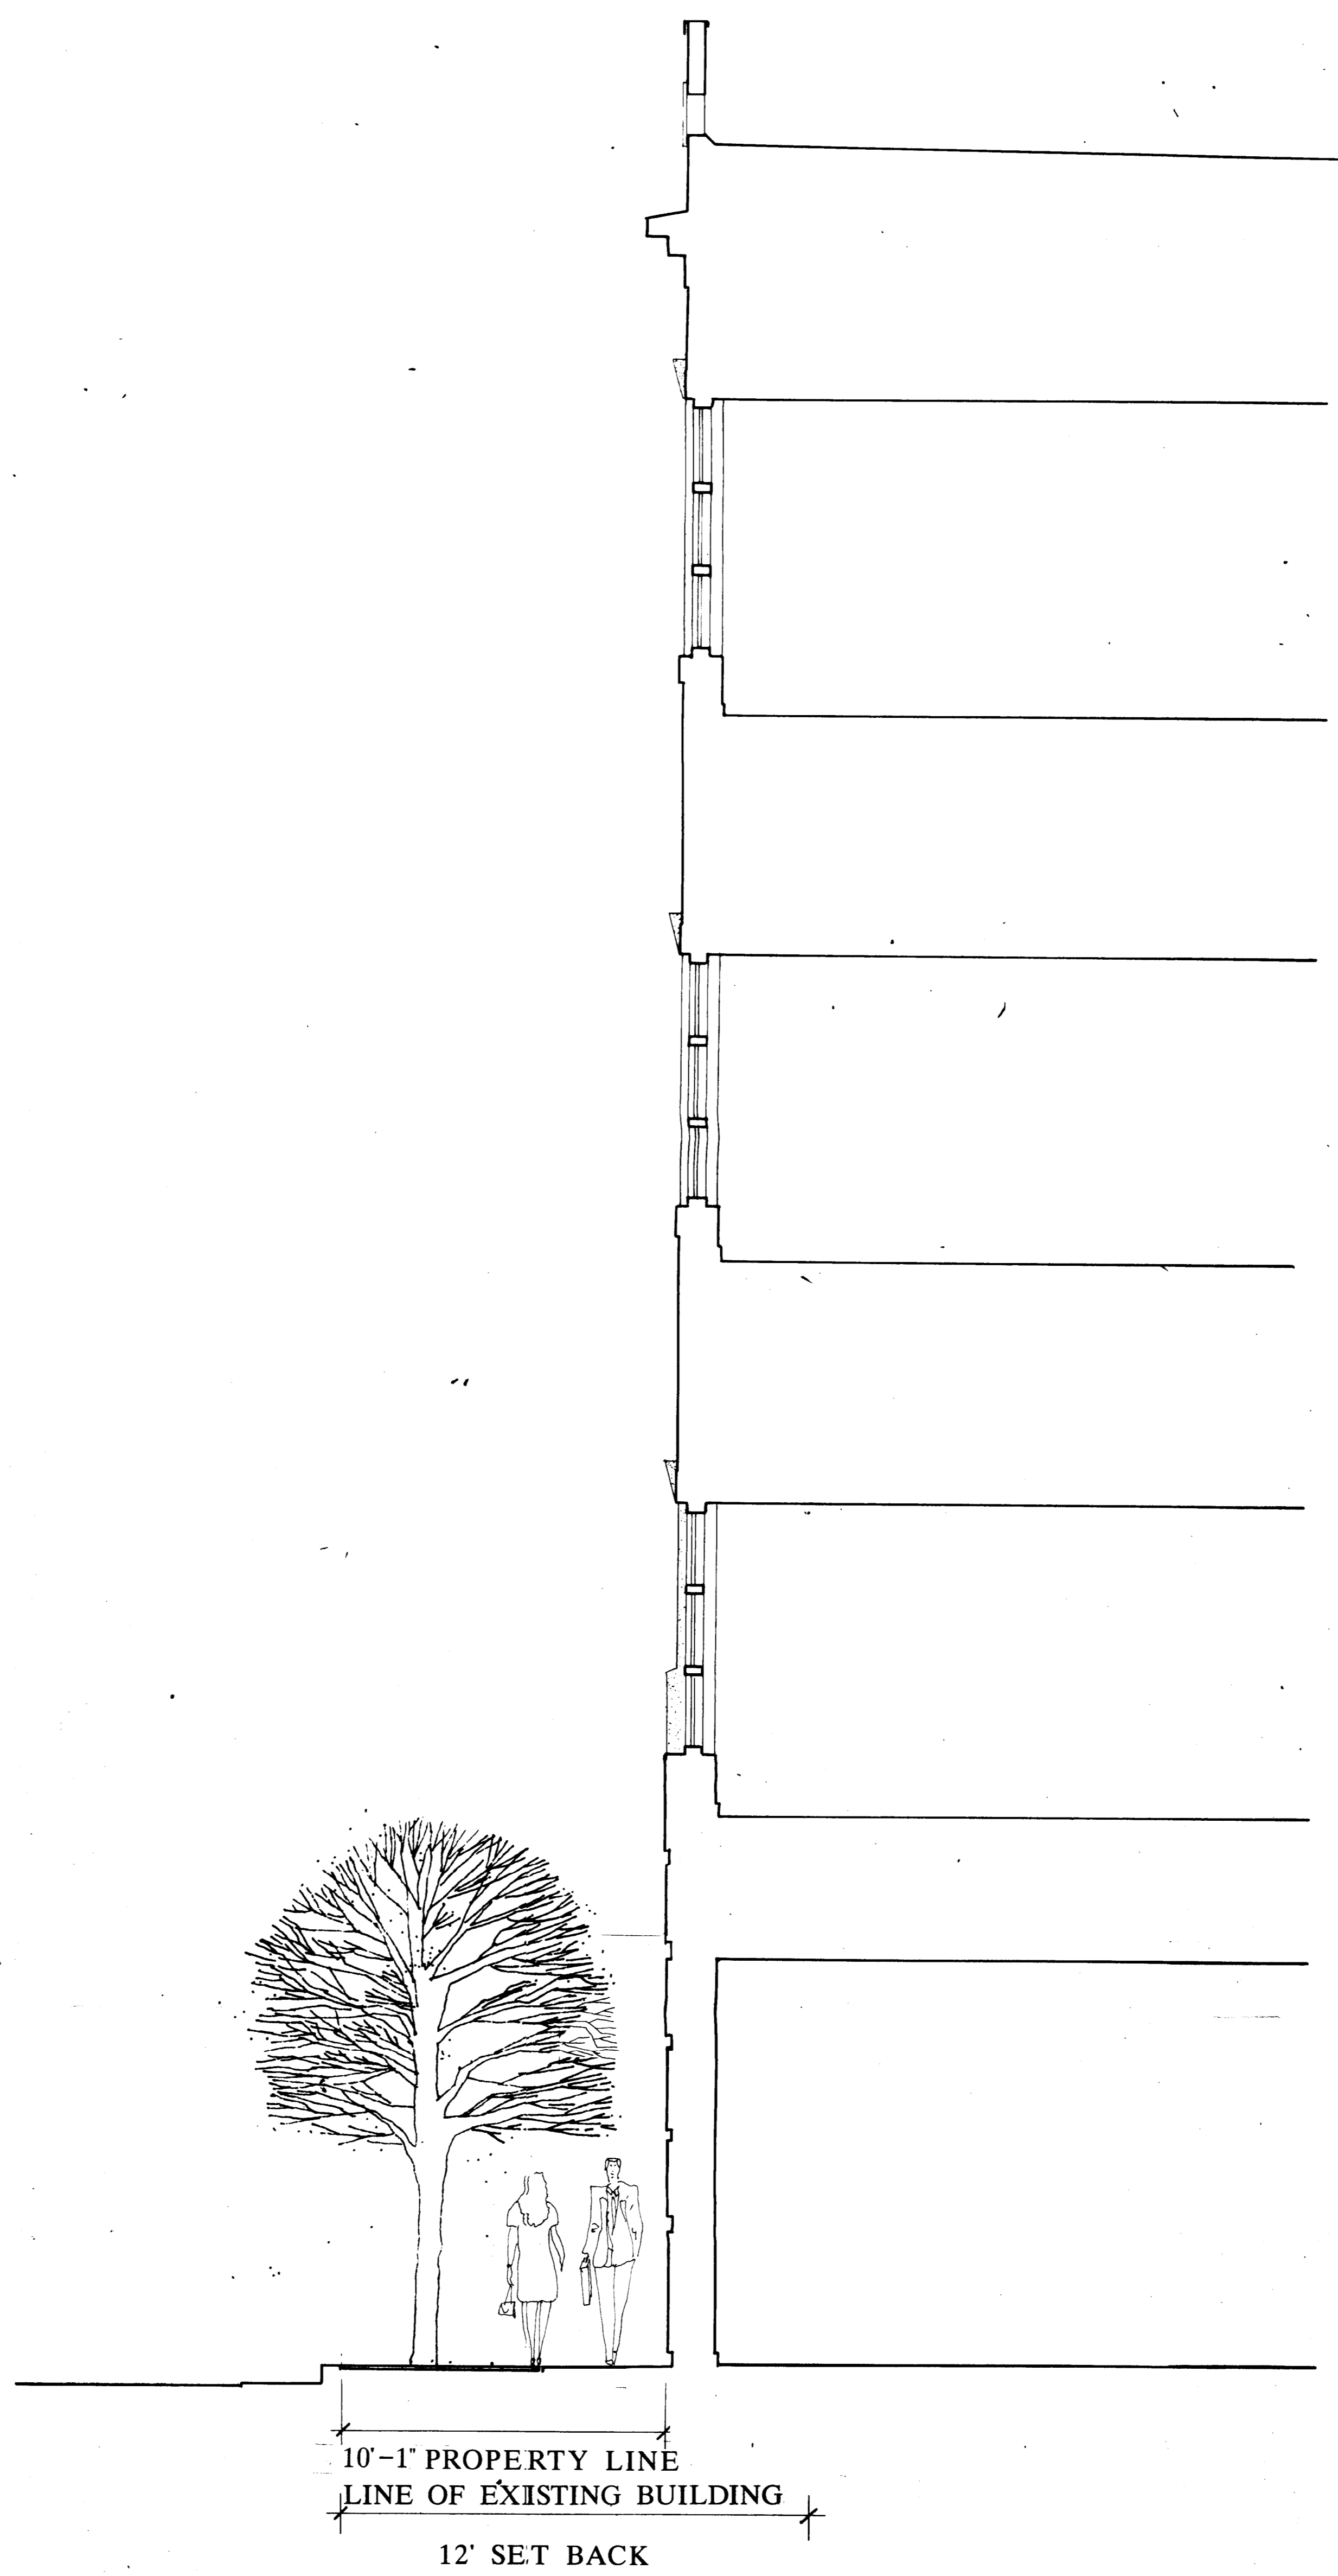


CHARLOTTE APPAREL CENTER

Crosland Erwin Associates
123 Scalesboro Road, Charlotte, NC 28209, Phone 704/523-0272

ODELL

PLANNING ARCHITECTURE ENGINEERING

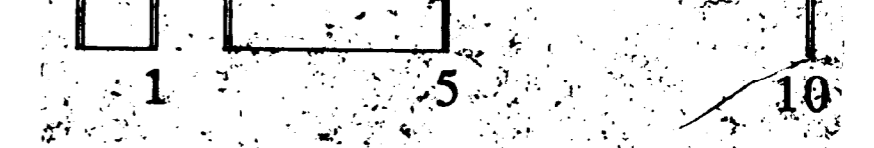

SCALE 3/8"=1'-0"

2/26/87 REVISED 4/15/87