




D.H. & S. ASSOC. (PETRO EXPRESS)
 CONVENIENCE STORE / GASOLINE /
 CAR WASH

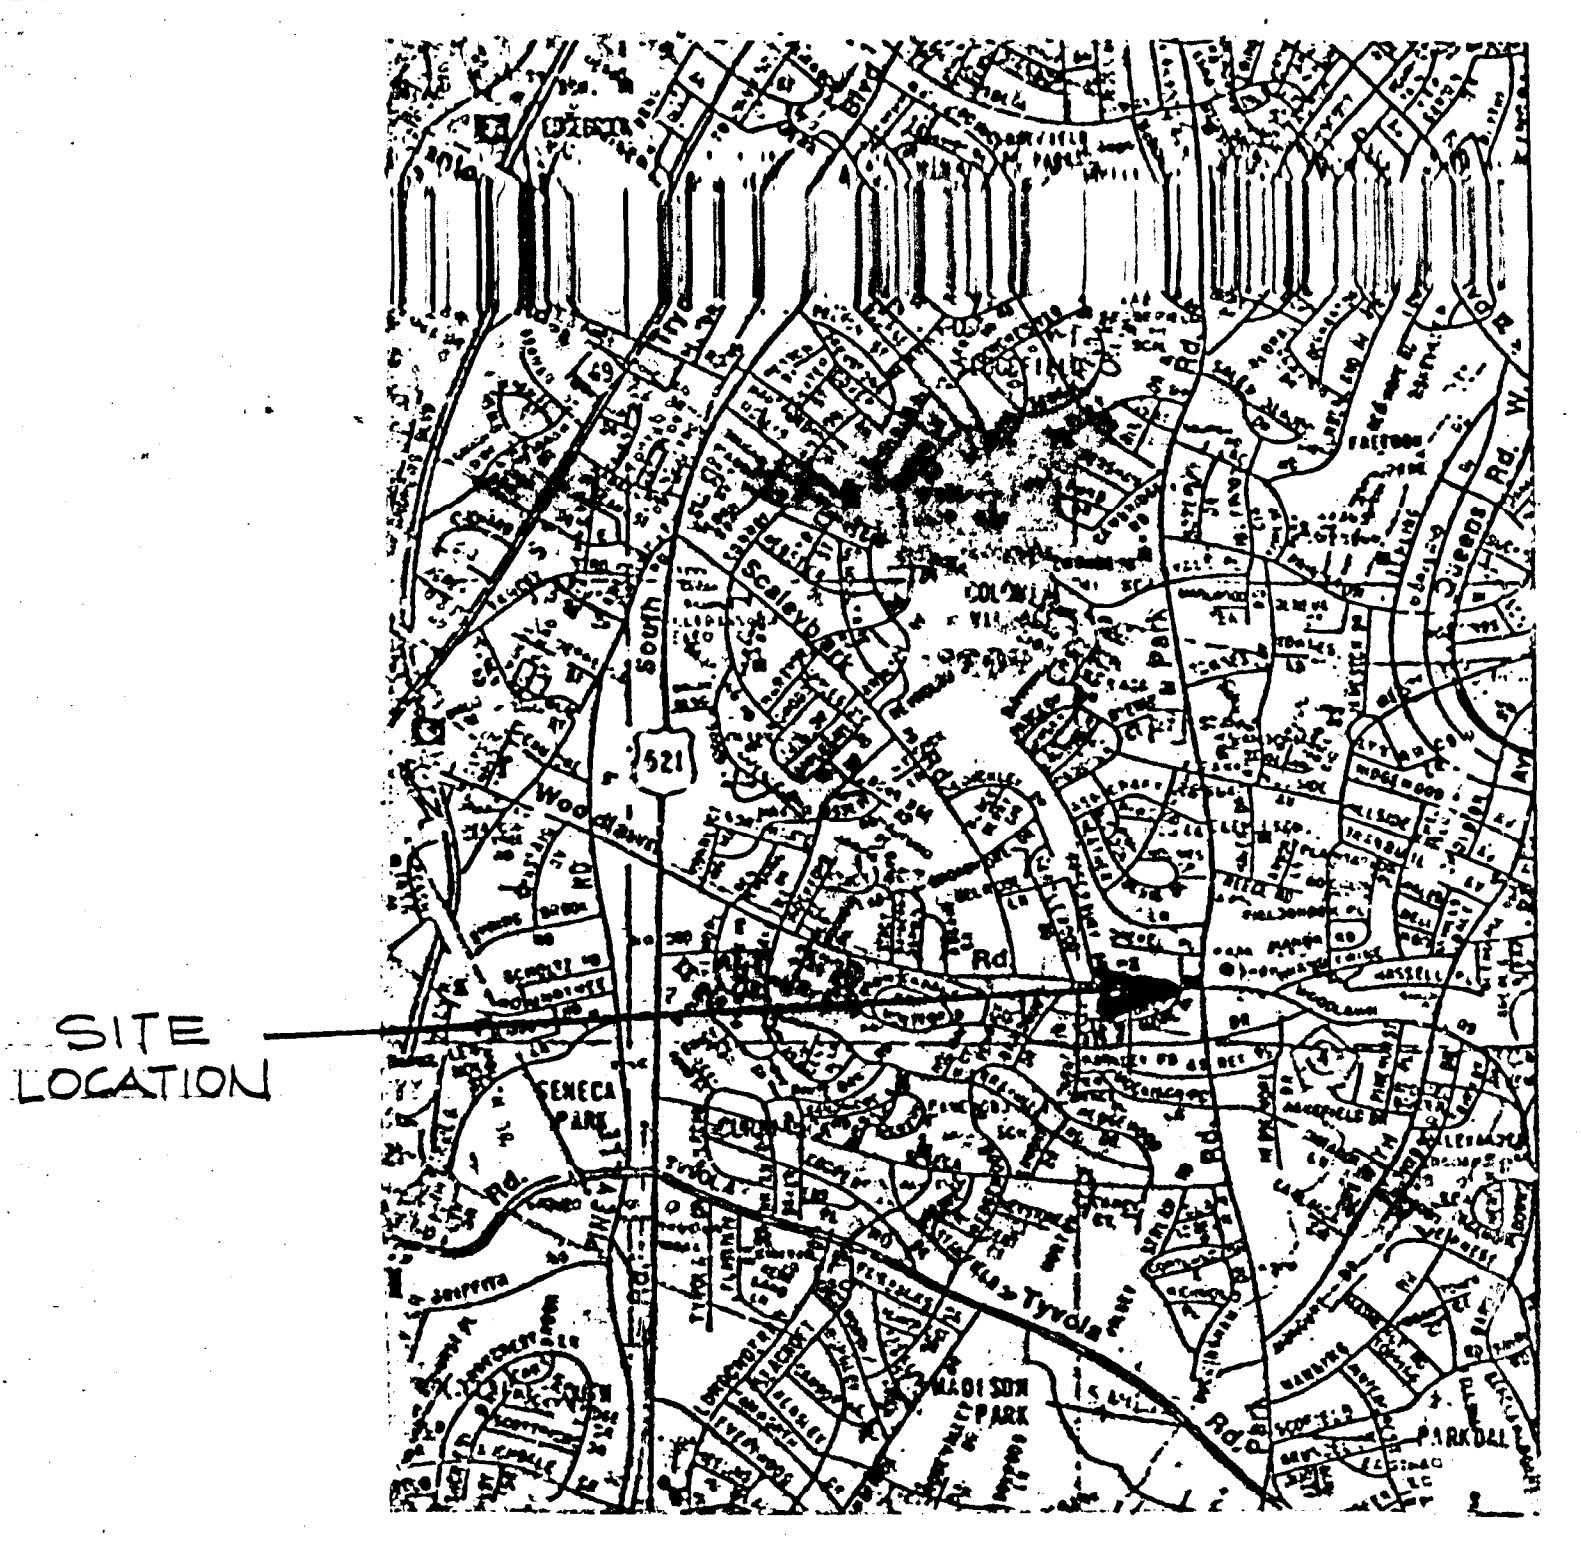

VICINITY MAP
 SCALE - NTS

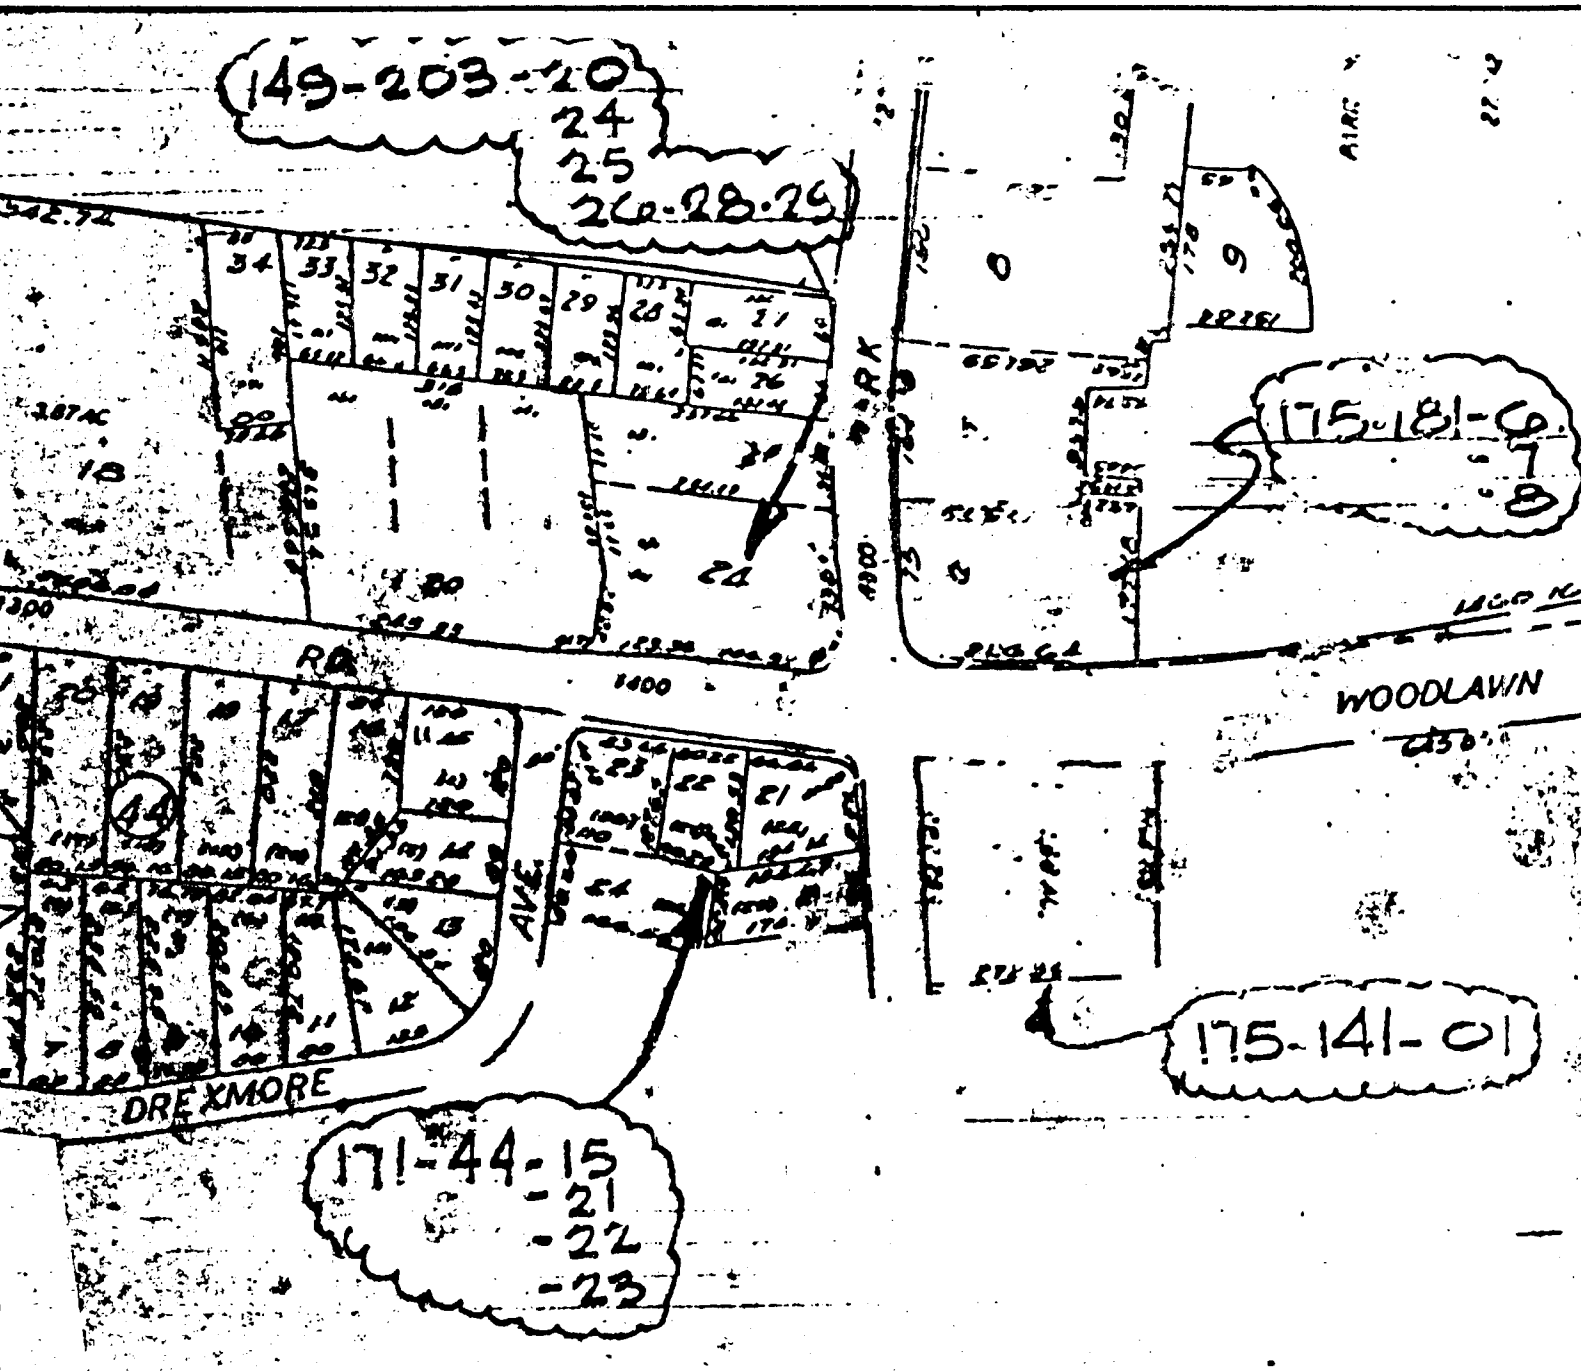

ADJOINING PARCEL
 MAP - NTS

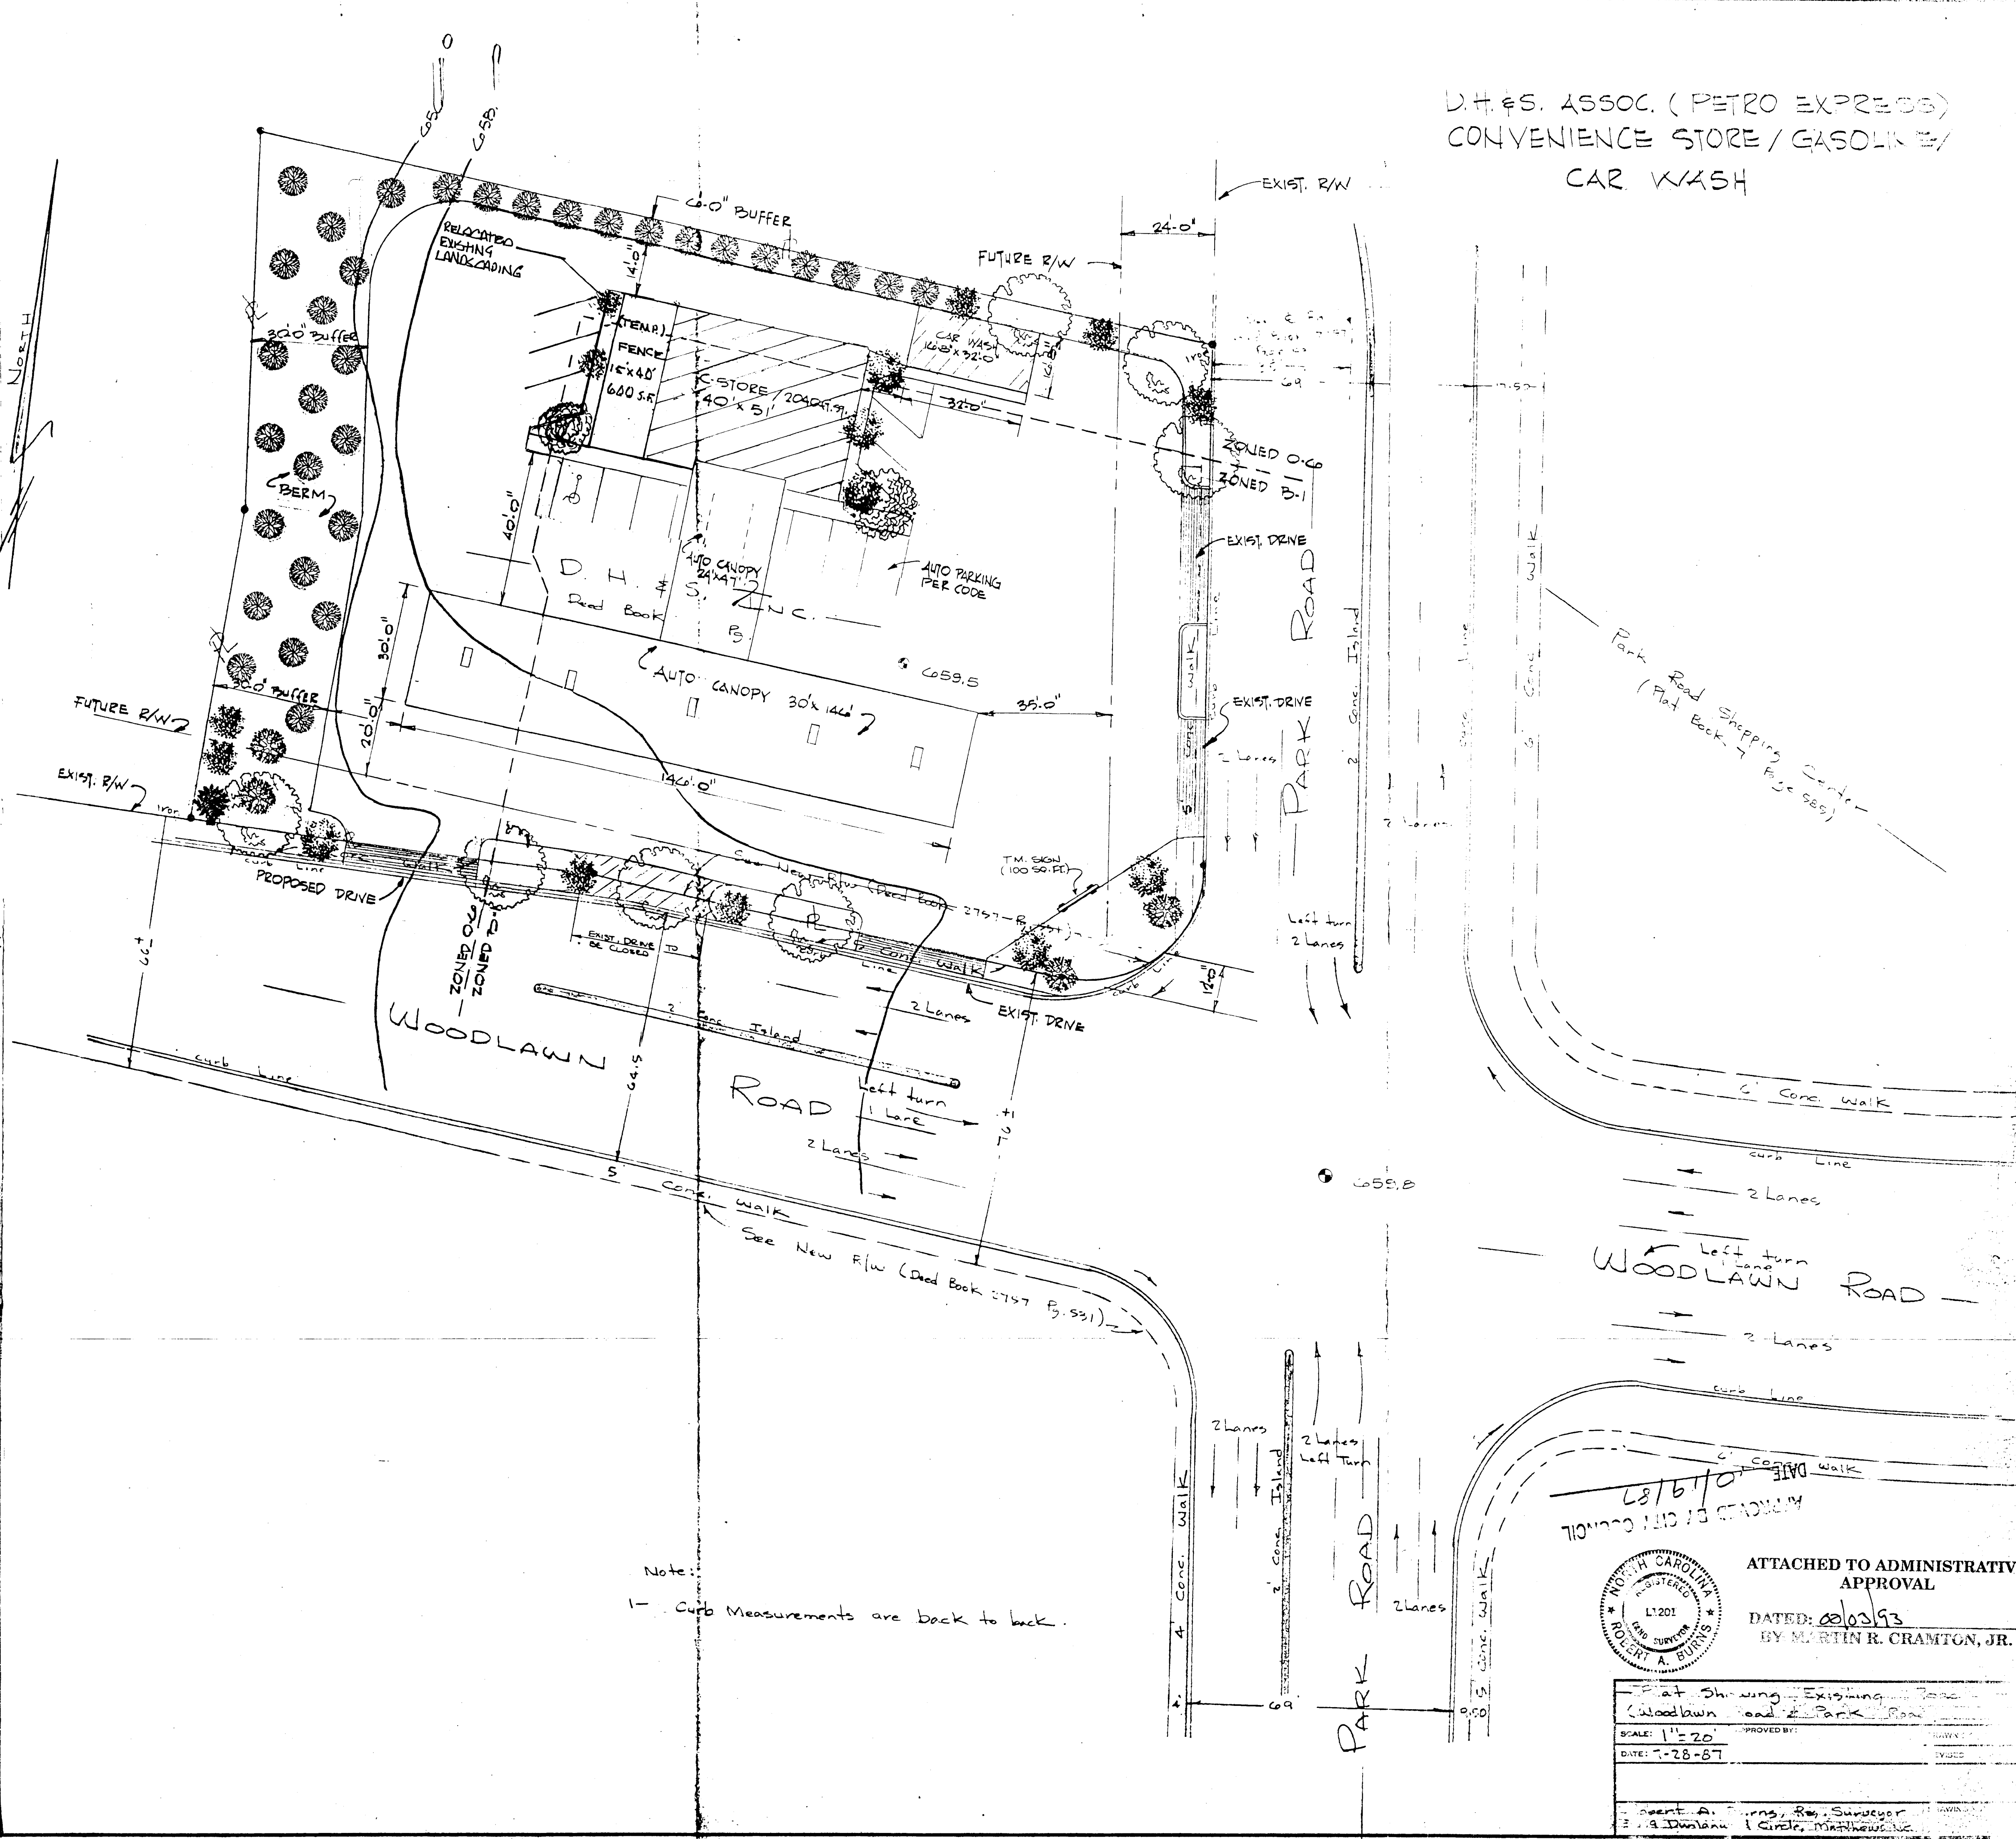


LANDSCAPE LEGEND

- PYRUS CALLERYANA
"BRADFORD PEAR"
- CEDAR TREE
- PRUNUS LAUROCERASUS
- SCHIPKA LAUREL
- HELLENI HOLLY
- NANDINA DOMESTICA
- DWARF NANDINA
- ACER PALMATUM
- JAPANESE MAPLE

Note:
 1 - Curb Measurements are back to back.

DATE: 8/16/01
 APPROVED BY CITY COUNCIL

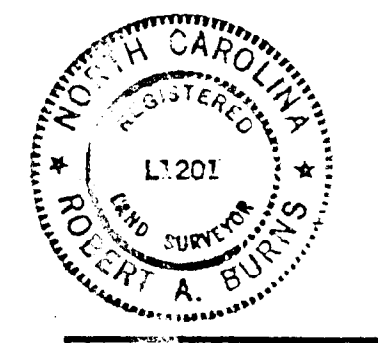

ATTACHED TO ADMINISTRATIVE
 APPROVAL
 DATED: 8/16/01
 BY MARTIN R. CRAMTON, JR.

Plan Showing Existing Road		Woodlawn Road & Park Road	
SCALE: 1" = 20'	APPROVED BY:	DATE: 7-28-87	BY:
Robert A. Burris, Registered Professional Engineer 219 Dunham Circle, Matthews, NC			