


07-10

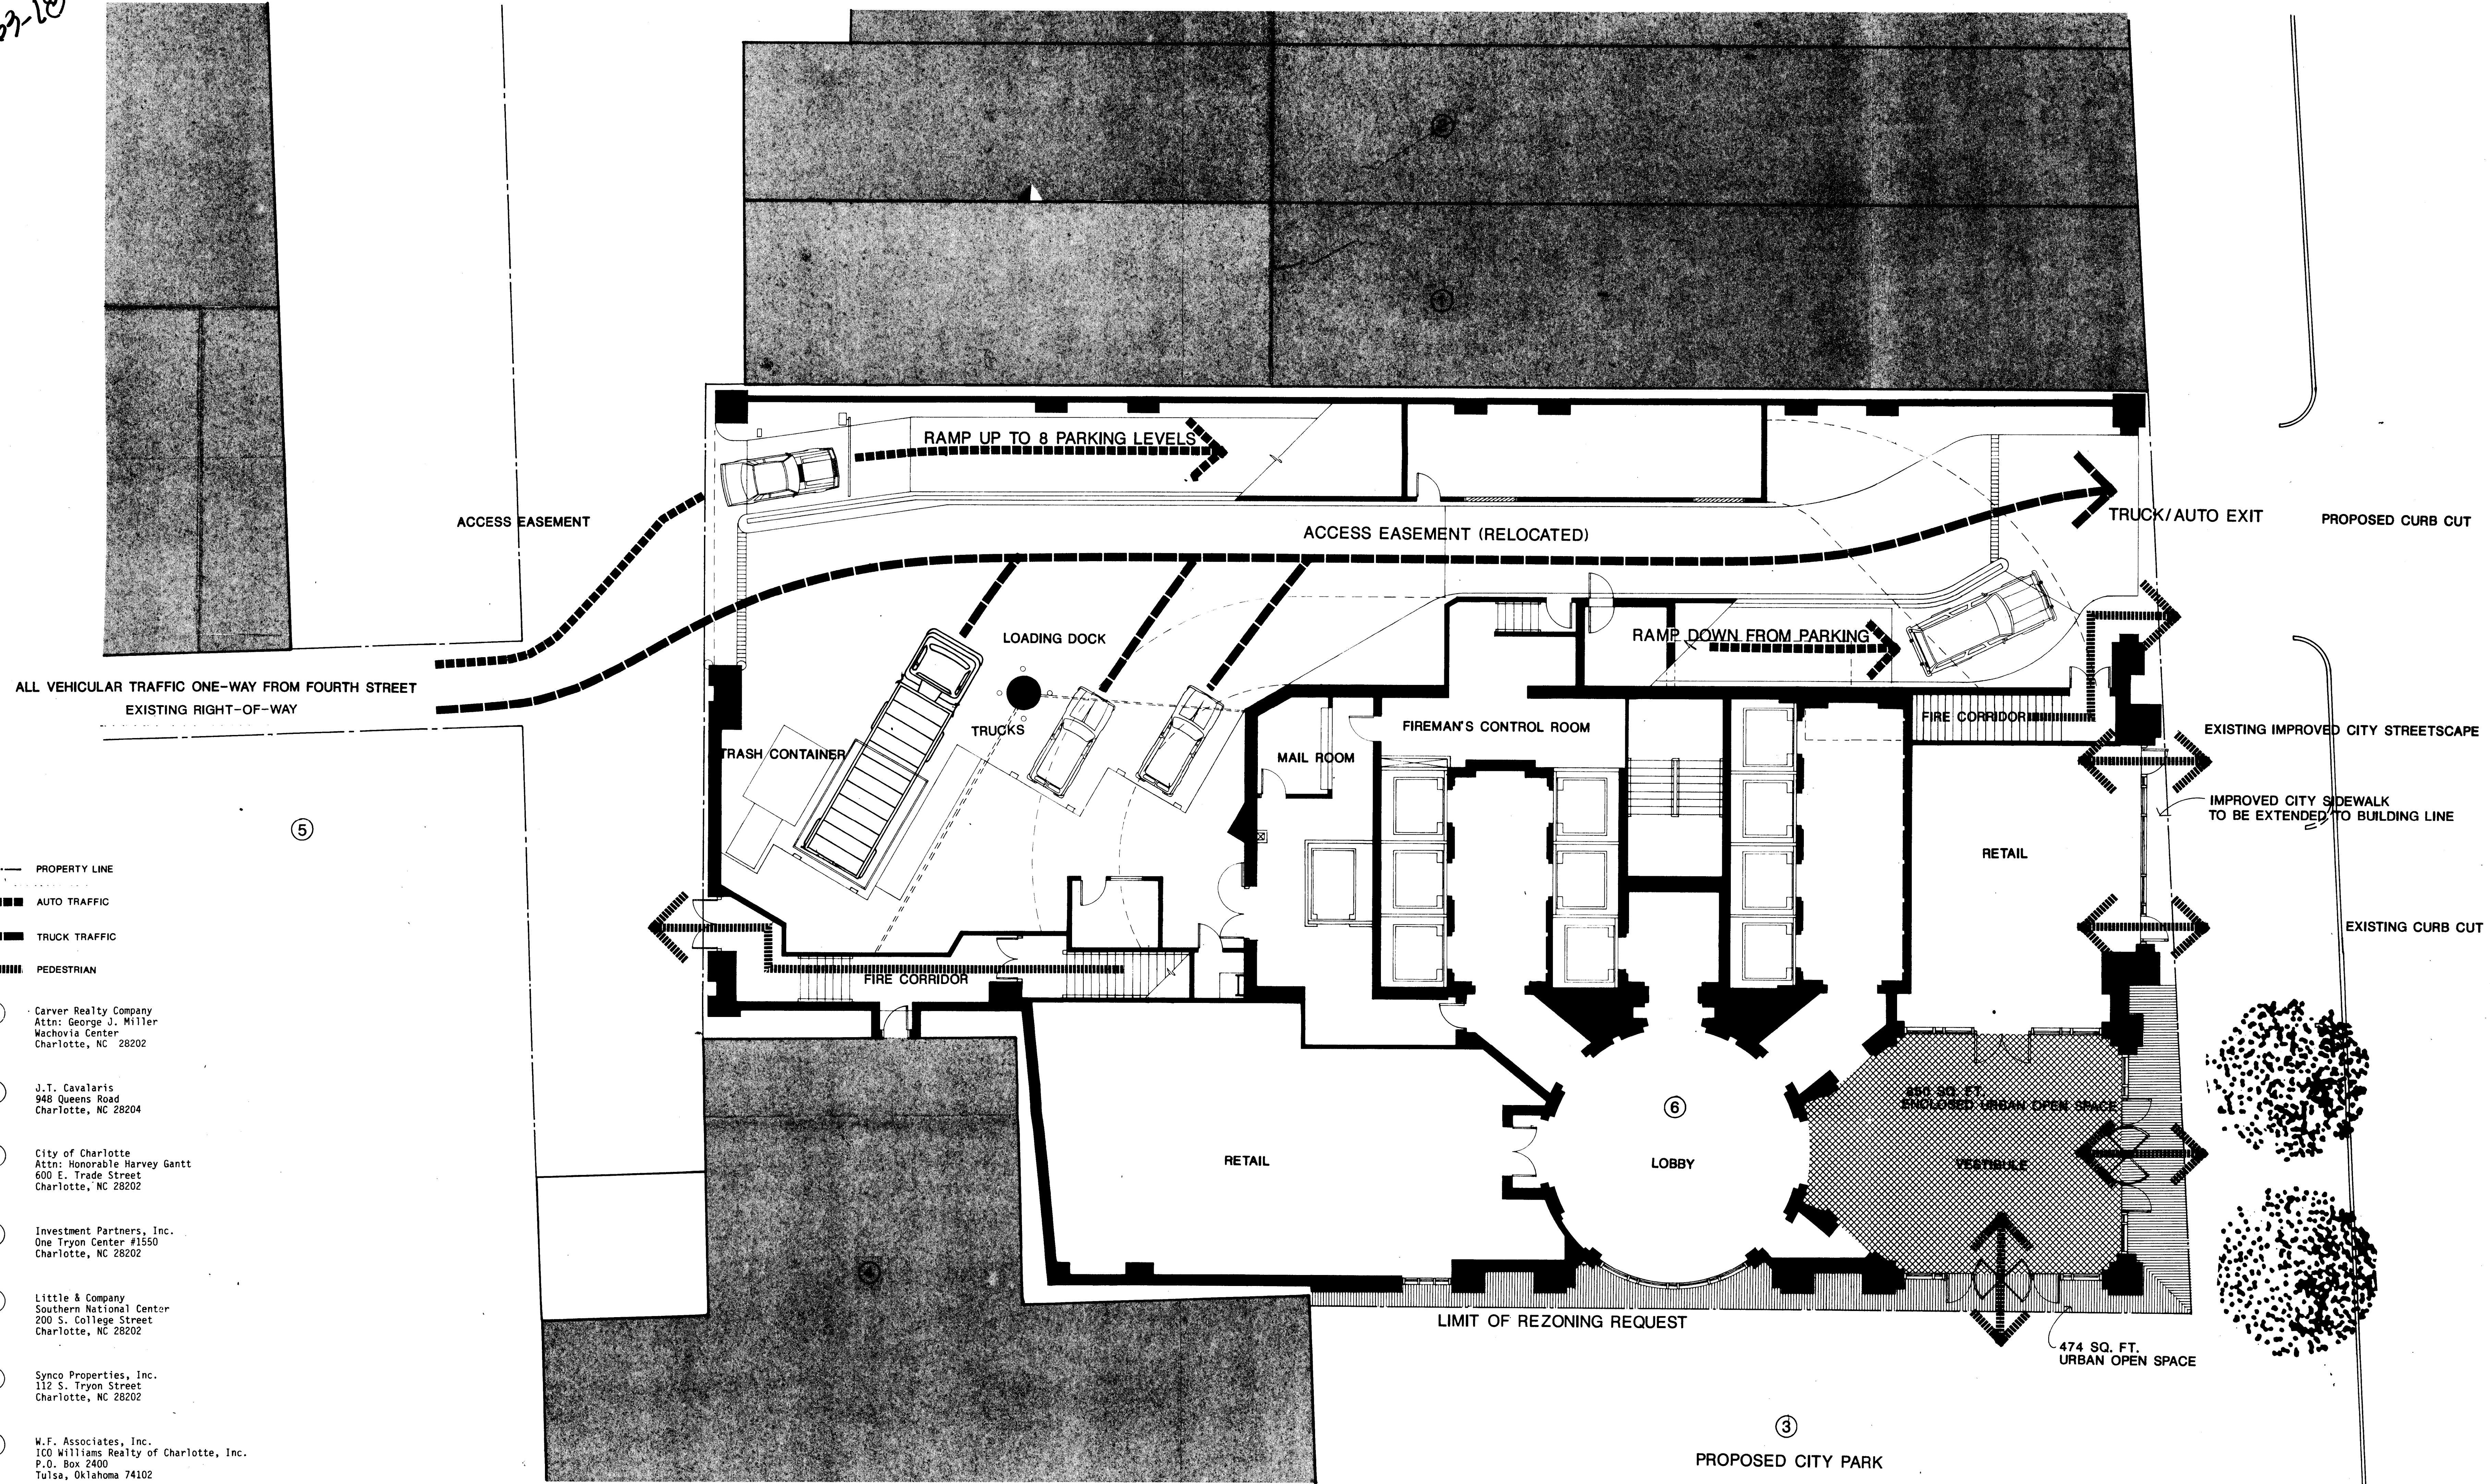

- PROPERTY LINE
- ▬ AUTO TRAFFIC
- ▬ TRUCK TRAFFIC
- ▬ PEDESTRIAN

- ① Carver Realty Company
Attn: George J. Miller
Wachovia Center
Charlotte, NC 28202
- ② J.T. Cavalaris
946 Queens Road
Charlotte, NC 28204
- ③ City of Charlotte
Attn: Honorable Harvey Gantt
600 E. Trade Street
Charlotte, NC 28202
- ④ Investment Partners, Inc.
One Tryon Center #1550
Charlotte, NC 28202
- ⑤ Little & Company
Southern National Center
200 S. College Street
Charlotte, NC 28202
- ⑥ Synco Properties, Inc.
112 S. Tryon Street
Charlotte, NC 28202
- ⑦ W.F. Associates, Inc.
100 Williams Realty of Charlotte, Inc.
P.O. Box 2400
Tulsa, Oklahoma 74102

APPROVED BY CITY COUNCIL
DATE 8-17-87

87-60

FAISON ASSOCIATES
KOHN PEDERSEN FOX ASSOCIATES
ODELL ASSOCIATES

TRADE STREET TOWER

SCHEMATIC PLAN FOR REZONING APPLICATION