

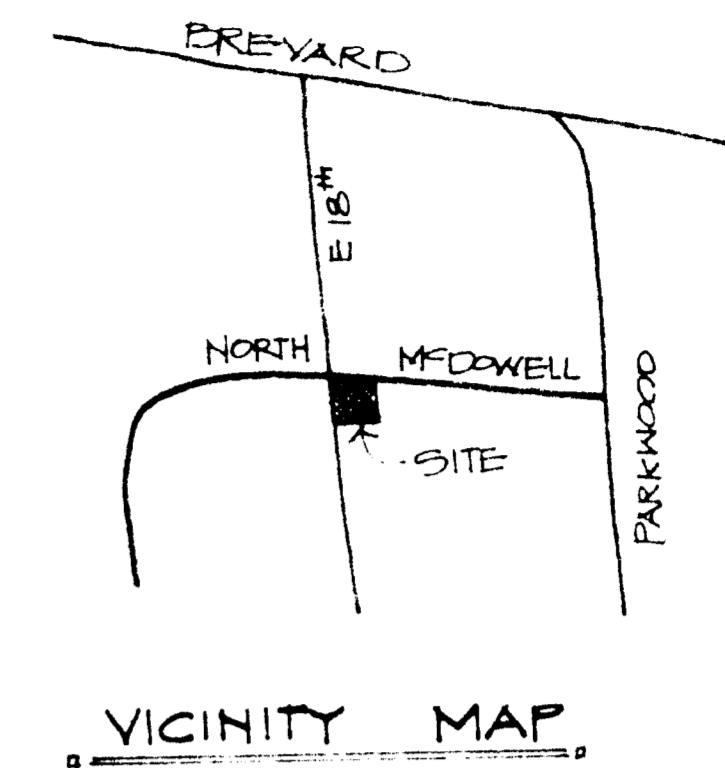
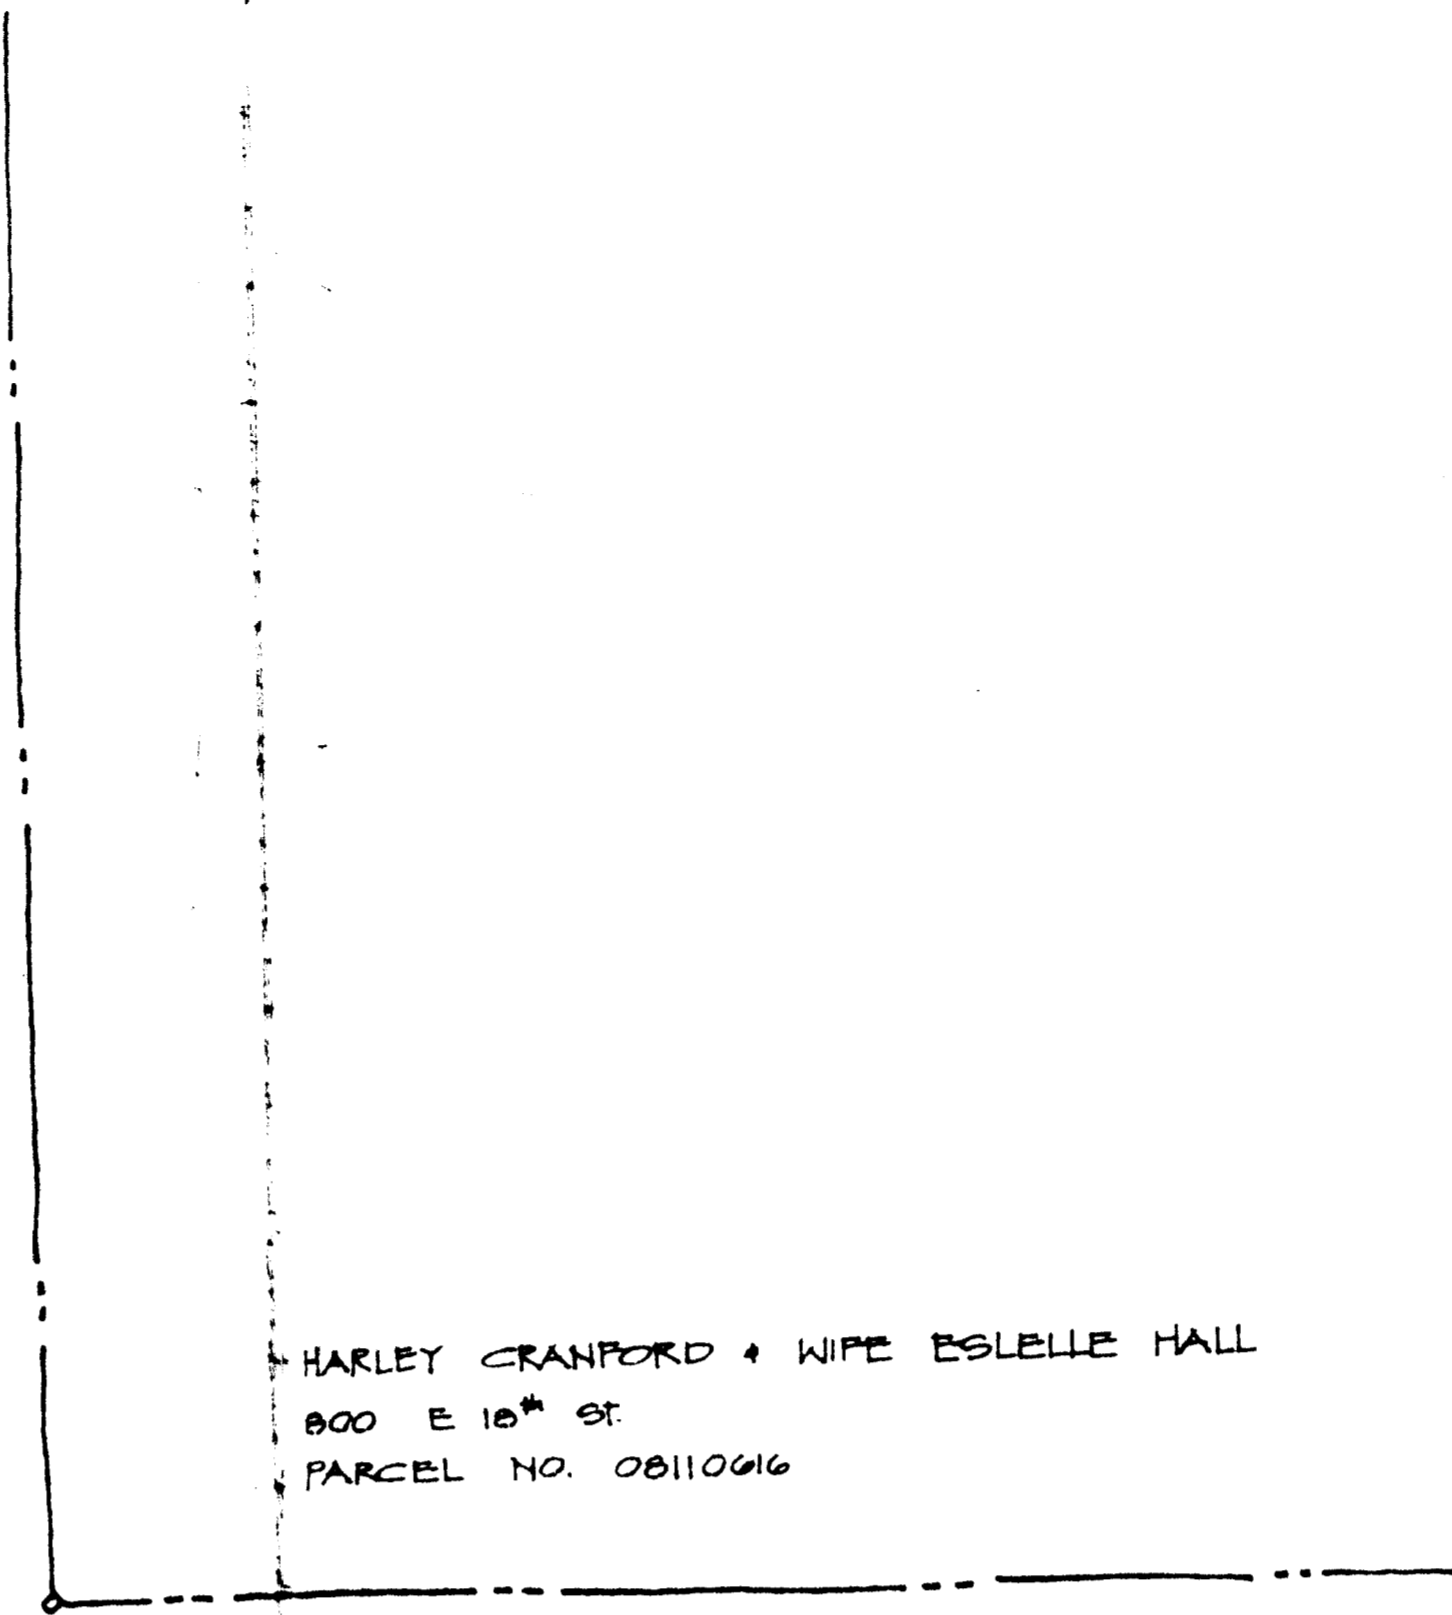



NORTH McDOWELL STREET

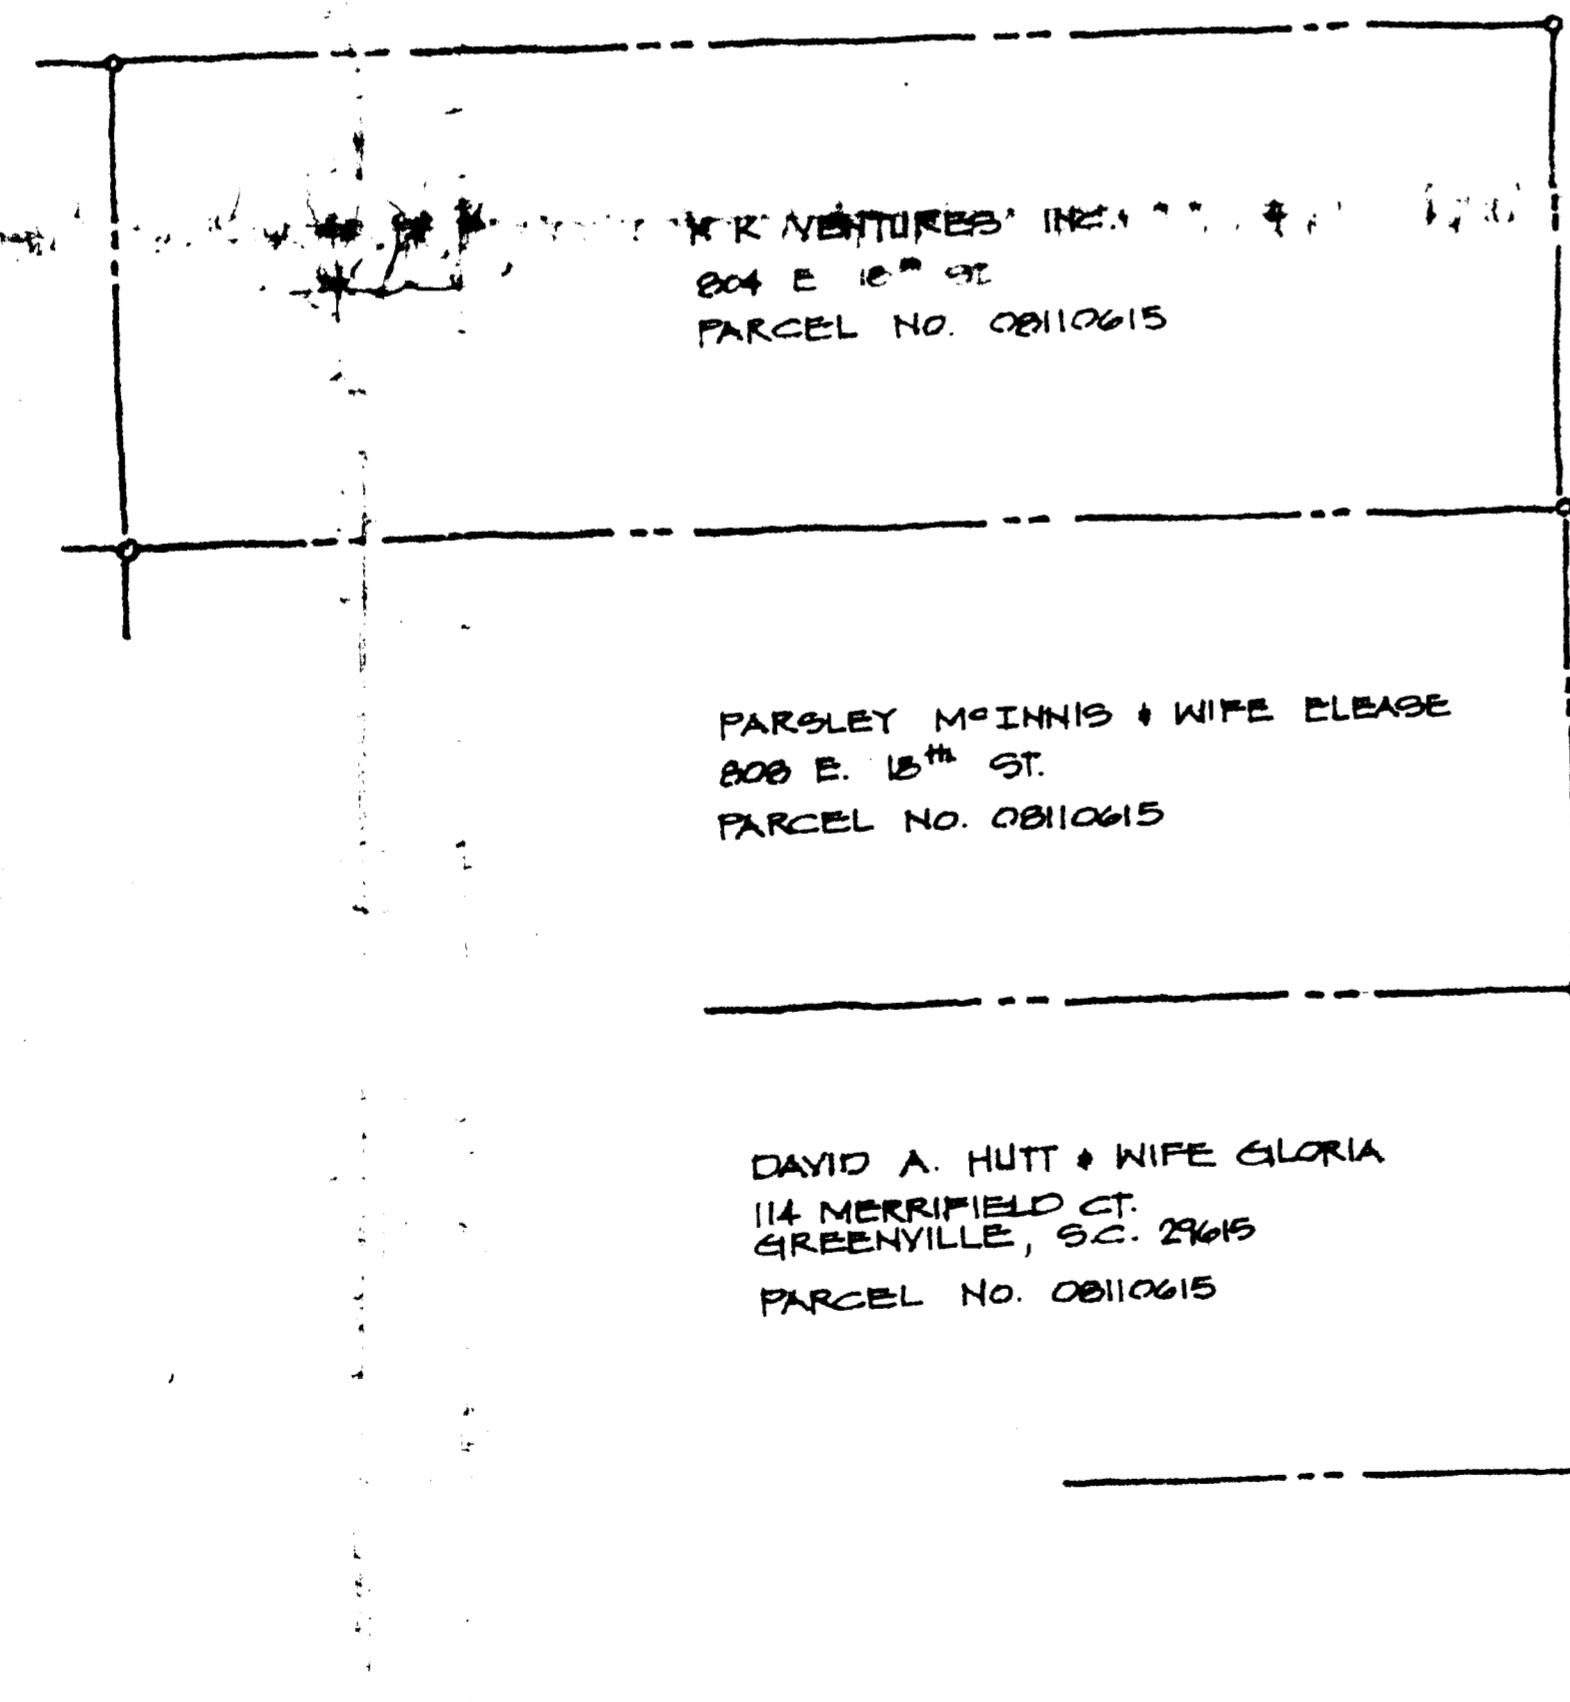

APPROVED BY CITY COUNCIL
DATE 6/20/88
88-37 Jerusalem Pentecostal
Holiness Church

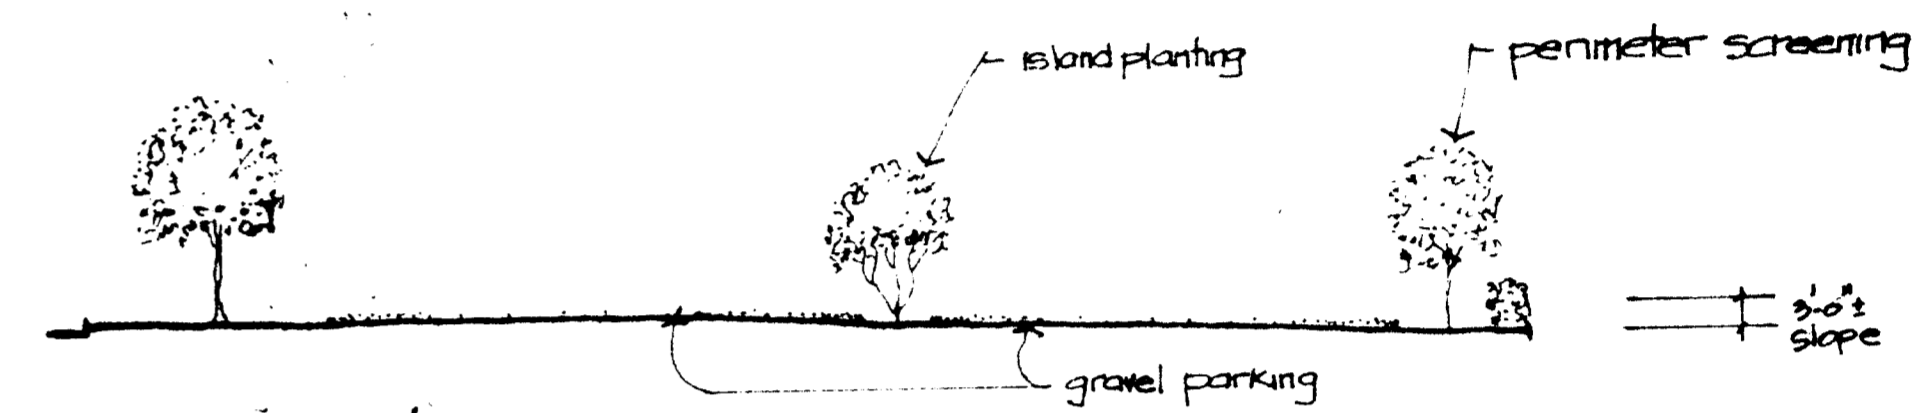

SITE SECTION

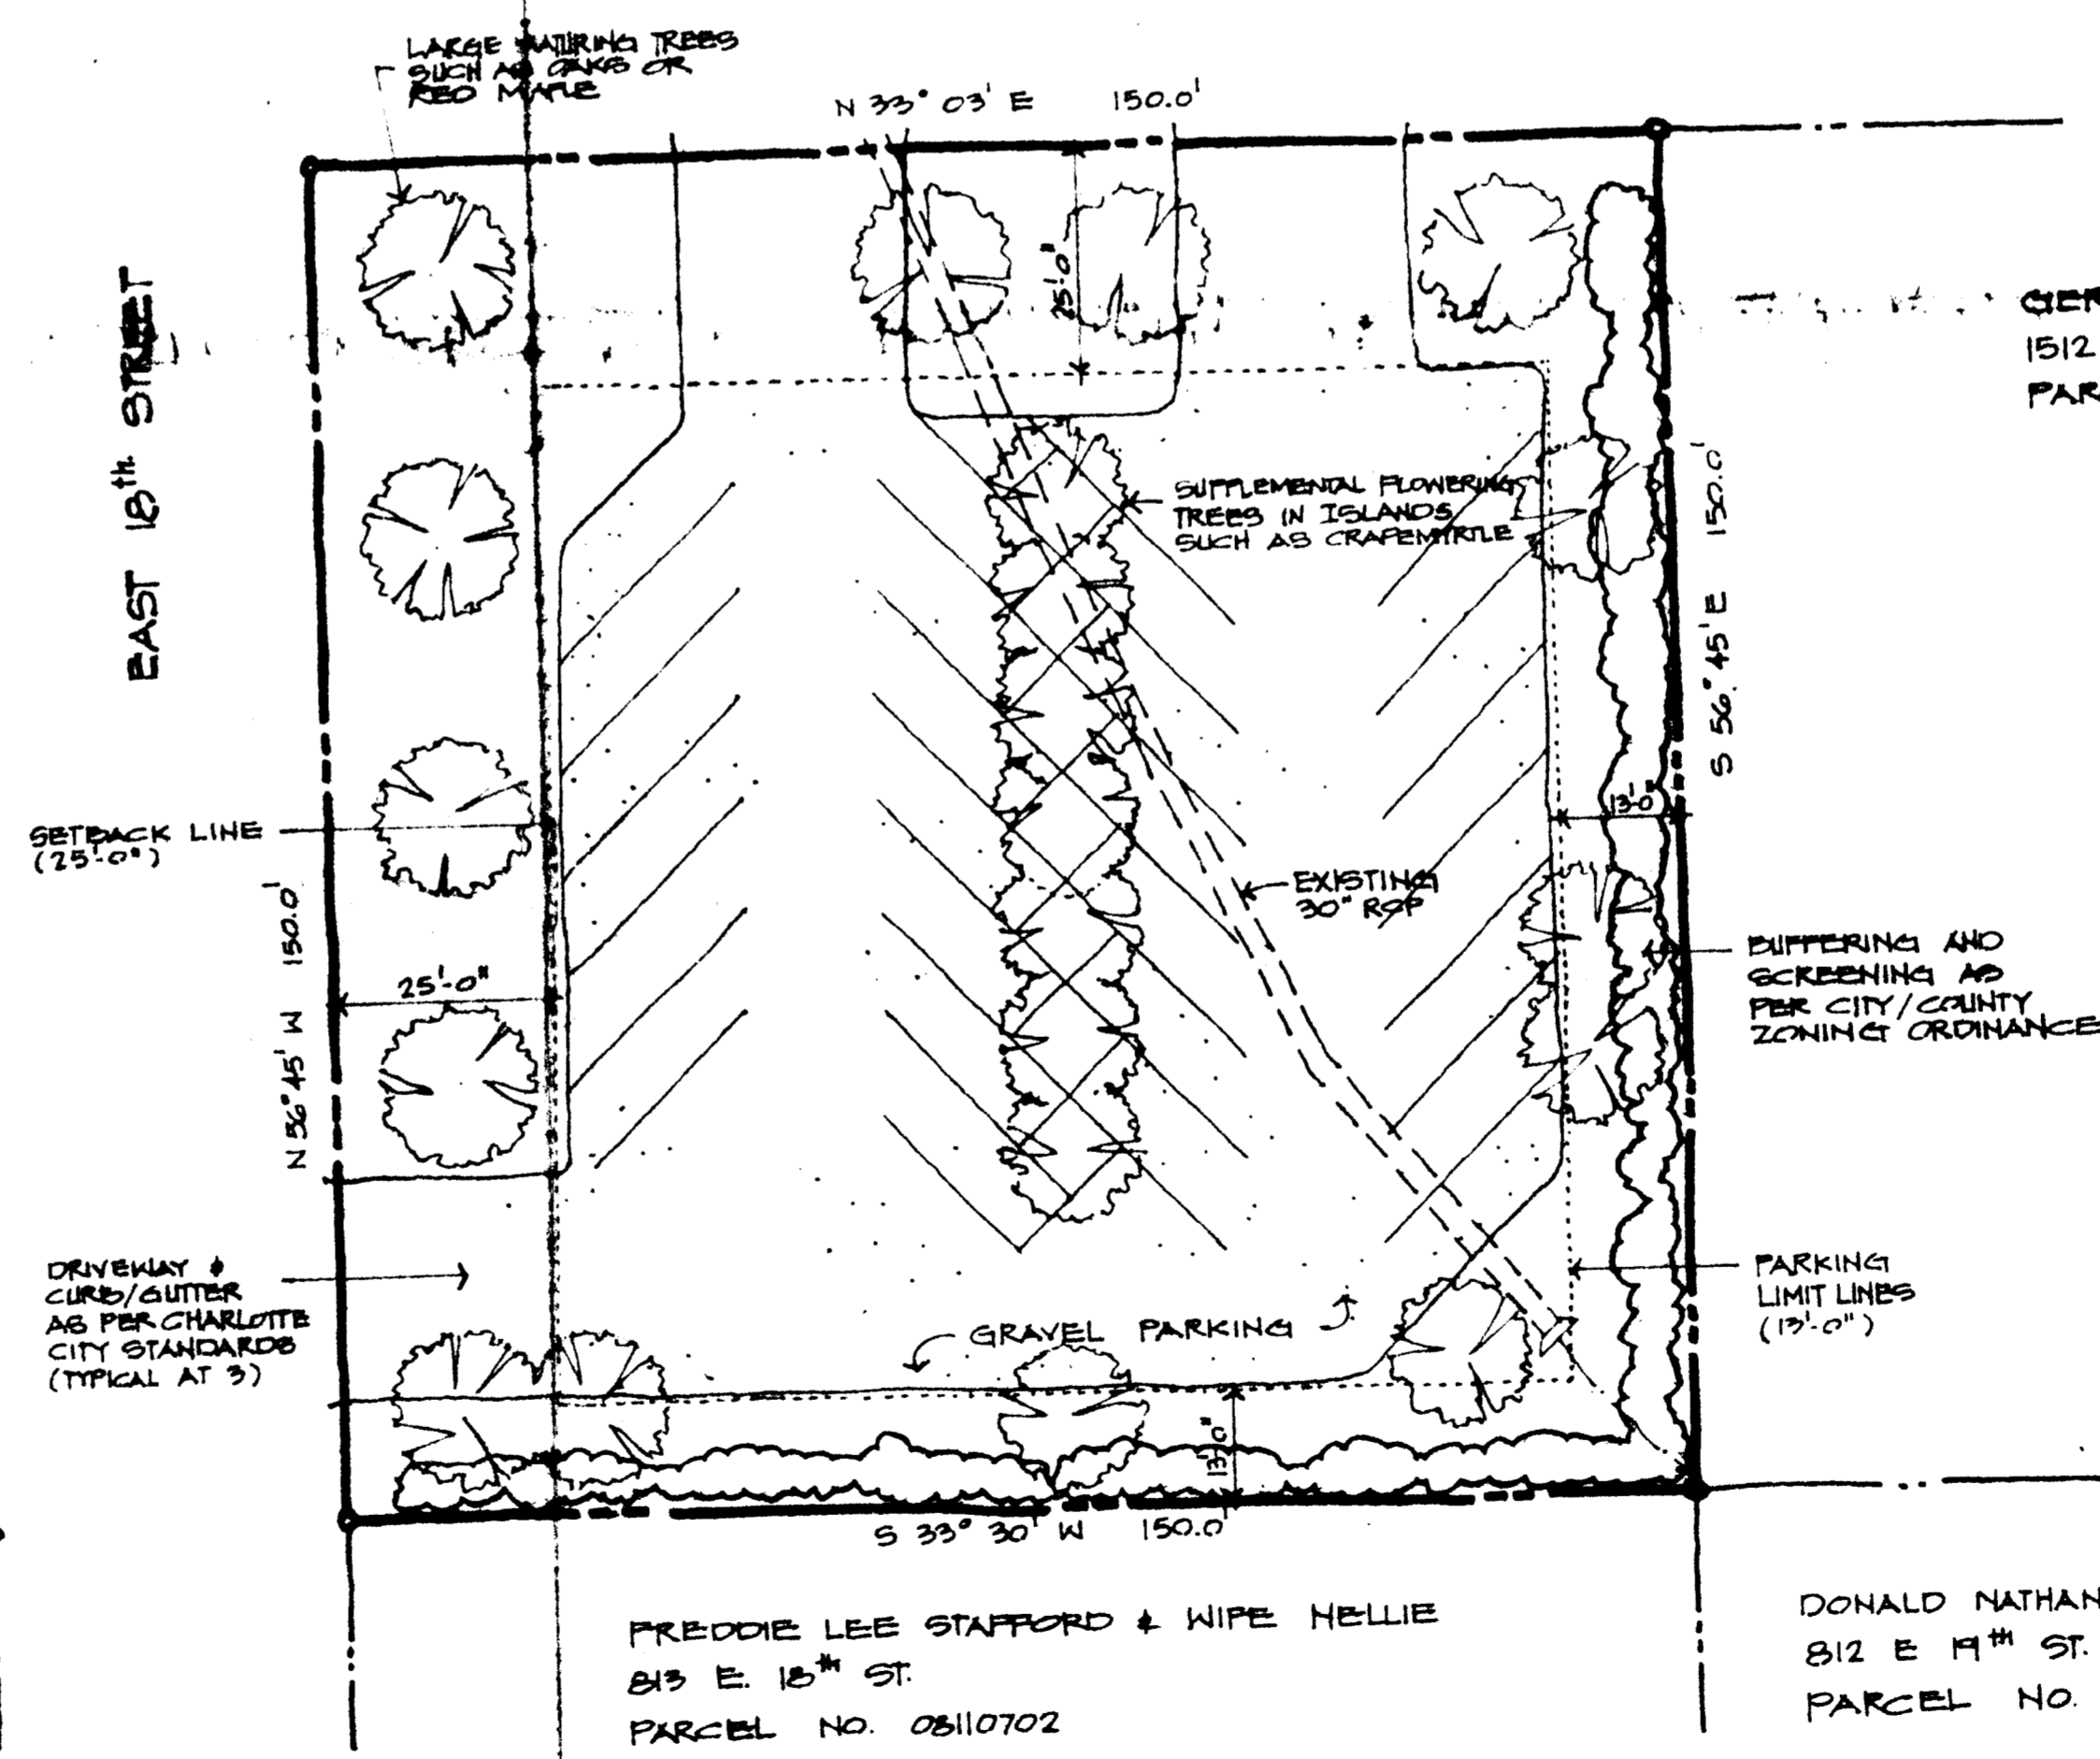

GERALD WILK ROBERTS
1512 McDOWELL ST.
PARCEL NO. 08110714

SITE DATA

| | |
|------------------|-------------------|
| TOTAL ACREAGE | 0.51 ACRES |
| PRESENT ZONING | R-6 MF |
| REQUESTED ZONING | R-1 |
| PROPOSED USE | 28 PARKING SPACES |

FREDDIE LEE STAFFORD & WIFE HELLIE
815 E 18th ST.
PARCEL NO. 08110702

DONALD NATHANIEL WRIGHT & WIFE JOANNA DULIN
812 E 18th ST.
PARCEL NO. 08110711

SITE PLAN

1" = 20'-0"

MARCH 27, 1988

JERUSALEM HOLINESS PENTECOSTAL CHURCH