

REVISIONS	BY
ADD PLAN TO REPORT	

A THURL DESIGN
RESIDENTIAL COMMERCIAL-INDUSTRIAL
DESIGNERS & PLANNERS

THURL FREEMAN
1801 RANCH ROAD
CHARLOTTE, N.C. 28203
(704) 588-8877

SITE PLAN

PROPOSED ADDITION
HYDE PARK CHILD DEVELOPMENT CENTER
800 BEATTIES FORD ROAD
CHARLOTTE, NORTH CAROLINA 28210

DRAWN
Thurl Freeman
CHECKED




DATE
2/4/89

SCALE
AS SHOWN

JOB NO.
TF-200

SHEET
A-2

OF SHEETS

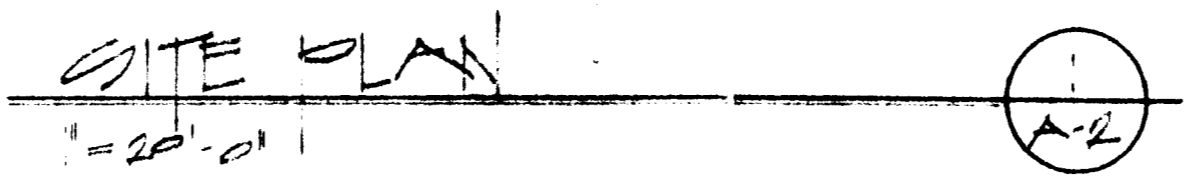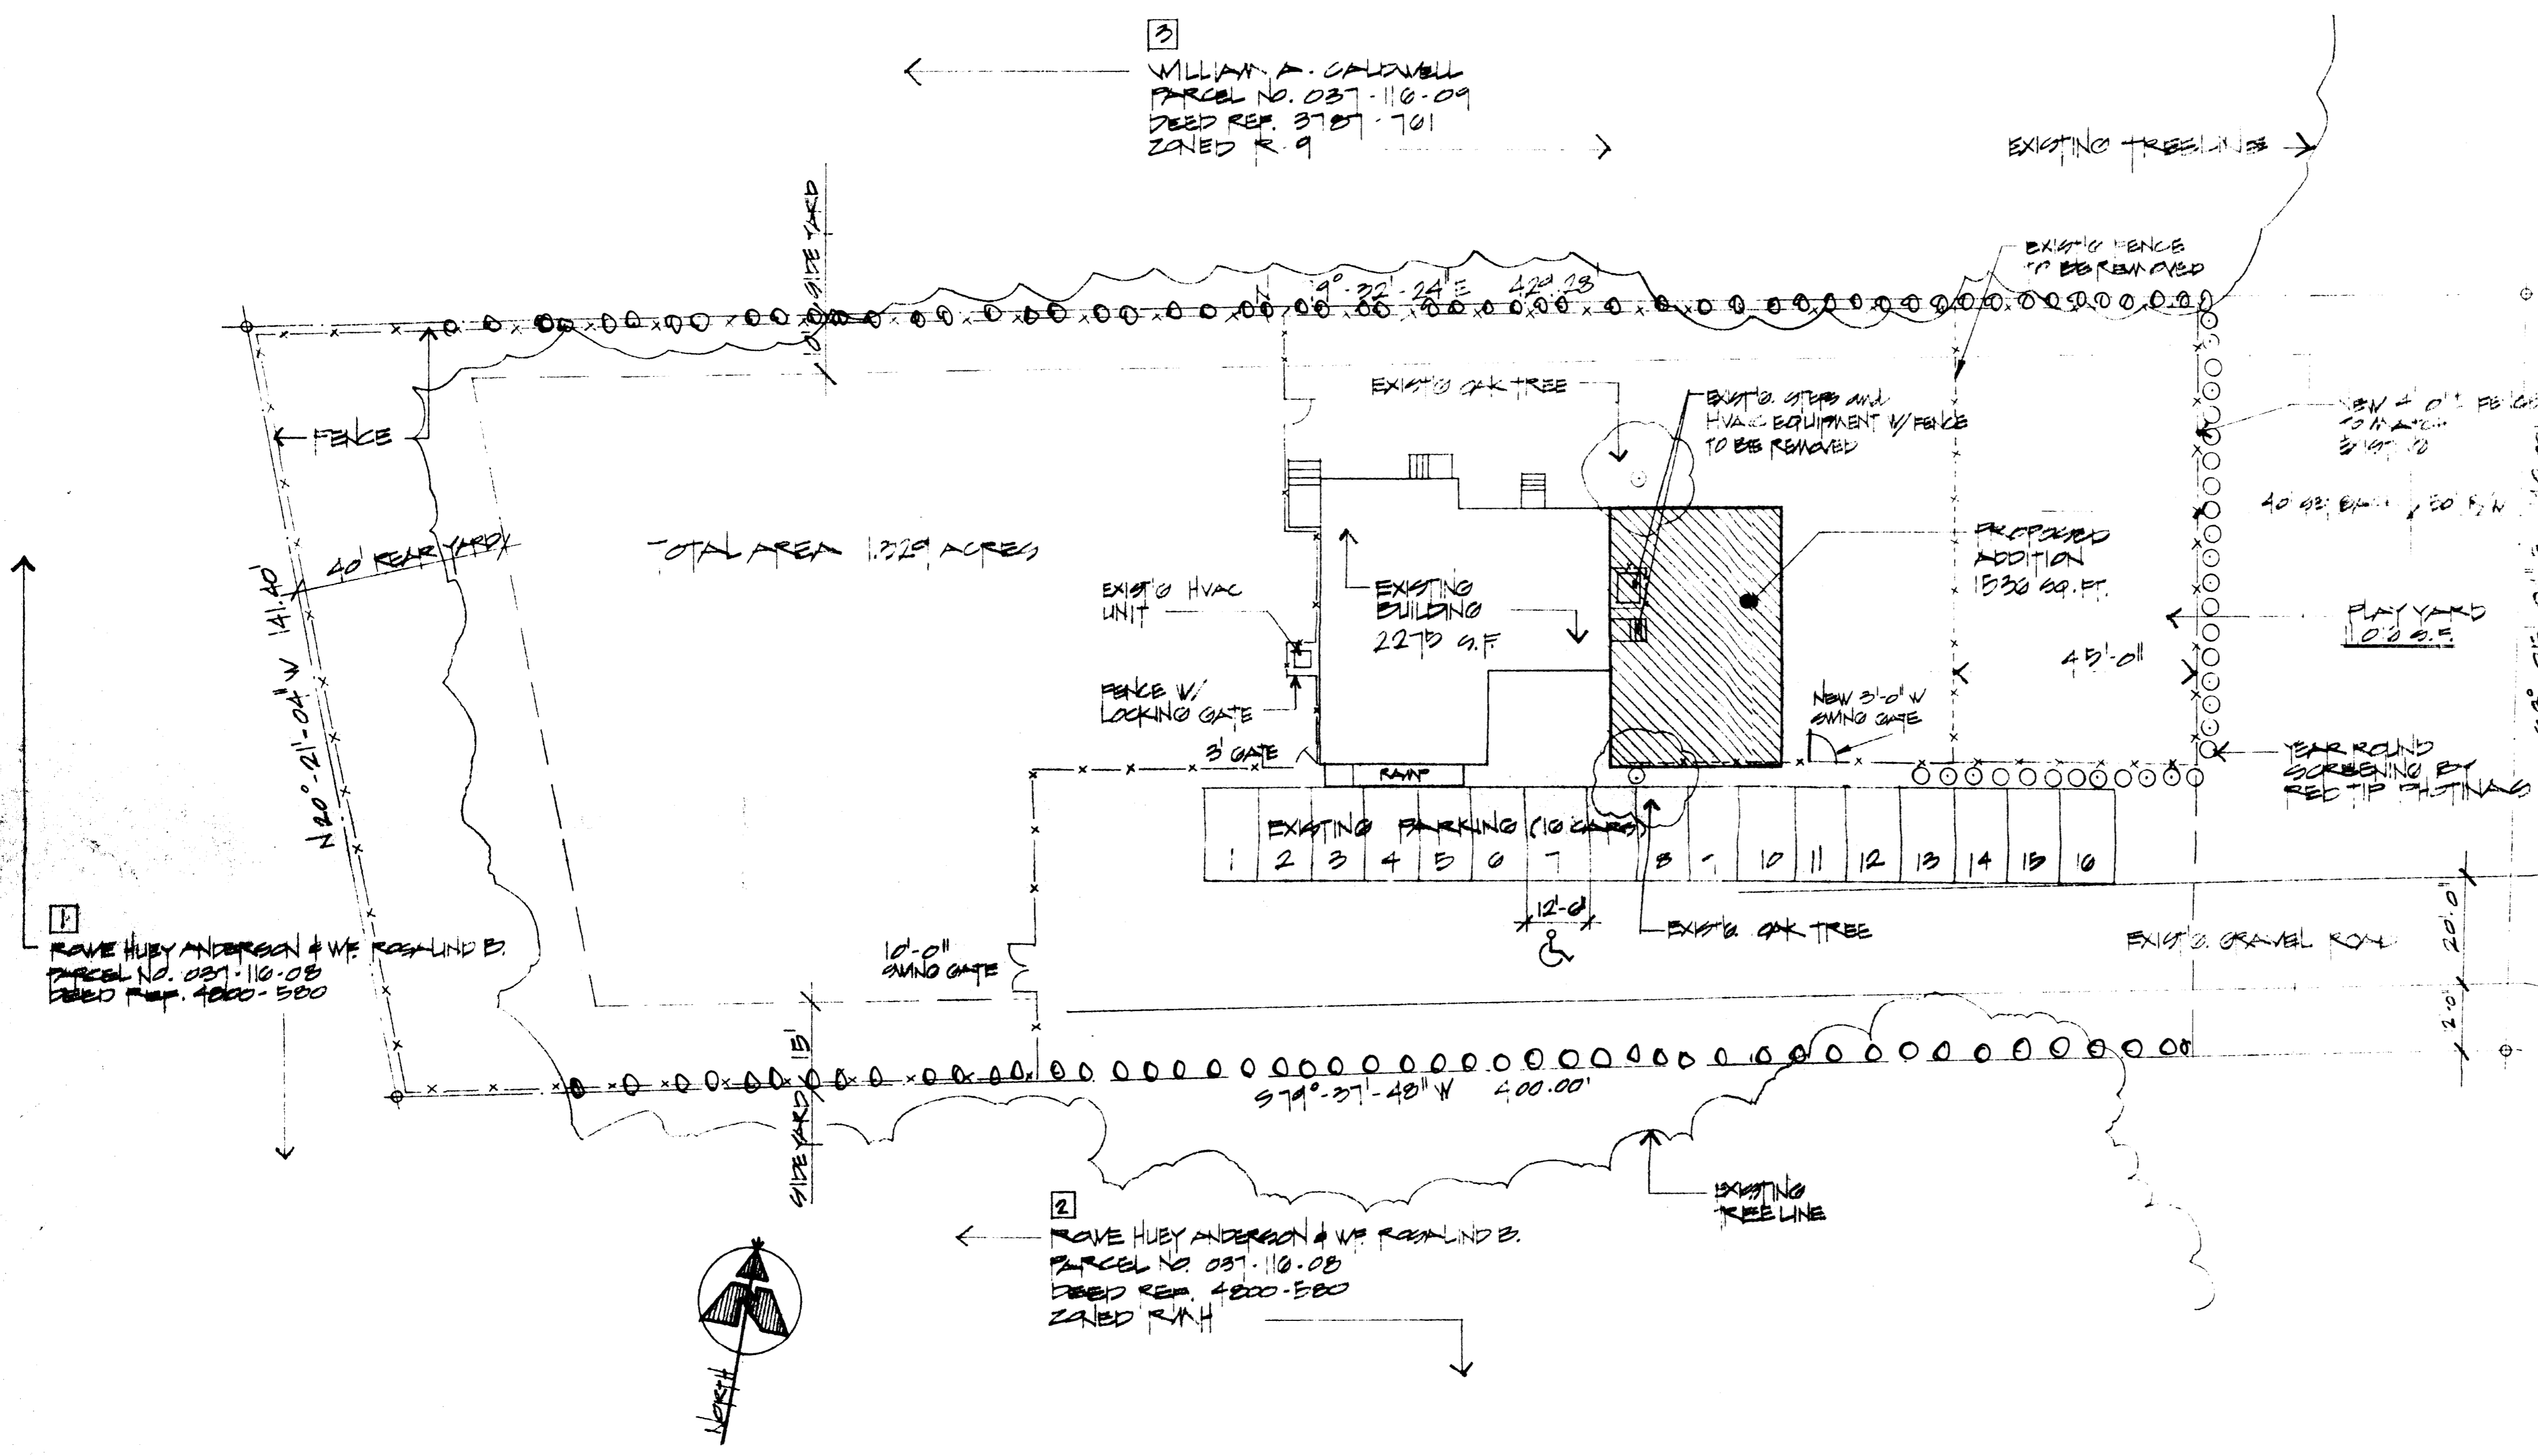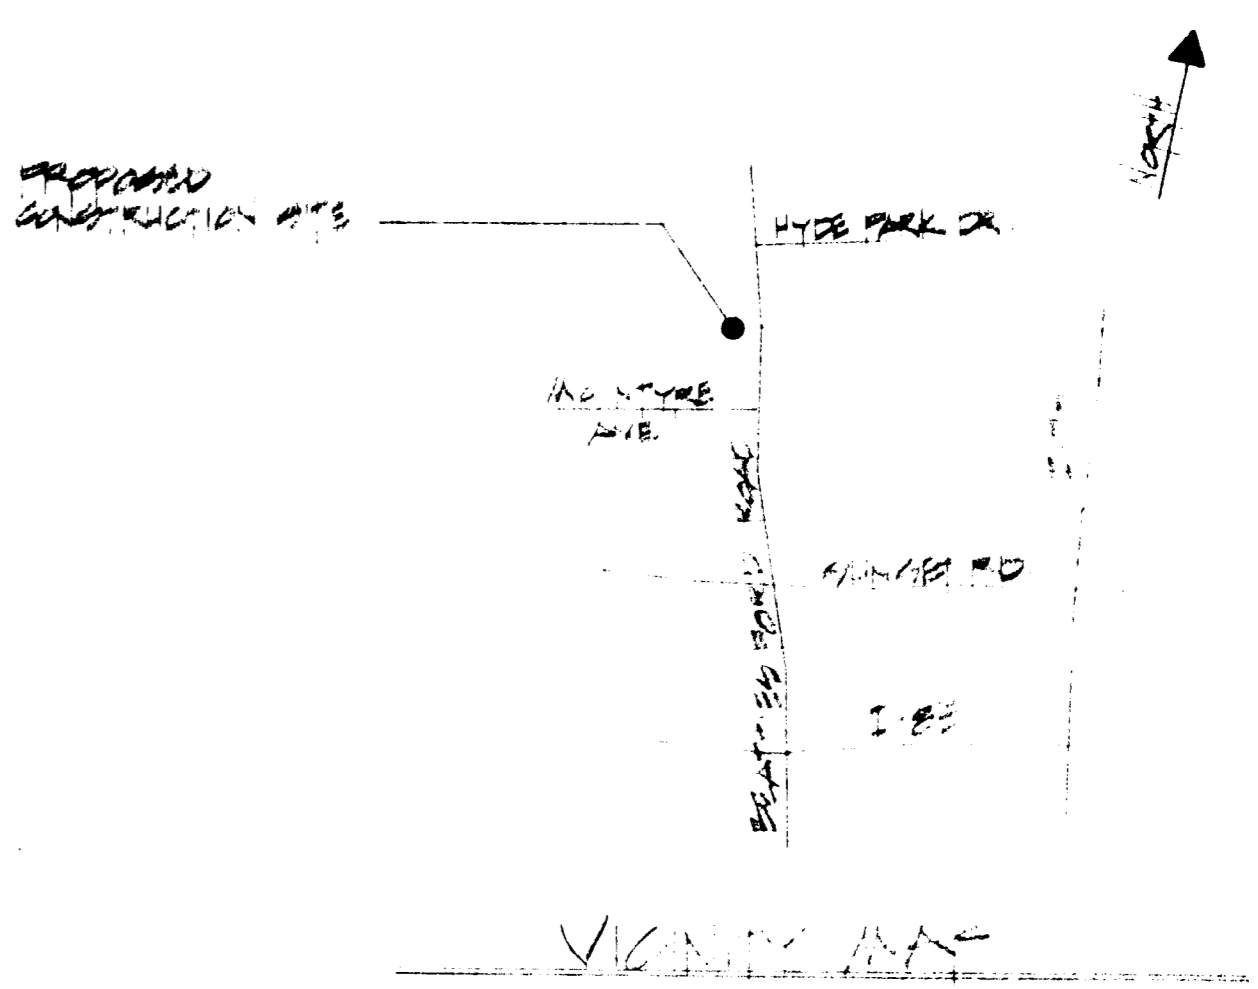

NOTES:
PETITIONER SHALL MAINTAIN 50 FEET SETBACK FROM CENTERLINE OF BEATTIES FORD ROAD FROM TO INSURANCE OF BUILDING PERMIT.

FACILITY STATISTICS					
PHASE	NUMBER OF CHILDREN	STAFF	PARKING REQ'D / PROVIDED	PLAY AREA (REQ'D) / PROVIDED	LOT AREA PROVIDED
EXIST'G.	49	7	1 / 10	4900 S.F. / 6500 S.F.	57,891.2 S.F.
ADD'N.	24	2	5 / 0	2400 S.F. / 5750 S.F.	0
TOTAL	73	9	12 / 10	7300 S.F. / 12,250 S.F.	57,891.2 S.F.

APPROVED BY COUNTY COMMISSION
DATE 5/15/89

89-13 (4)
Robert E. Greene