

# Development Notes


3  
R-15

4

R-15


2

1  
R-15

5

6  
B-1

7

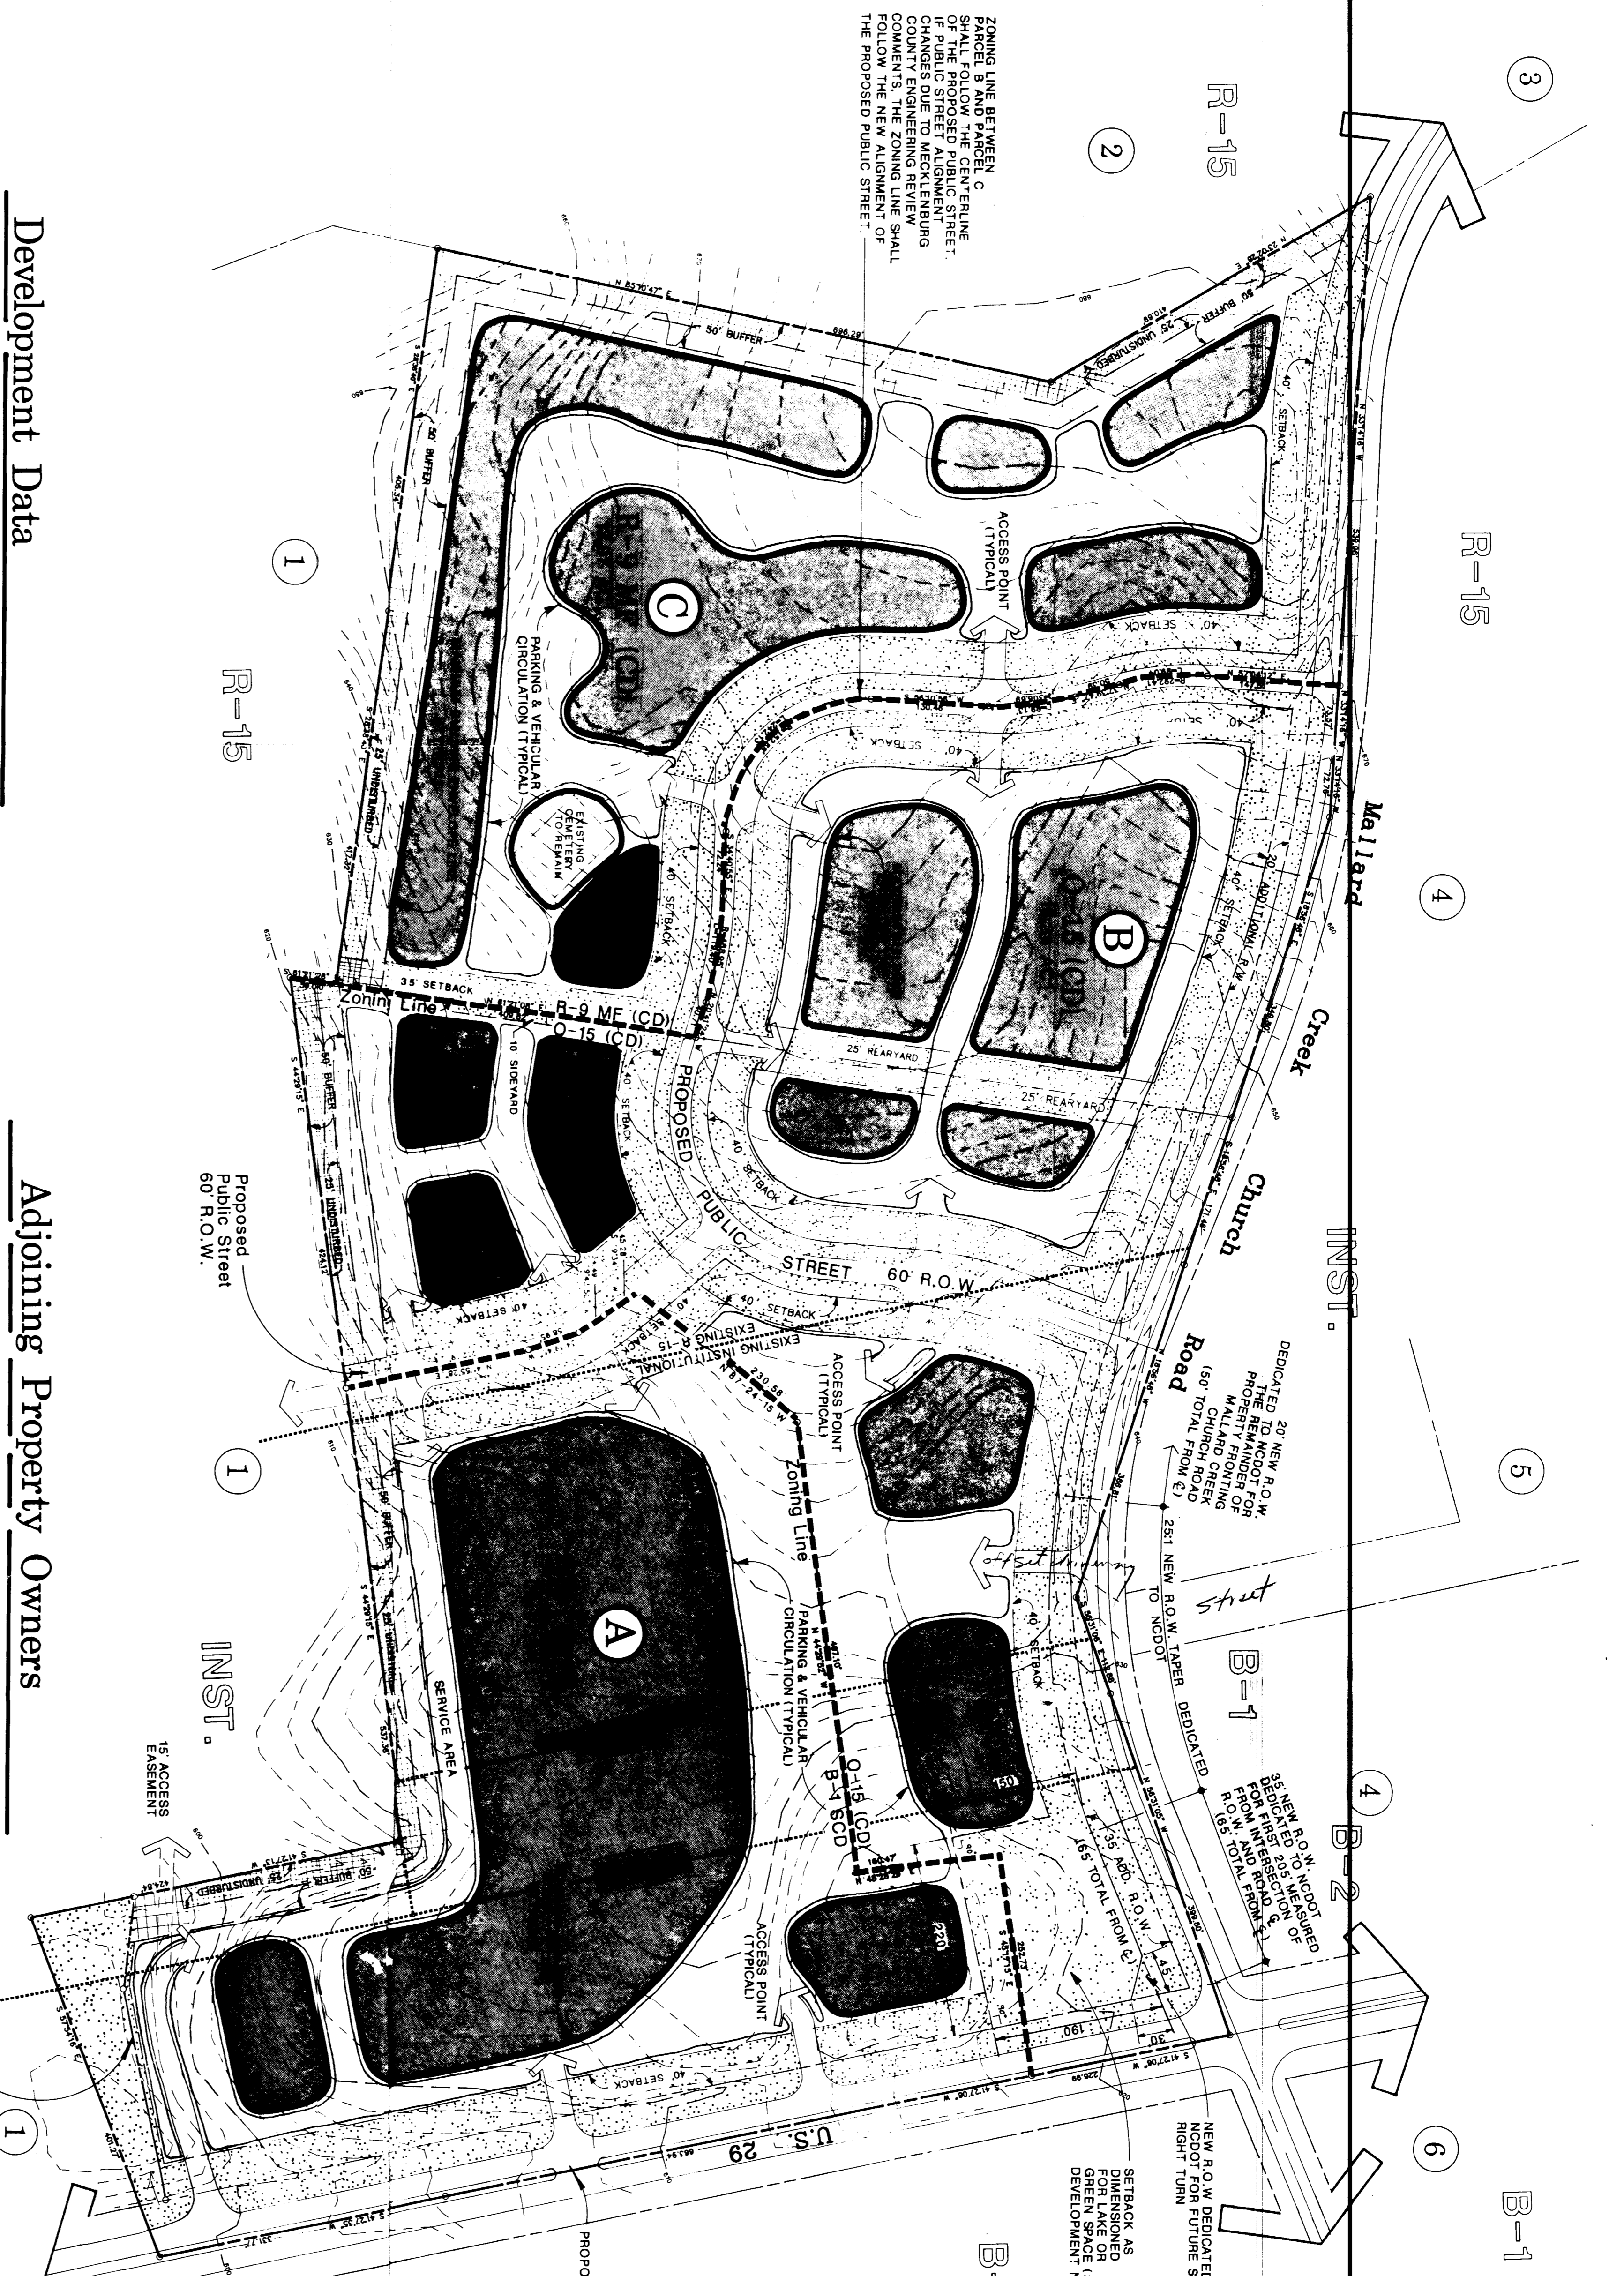




## Development Data

Existing Zoning	R-15, INST., B-1, B-2
Proposed Zoning	B-1 SCD
Parcel A	O-15 (CD)
Parcel B	O-15 (CD)
Parcel C	R-9 MF (CD)
Building Area Distribution	
Parcel A	103,500 SF
Parcel B	146,500 SF
Parcel C	200 DU

## Adjoining Property Owners

1	047-191-09 Thomas Watkins Alexander 181 Rogers Avenue Rochon, Georgia 31204
2	047-181-11 Shirley Elaine Martin 3300 West 1st Street Charlotte, NC 28205
3	029-031-18 Shirley Elaine Martin Charlotte, North Carolina 28205
4	029-031-17 Spray Land Alexander 216 Mallard Creek Church Road Charlotte, NC 28213
5	029-031-20 Spray Land Alexander 216 Mallard Creek Church Road Charlotte, NC 28213
6	051-021-07 Waters, Inc. 433 S. Tryon Street Charlotte, NC 28202
7	049-311-01 Mary Charlotte A. Fischer 1011 W. 1st Street Lynchburg, VA 24503

## Location Map

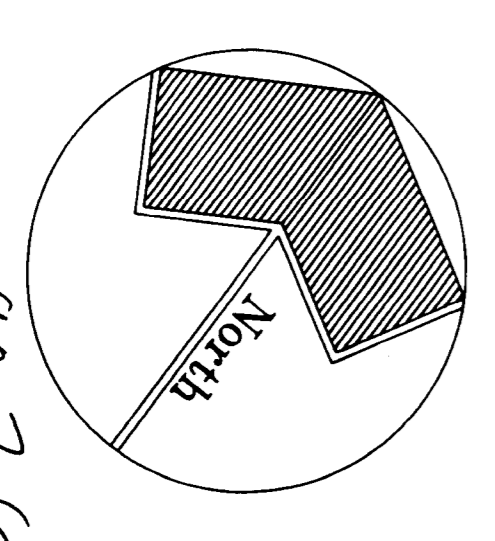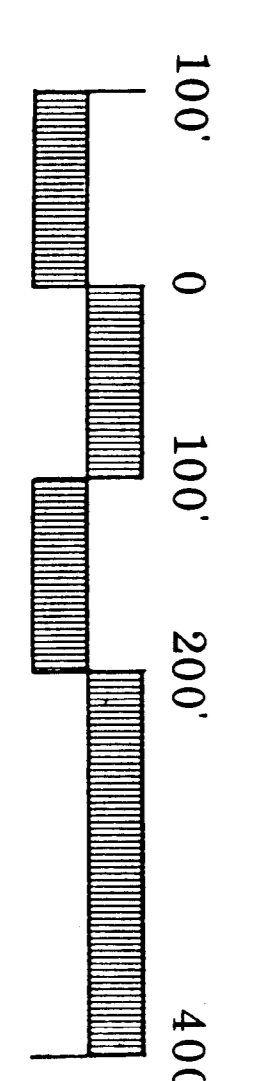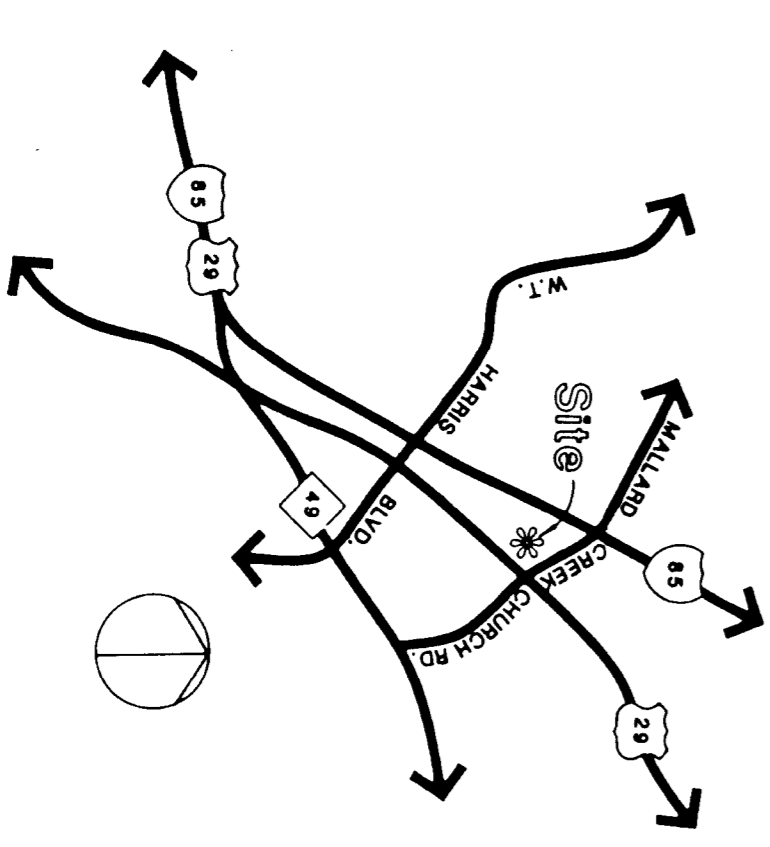

Project Manager  
 CER  
 Drawn By  
 LL  
 Checked By  
 CER  
 Date  
 11-30-89  
 Project Number  
 89034

Revisions:  
 12-6-88 REVISIONS PER CLIENT'S COMMENTS  
 1-22-90 PER CLIENT AND STAFF COMMENTS

**PRR**  
 DESIGN-PLANNING-RESEARCH

DPR ASSOCIATES, INC.  
 Landscape Architects  
 Planners & Engineers  
 2036 East Seventh Street  
 Charlotte, NC 28204  
 704/332-1204

Rezoning Plan • Petition No. 90-7 (C)  
 Mallard Creek Church Road Property  
 Mecklenburg County, North Carolina

Appointed by the COMMUNITY COMMISSION  
 90-7 (C)  
 Crescent Resources, Inc.  
 Petitioner  
 Sheet Number  
**RZ-1**  
 of TWO TOTAL TWO