



\* 0 0 B R E A K 0 0 \*



**ADVANCED  
IMAGING  
SYSTEMS**

www.aisimc.com

An Information  
Management Company

# City of Charlotte – Planning Dept. Scanning Rezoning Files

Petition # \_\_\_\_\_

## Document type:

- Applications
- Correspondence
- Department Comments
- Land Use Consistency
  - Mail Info
  - Mapping
  - Other
- Site Plans



\* 0 0 B R E A K 0 0 \*


PETITIONER: City of Charlotte Community Development Department

PETITION NO.: 92-68 HEARING DATE: November 16, 1992

ZONING CLASSIFICATION, EXISTING: R-4

ZONING CLASSIFICATION, REQUESTED: R-17MF(CD)

LOCATION: Approximately 1.7 acres located on the easterly side of China Grove Road north of the proposed Outer Belt (Silver Mount Baptist Church).

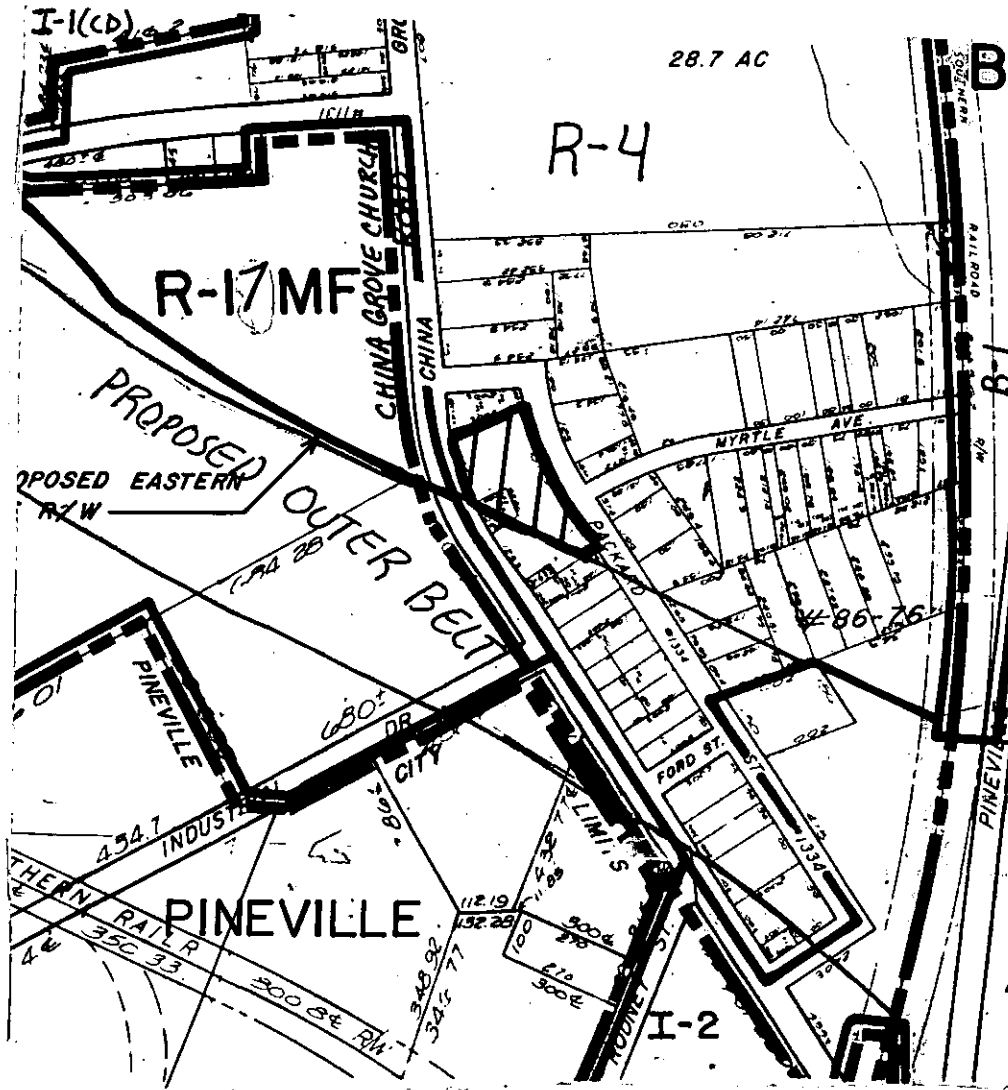

ZONING MAP NO(s): 157

SCALE 1" = 400'



PROPERTY PROPOSED FOR CHANGE

Revised 10/7