



Plans Prepared By:
K&H Kinley-Hem
 and Associates, Inc.
 4601 Charlotte Park Drive, Suite 300
 Charlotte, NC 28217


NO.	DATE	BY	DESCRIPTION

JOB NUMBER	SCALE	CAD FILE PATH	CHECK	DATE


SHEET	OF	DATE	APPROVED BY
XX	XX		

**EASTLAND
 COMMUNITY
 TRANSIT CENTER**

**SITE
 PLAN**

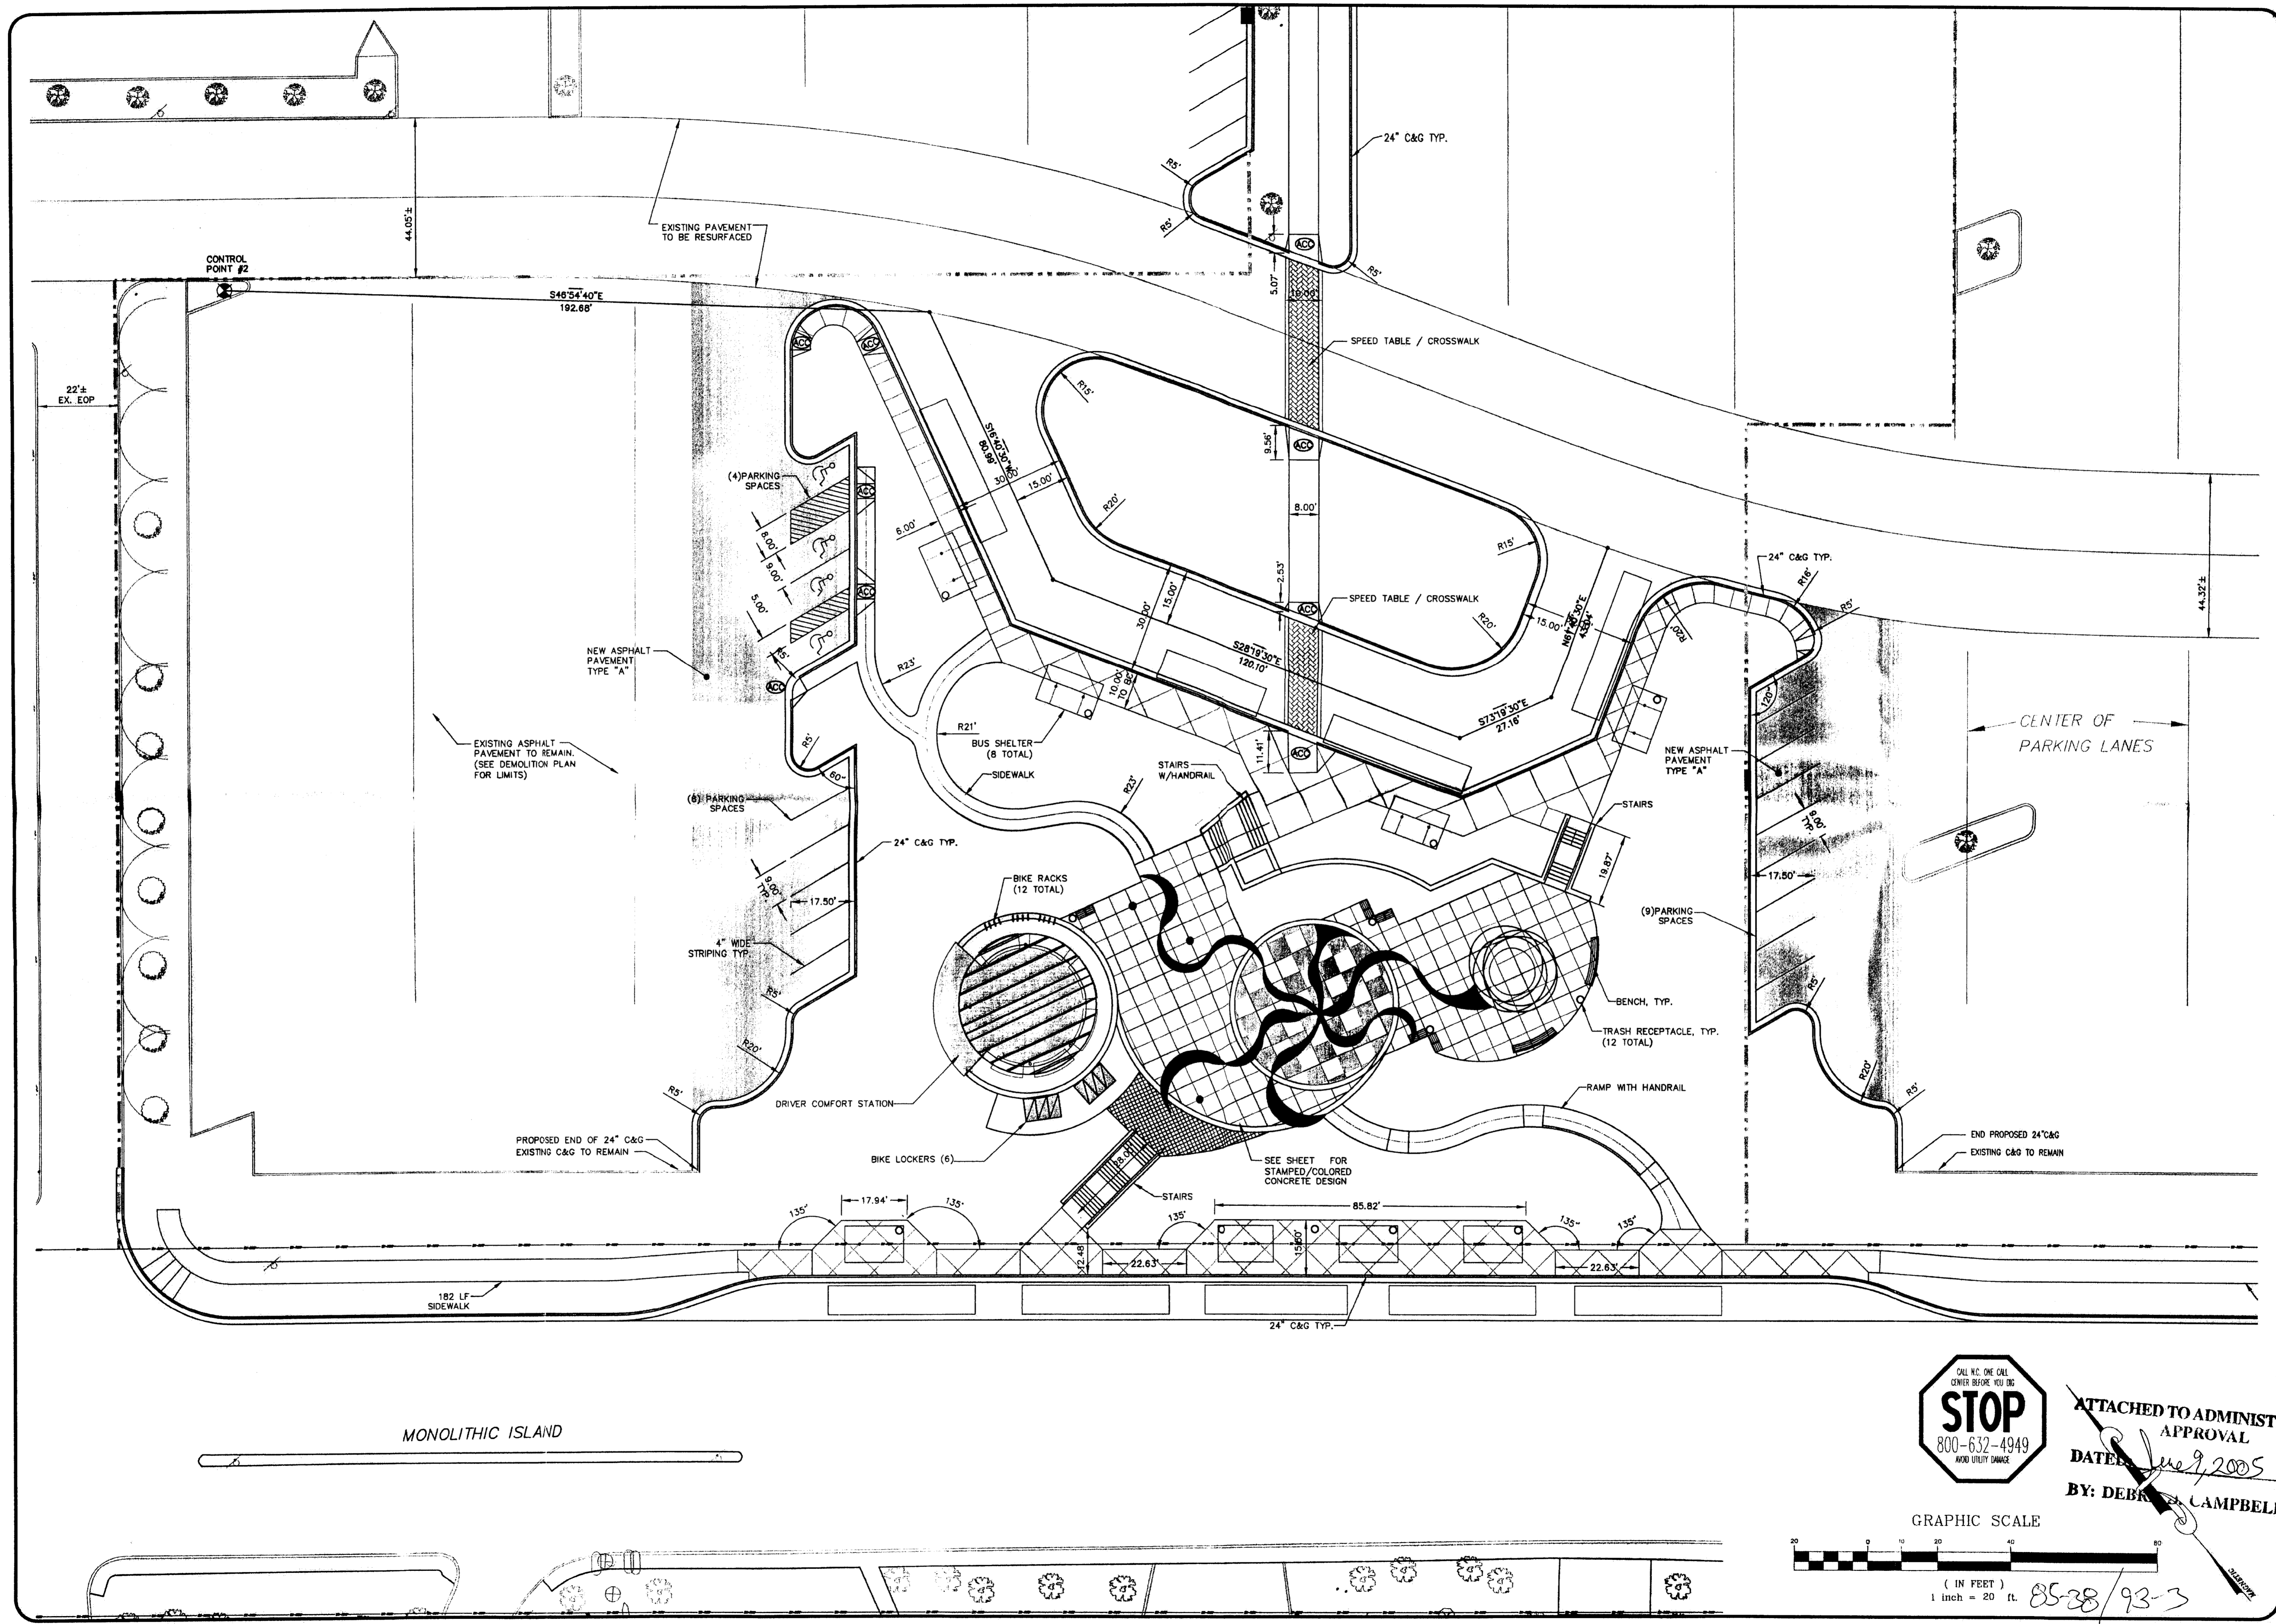

ATTACHED TO ADMINISTRATIVE APPROVAL
 DATE: *June 9, 2005*
 BY: *DEBRA CAMPBELL*

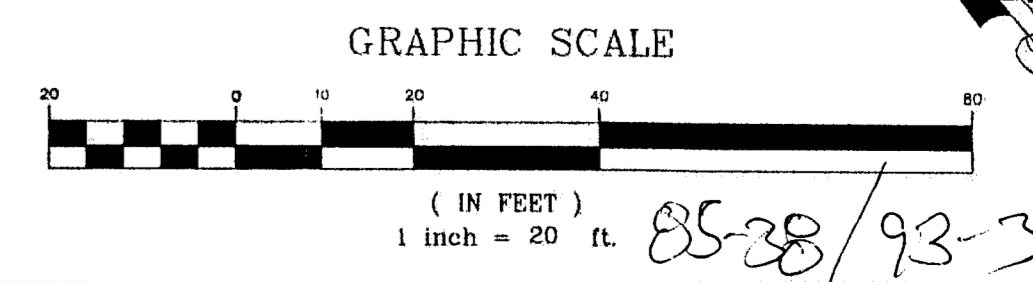

MONOLITHIC ISLAND