

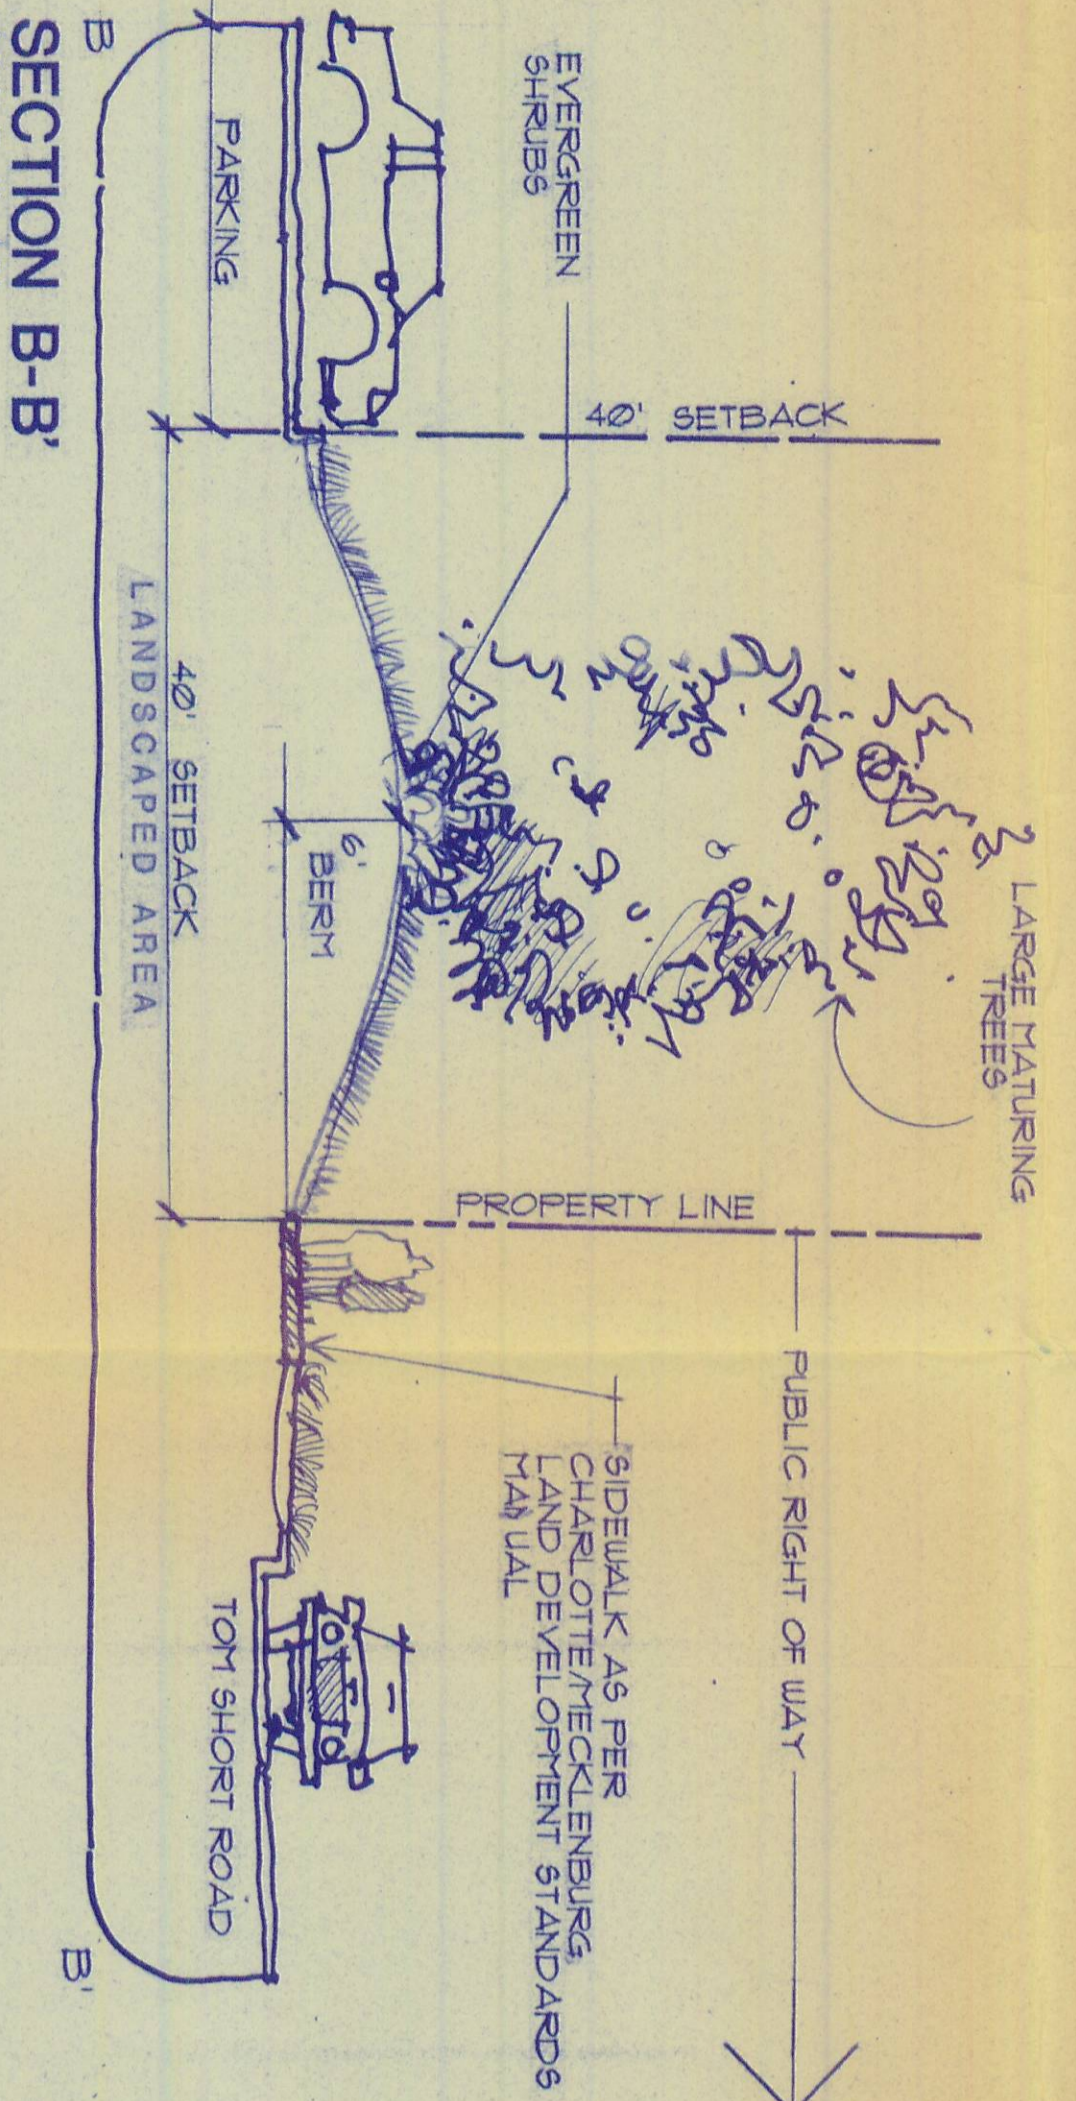
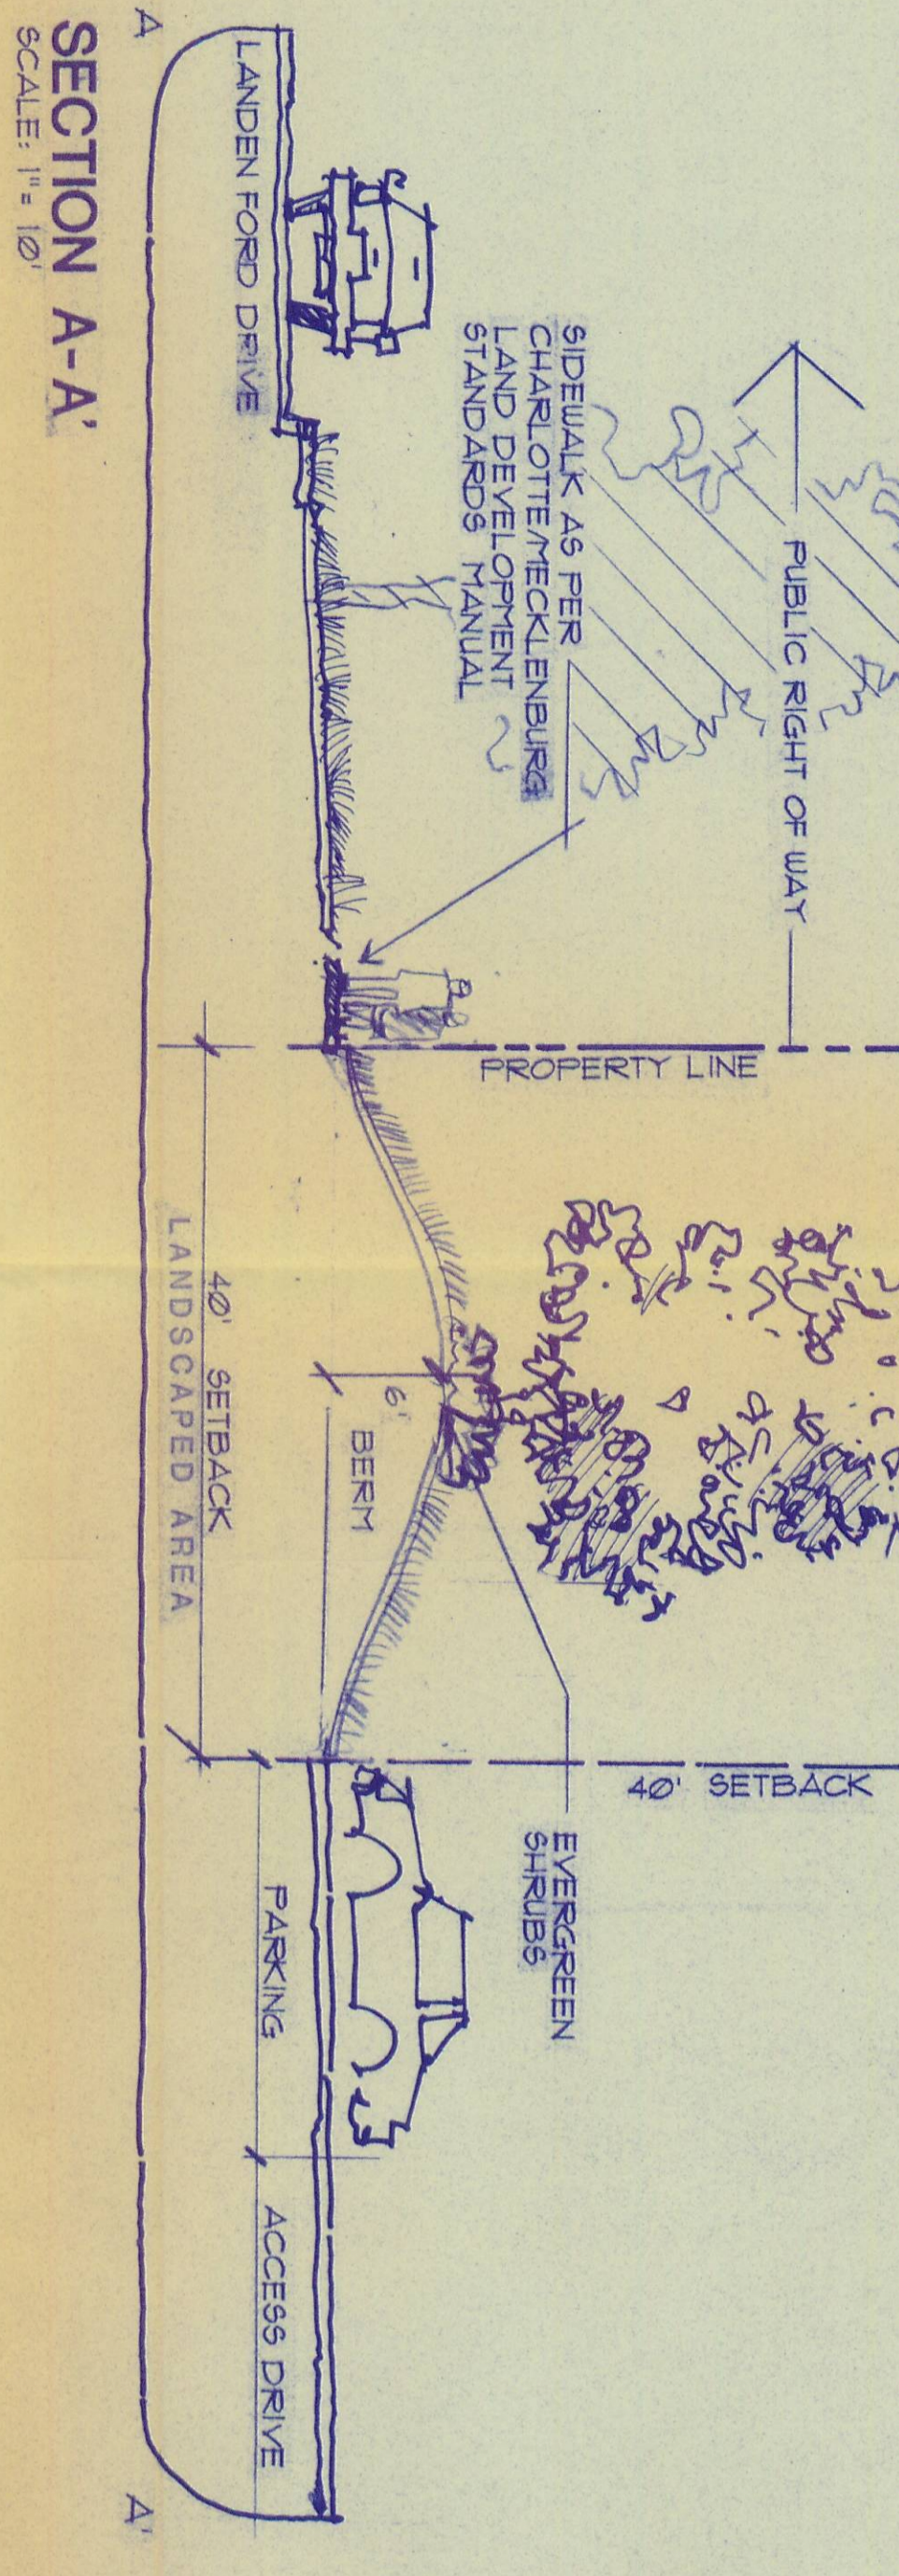


EXISTING TREES IN RIGHT OF WAY TO REMAIN

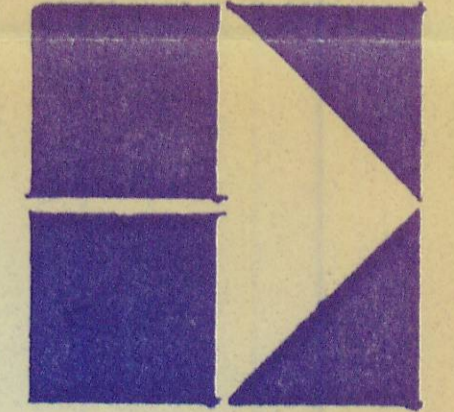



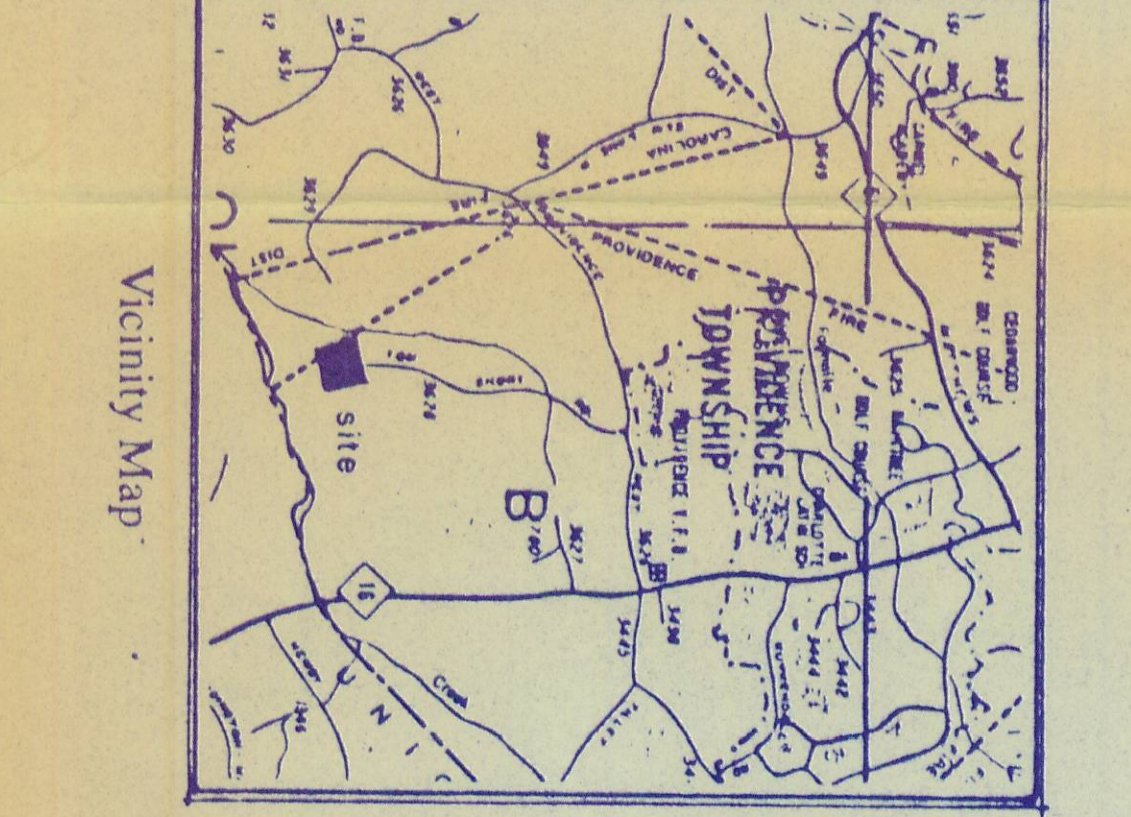

NOTE: A 40' RIGHT OF WAY TAPERED FROM THE CENTERLINE OF TOM SHORT ROAD AND BARRIED ROAD FROM THE INTERSECTION OF THE RIGHT OF WAY OF TOM SHORT ROAD TAPER WILL THEN BRING THE RIGHT OF WAY BACK TO THE EXISTING 35 FOOT WIDTH AS REASURED FROM THE CENTERLINE.

APPROVED BY COUNTY COMMISSION  
 DATE 11/15/93  
 93-23 (2)

APPROVED 11-15-93  
 REVISED 8/22/93  
 FOR PUBLIC HEARING 8-23-93

**Little & Associates Architects**  
 3815 W. SPOUR DRIVE  
 CHARLOTTE, NC 28217  
 PHONE: 704.535.6350

**LOWER PROVIDENCE NEIGHBORHOOD COMMERCIAL CENTER**  
**REZONING PLAN**

**Project:** LOWER PROVIDENCE NEIGHBORHOOD COMMERCIAL CENTER  
**Sheet Title:** REZONING PLAN  
**Project Architect:** YNETTOS  
**Project Architect/Designer:** GAMBILE  
**Drawn By:** FOREBIVNETTOS  
**Check By:** GAMBILE  
**Scale:** 1/8" = 1'-0"


Project Number: 03-2404-00  
 Sheet: RZ-1