



\* 0 0 B R E A K 0 0 \*



**ADVANCED  
IMAGING  
SYSTEMS**

An Information  
Management Company

www.aisimc.com

# City of Charlotte – Planning Dept. Scanning Rezoning Files

Petition # \_\_\_\_\_

## Document type:

- Applications
- Correspondence
- Department Comments
- Land Use Consistency
  - Mail Info
  - Mapping
  - Other
- Site Plans



\* 0 0 B R E A K 0 0 \*

Petition #: 93-30(c)


Petitioner: Pace Dowd Properties, Ltd.

Hearing Date: November 8, 1993

Zoning Classification (Existing): R-15MF(CD)

Zoning Classification (Requested): R-8 (CD)

Location: Approximately 19.88 acres located on the southeast corner of the intersection of York Road and Stephendale Drive.

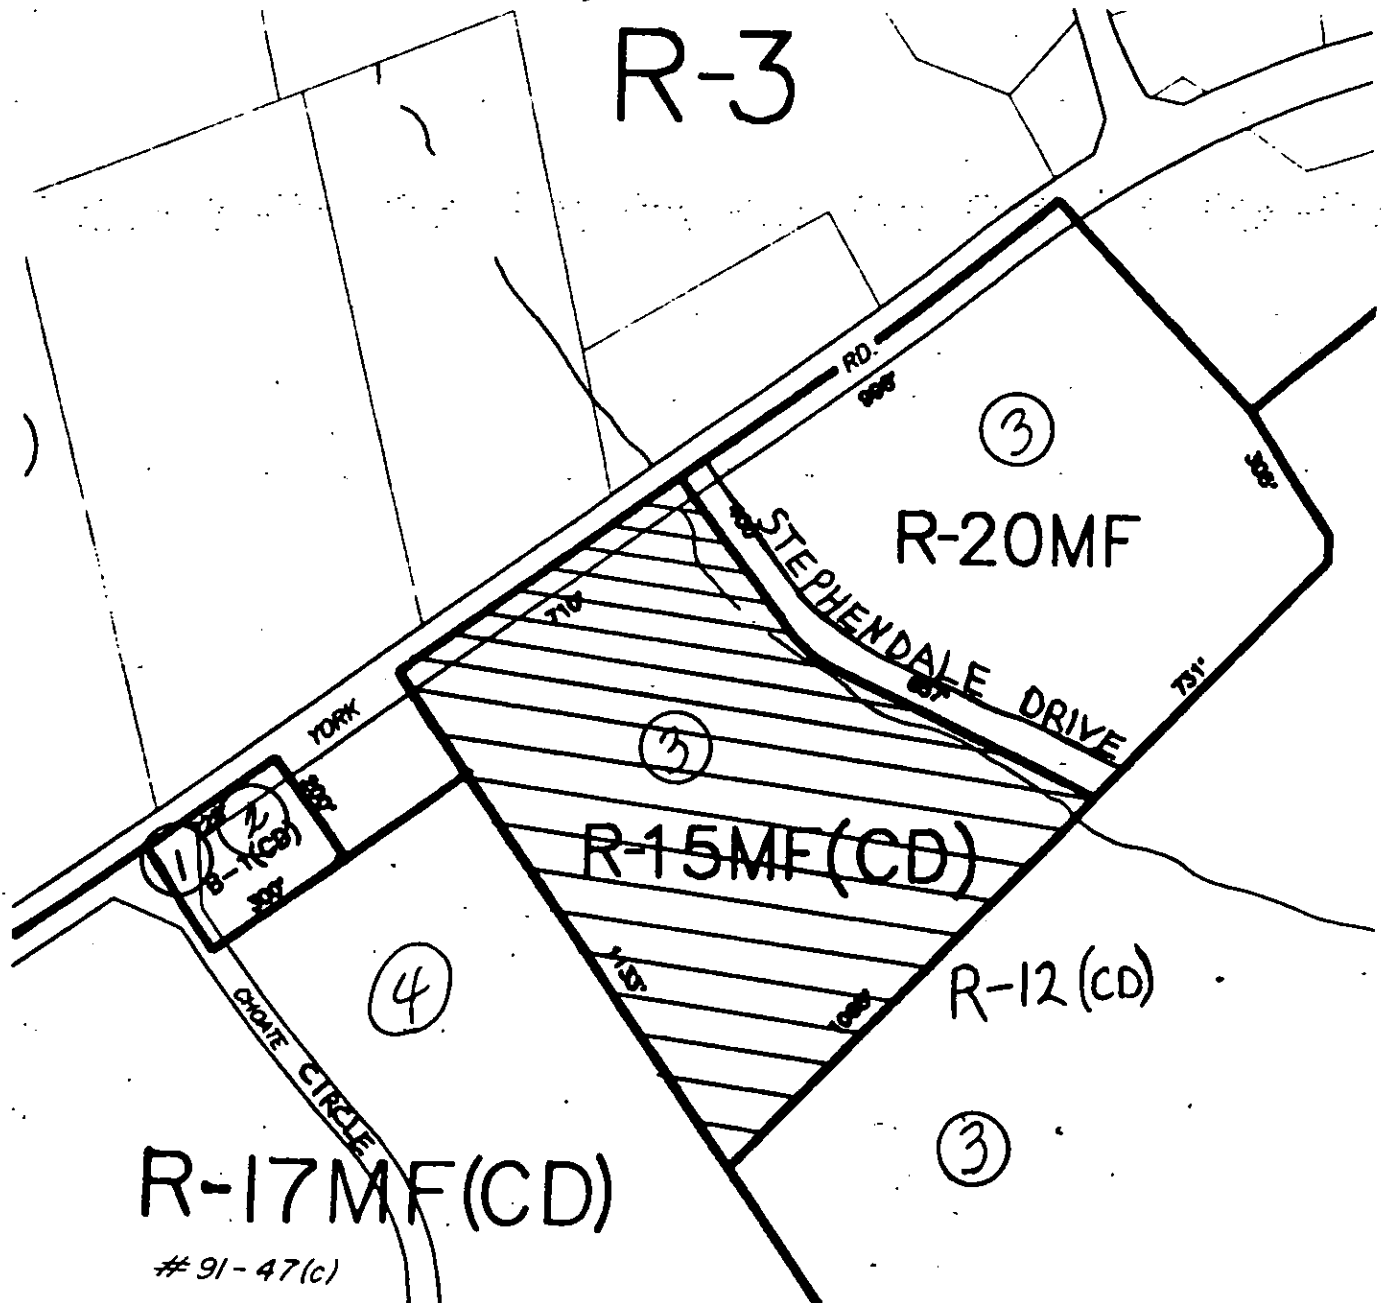

Zoning Map #(s): 155

Scale: 1" = 400'